

2km 1km


## SITE LOCATION

(Scale 1:50000)

Ordnance Survey map extract
based upon Landranger map series
with the permission of the controller of
Her Majesty's Stationery Office
Licence No. 0100023487
Crown copyright.



SITE PHOTOGRAPH

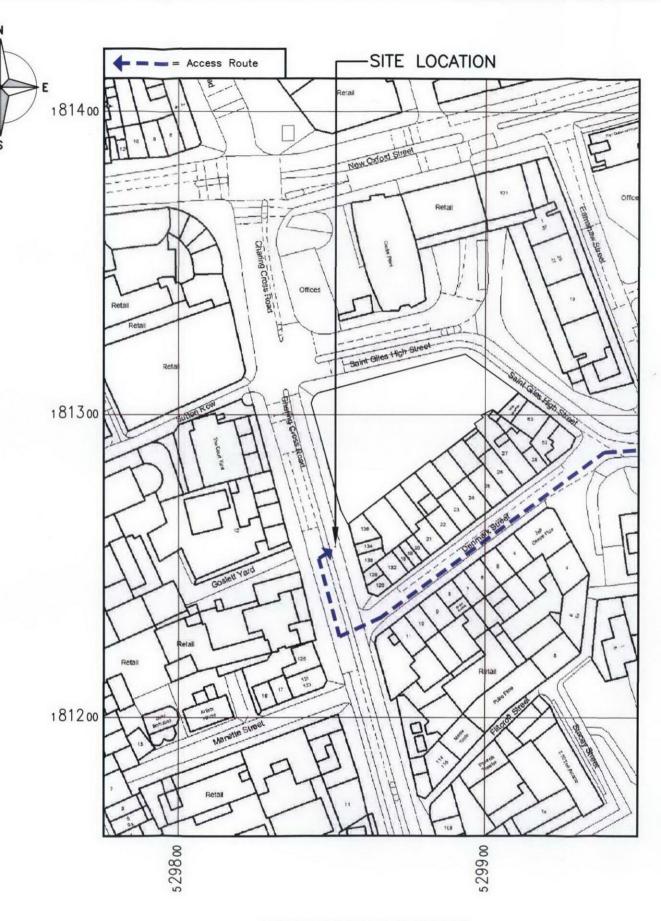

## **DETAILED SITE LOCATION**

(Scale 1:1250)


Based upon Ordnance Survey map extract with the permission of the Controller of Her Majesty's Stationery Office. Crown copyright. Licence No. 100020449

ALL DIMENSIONS ARE IN mm UNLESS NOTED OTHERWISE

N.G.R E: 529854 N: 181257 CONCESSION REQUIRED

DIRECTIONS TO SITE:
FROM THE M1 JUNCTION 1 HEAD INTO
LONDON ON THE A5. CONTINUE ON THE A5
UNTIL MARBLE ARCH AND TURN LEFT ONTO
THE A40 OXFORD STREET. CONTINUE FOR
APPROX 2km AND TURN RIGHT ONTO THE
A400 THEN RIGHT AGAIN ONTO THE A40.
FOLLOW THE ROAD ROUND ONTO CHARING
CROSS POAD AND THE SITE IS LOCATED ON CROSS ROAD AND THE SITE IS LOCATED ON THE RIGHT HAND SIDE.

THE AREA DIRECTLY TO THE NORTH OF THE PROPOSED SITE LOCATION IS UNDERGOING MAJOR REDEVELOPMENT. ROAD AND BUILDING LAYOUTS DIFFER FROM THAT SHOWN ON THE DETAILED SITE LOCATION MAP.

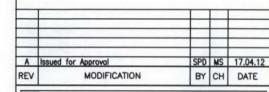



vodafone

Cornerstone Project Cell Name Opt. CHARING CROSS ROAD SW

Cell ID No

Cornerstone Sharer (ID)27542 (02)065977 (VF) N/A

## Site Address / Contact Details

CHARING CROSS ROAD CAMDEN LONDON WC2H 8NA

Drawing Title:

SITE LOCATION MAPS

Purpose of issue:

**PLANNING** 

Drawing Number:

100 Surveyed By: Original Sheet Size: Drawn: SPD 17.04.12 MS 17.04.12