


Existing second floor plan

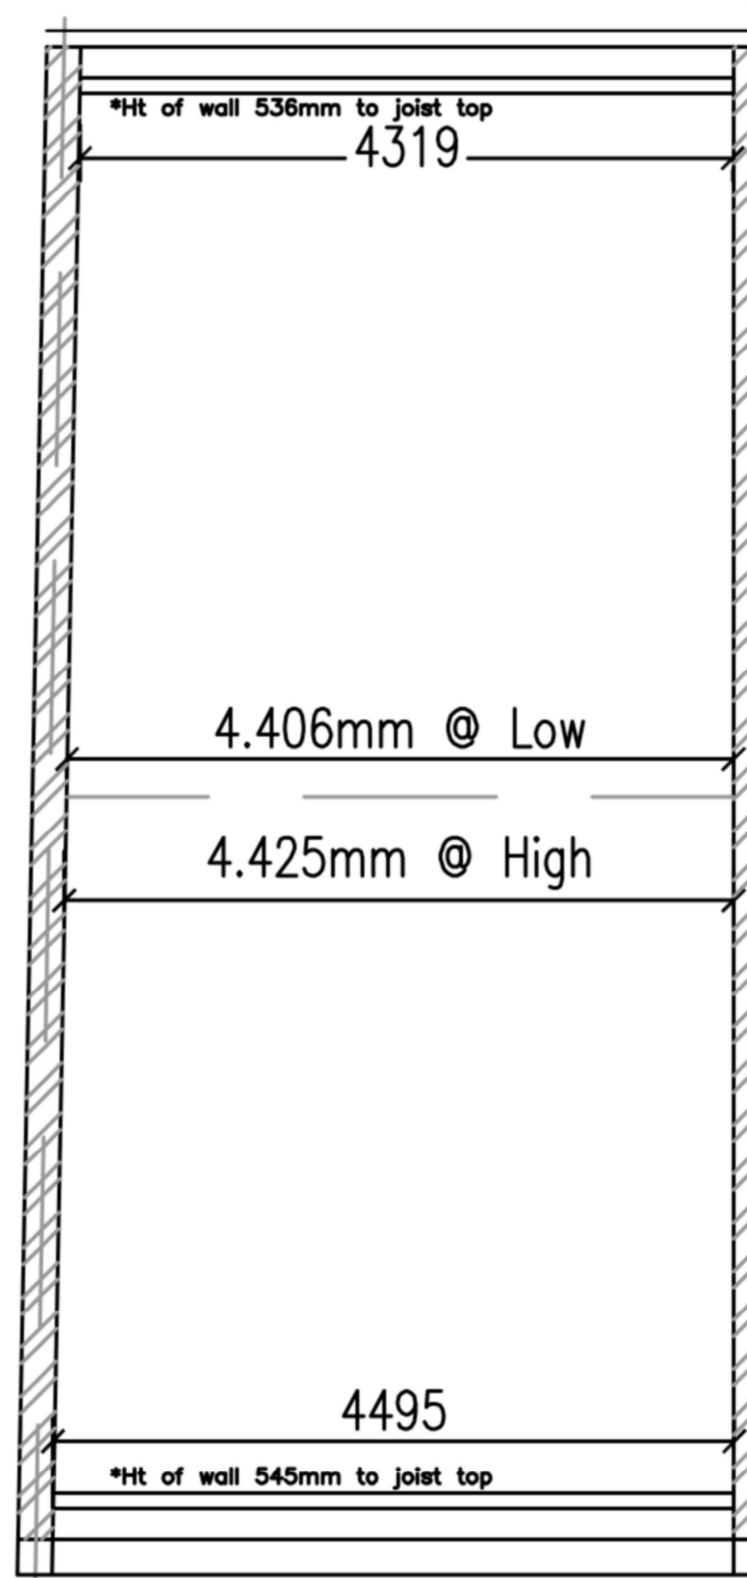

Existing loft floor plan


*Actual measurements to be checked onsite
 Contractor to contact architect if errors are found and alternative design is required
 Structural engineers specification to take priority for detail(s)
 In addition to these notes and drawings, reference shall be made to the specification
 of works and the relevant Architects, Engineers and Specialists drawings and
 specifications.
 The contractor is responsible for verifying all site dimensions before commencing
 work.
 All dimensions are in millimeters unless noted otherwise.
 This drawing has been produced electronically and may have been photo reduced
 or enlarged when printed or copied. Dimensions on this drawing shall not be scaled.
 Work only to figured dimensions. Any dimensional discrepancies, errors or
 omissions are to be reported to the architect immediately.
 The contractor is responsible for the stability of the building whilst the works are in
 progress.*

This drawing remains the property of Clarion Building Consultants Ltd.
 Copying and unauthorised distribution is strictly prohibited without prior
 written consent.


Clarion Building
 Consulting Ltd.
 36 Stirling Road
 St Leonards
 East Sussex
 TN38 9NP
 (01424) 850951

Clarion Building
 Consulting Ltd.
 54a Church Road
 Burgess Hill
 West Sussex
 RH15 9AE
 (01444) 250722



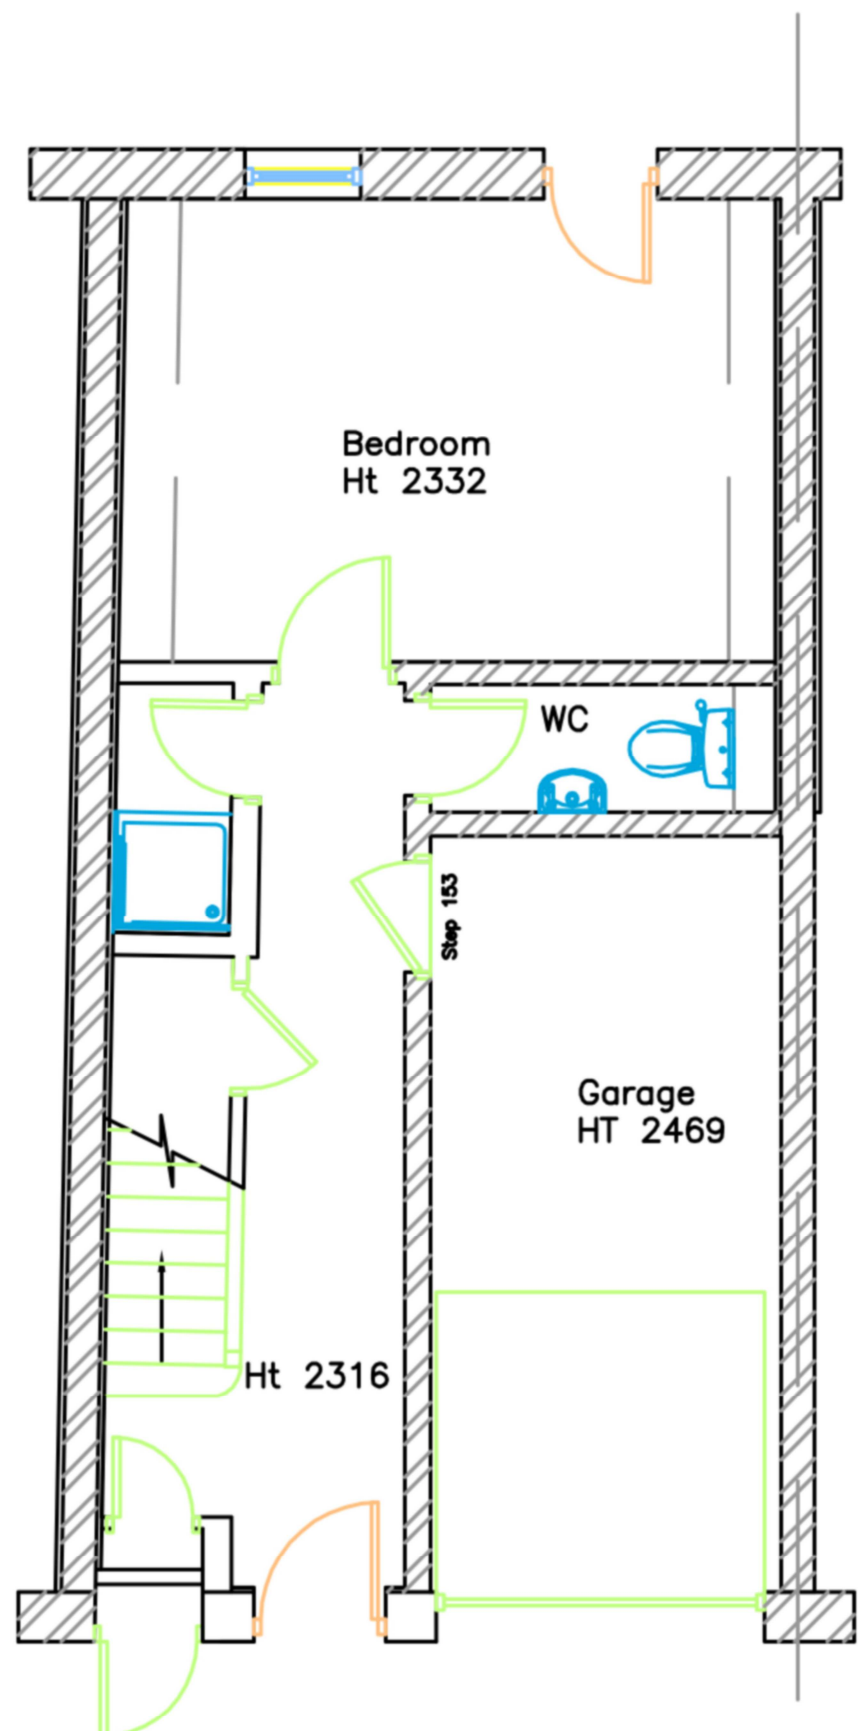

Existing ground floor plan

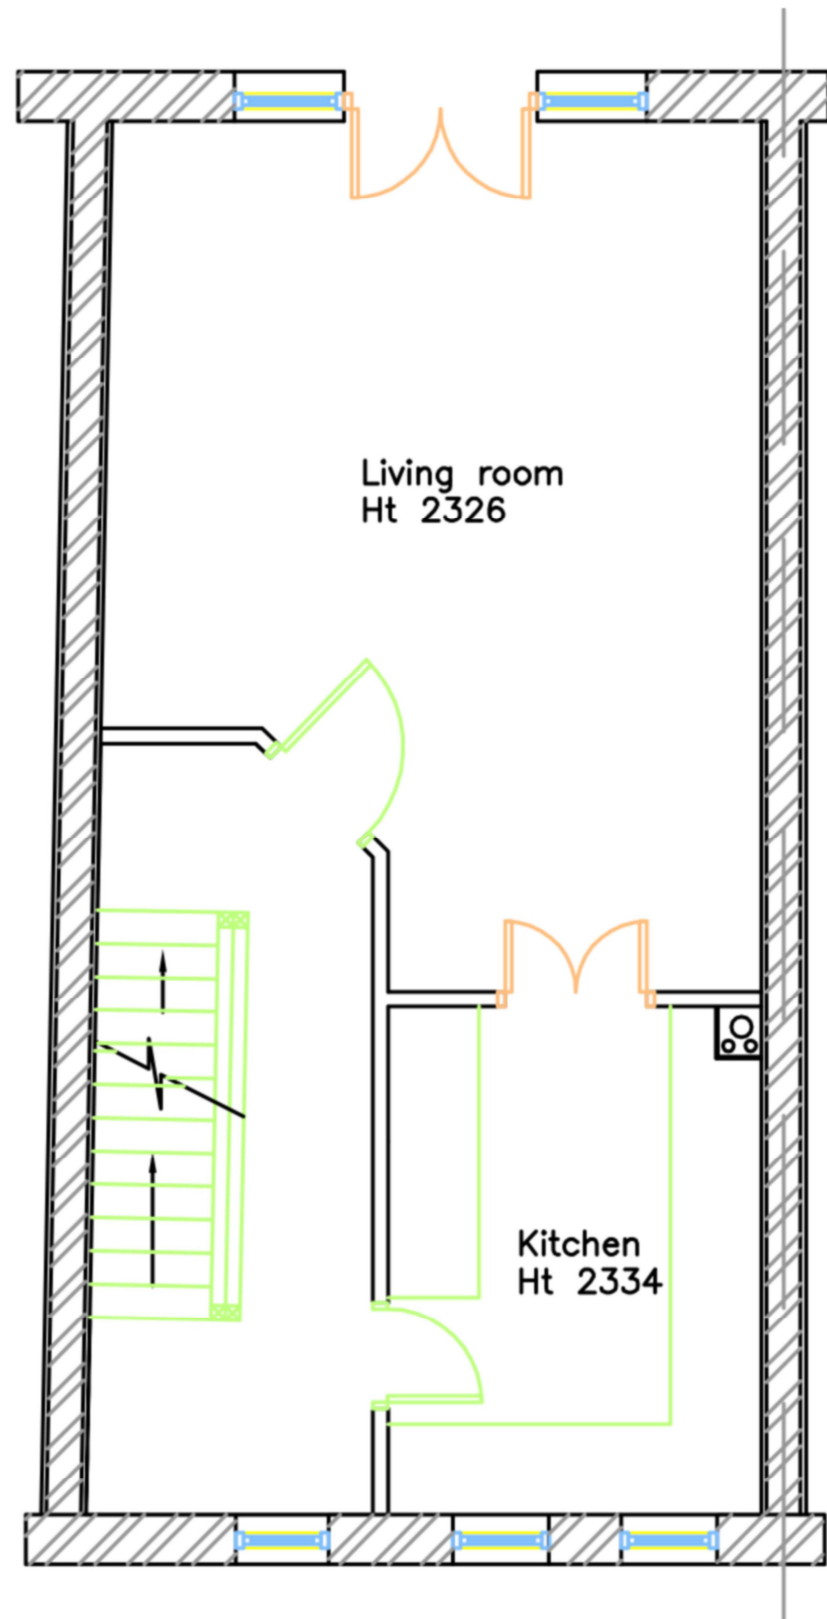

Existing first floor plan

*Actual measurements to be checked onsite
 Contractor to contact architect if errors are found and alternative design is required
 Structural engineers specification to take priority for detail(s)
 In addition to these notes and drawings, reference shall be made to the specification
 of works and the relevant Architects, Engineers and Specialists drawings and
 specifications.
 The contractor is responsible for verifying all site dimensions before commencing
 work.
 All dimensions are in millimeters unless noted otherwise
 This drawing has been produced electronically and may have been photo reduced
 or enlarged when printed or copied. Dimensions on this drawing shall not be scaled.
 Work only to figured dimensions. Any dimensional discrepancies, errors or
 omissions are to be reported to the architect immediately.
 The contractor is responsible for the stability of the building whilst the works are in
 progress.*

This drawing remains the property of Clarion Building Consultants Ltd.
 Copying and unauthorised distribution is strictly forbidden without prior
 written consent.

Clarion Building Consulting Ltd. 36 Stirling Road St Leonards East Sussex TN38 9NP (01424) 850951	Clarion Building Consulting Ltd. 54a Church Road Burgess Hill West Sussex RH15 9AE (01444) 250722
---	---

