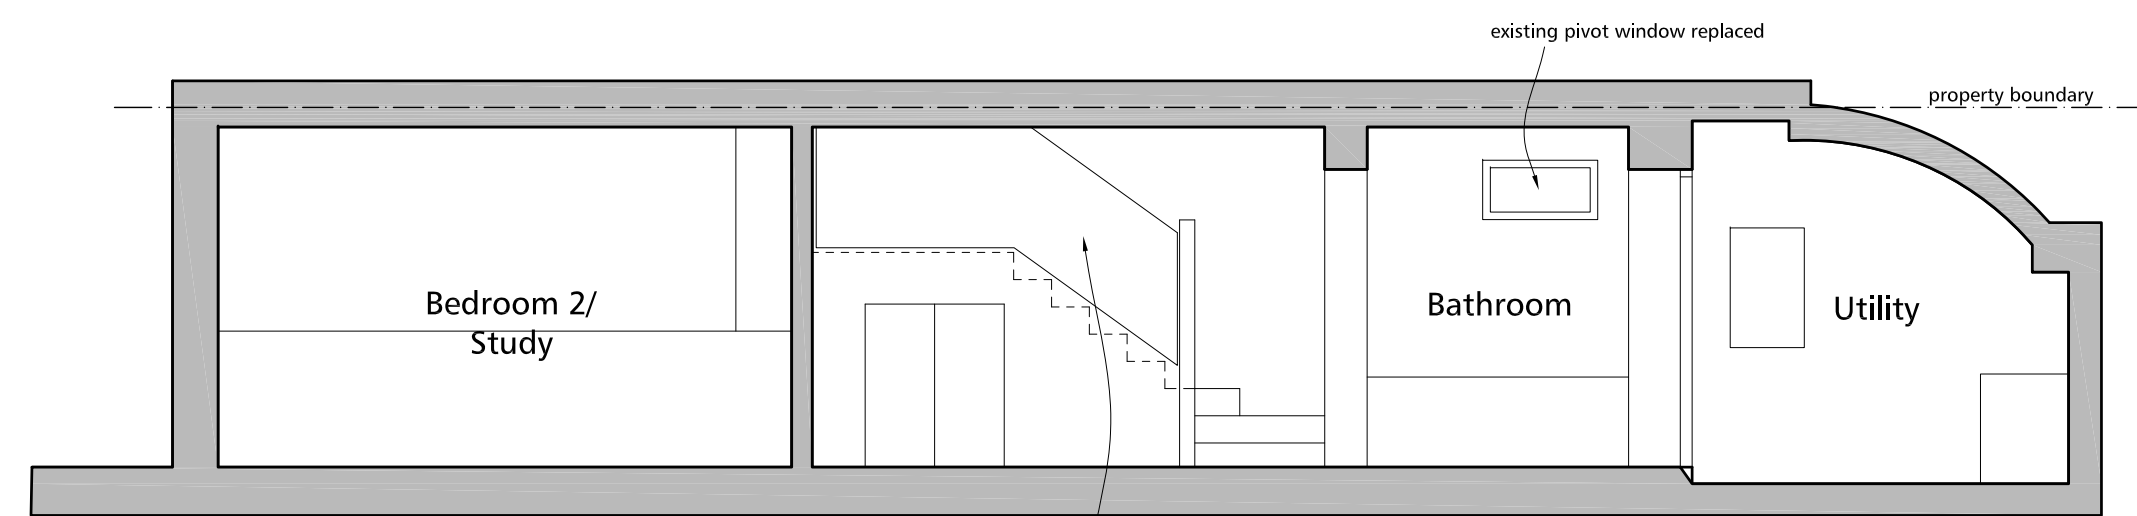
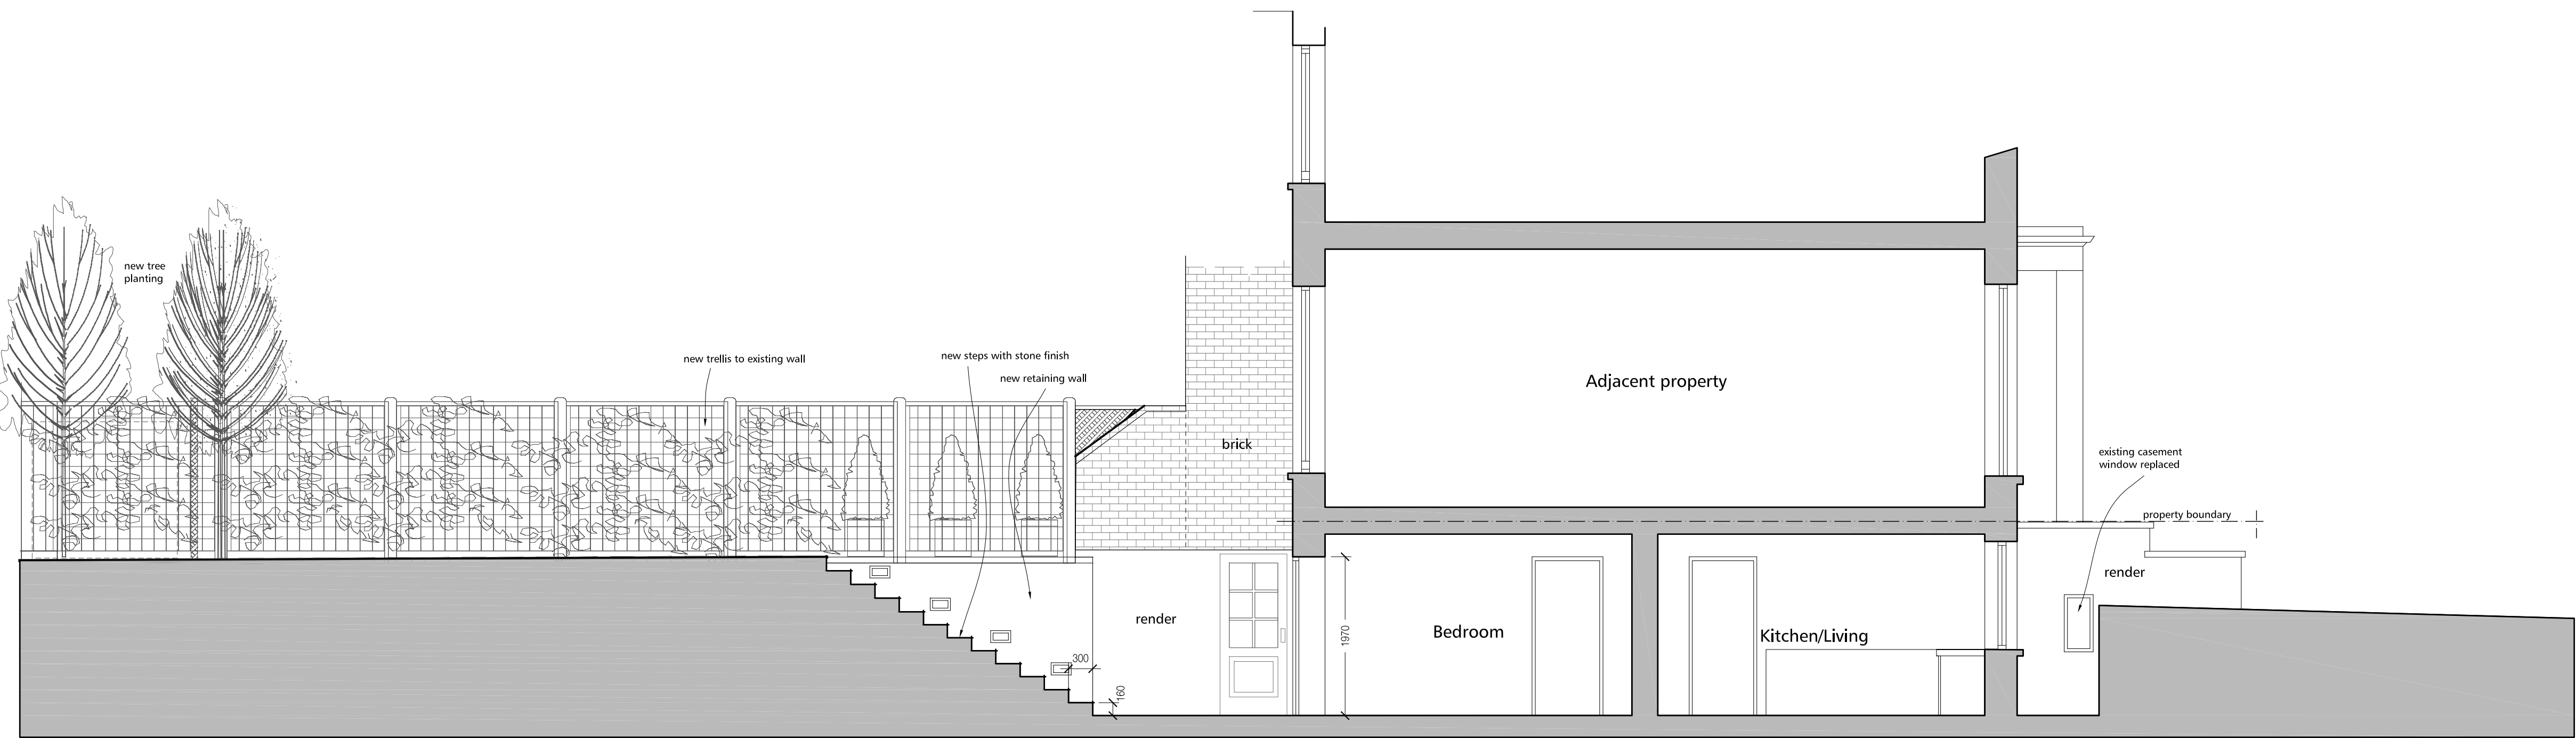
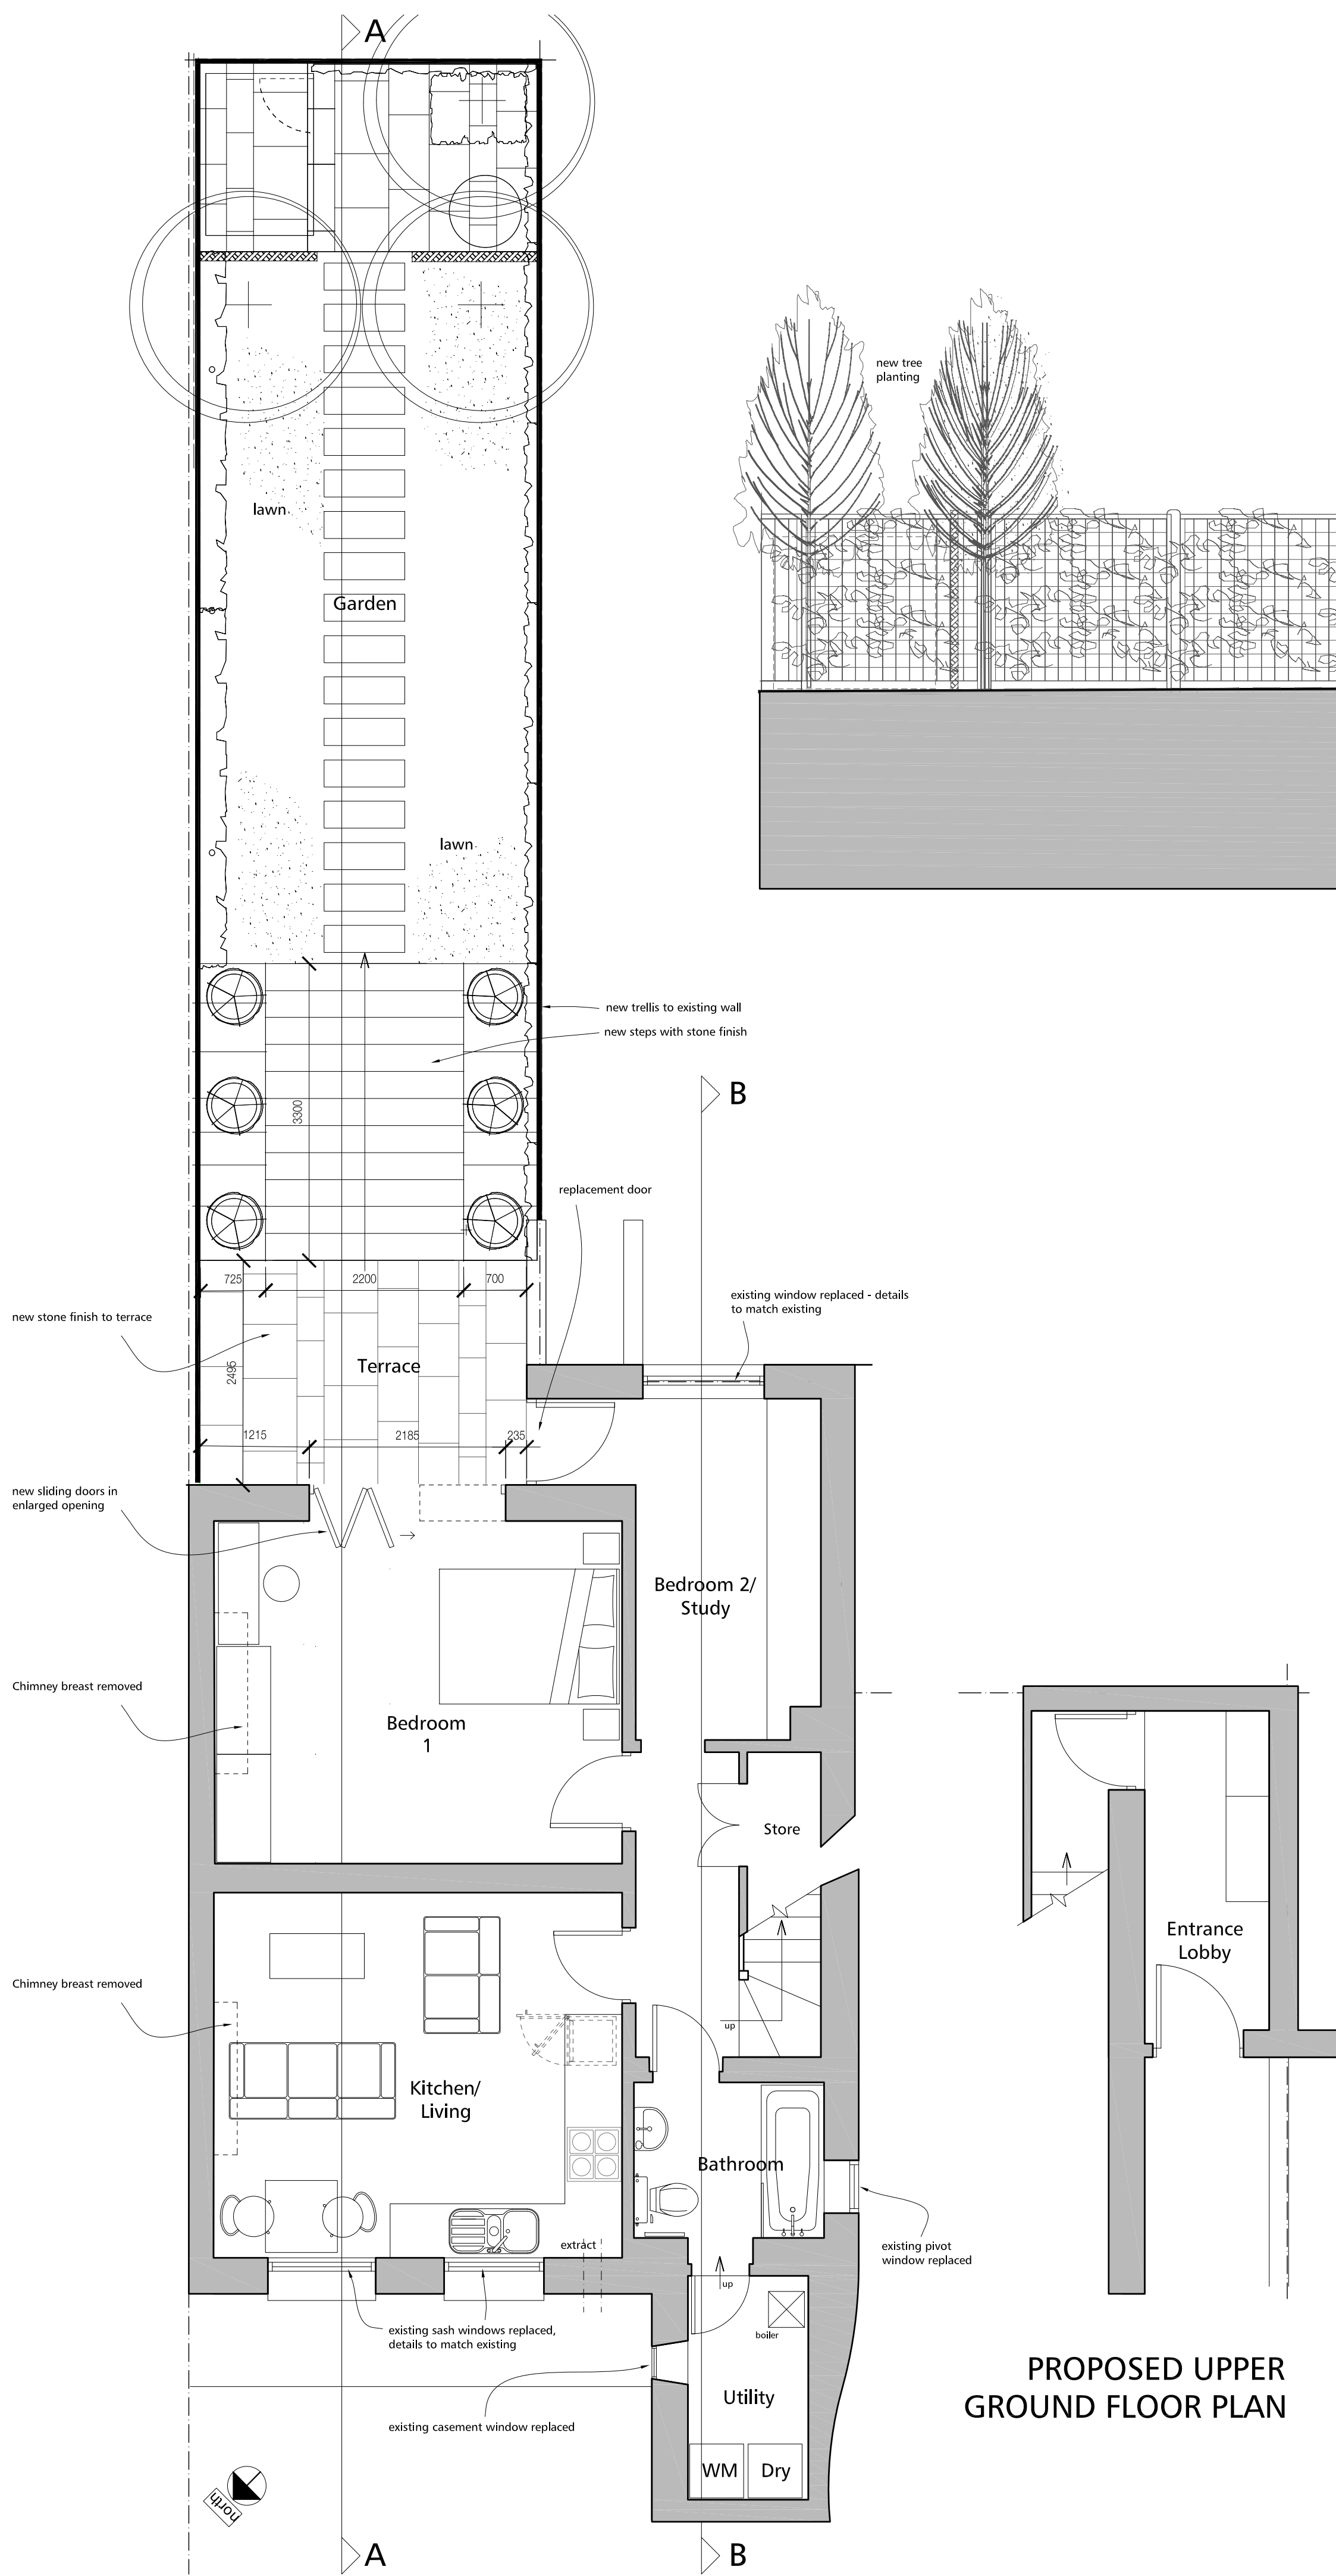


PROJECT
192A CAMDEN ROAD,
CAMDEN

TITLE
PROPOSED PLANS, SECTIONS
AND ELEVATIONS

SCALE
1:50@A1

DATE
09.06.12

DRAWN
IPL

REVIEWED
-

DRAWING No.
200

REVISION
-