


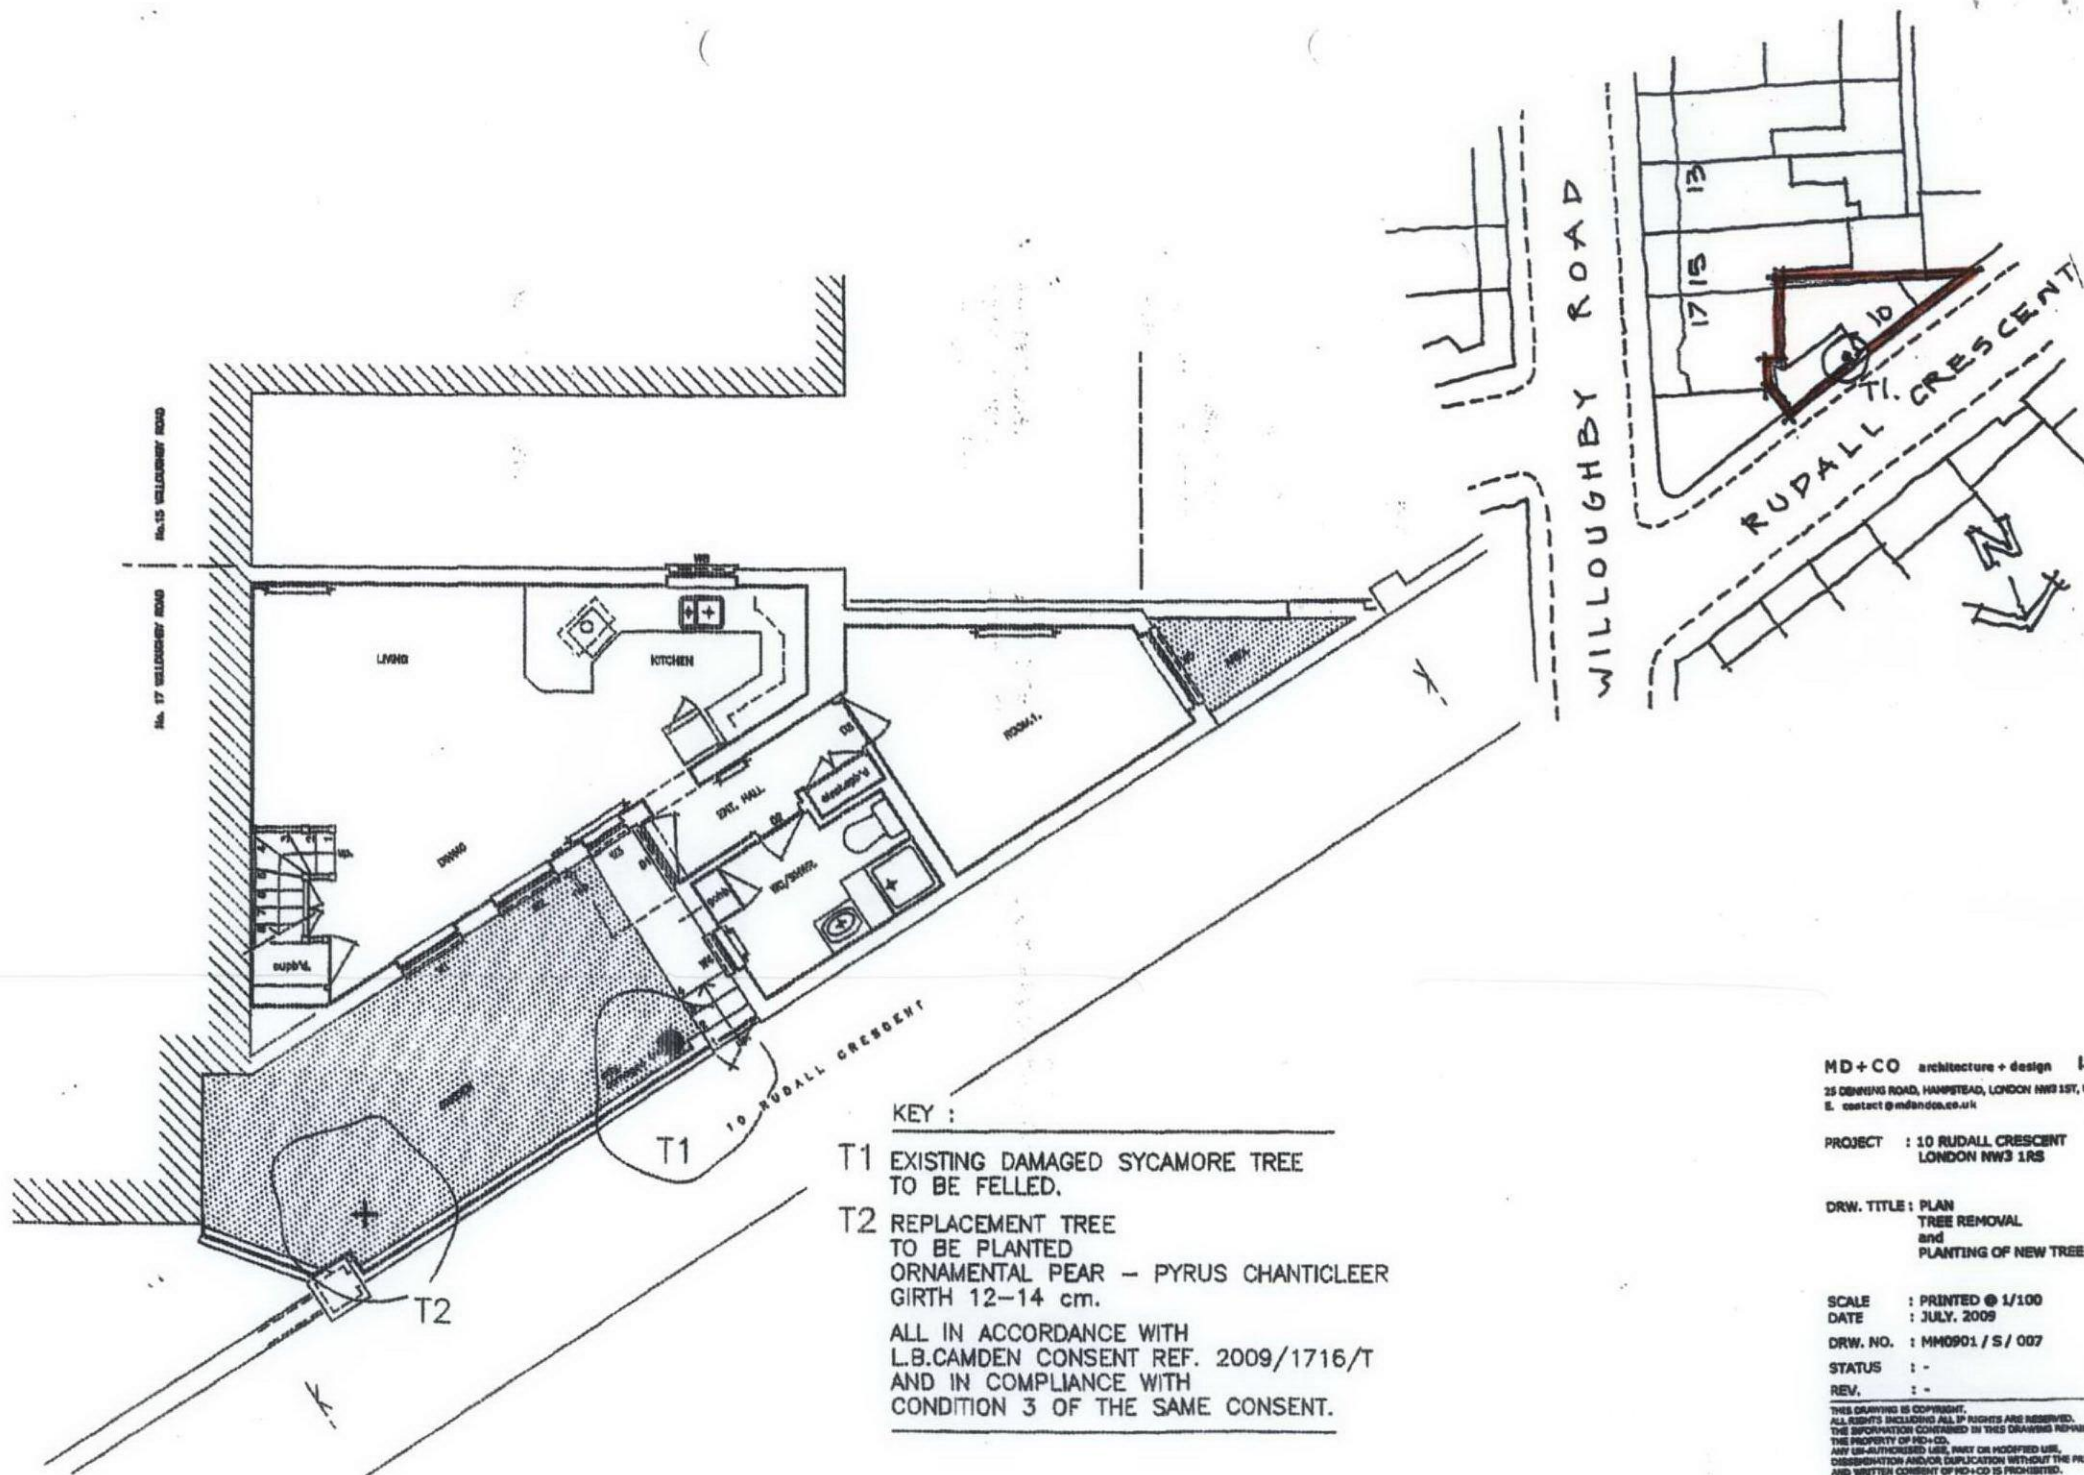

MD+CO architecture + design L1
 25 DENNING ROAD, HAMPSTEAD, LONDON NW3 1ST, UK
 E. contact@mdandco.co.uk

PROJECT : 10 RUDALL CRESCENT
 LONDON NW3 1RS

DRW. TITLE : PLAN
 TREE REMOVAL
 and
 PLANTING OF NEW TREE

SCALE : PRINTED @ 1/100
 DATE : JULY, 2009
 DRW. NO. : MM0901 / S / 007
 STATUS : -
 REV. : -

THIS DRAWING IS COPYRIGHT.
 ALL RIGHTS INCLUDING ALL IP RIGHTS ARE RESERVED.
 THE INFORMATION CONTAINED IN THIS DRAWING REMAINS
 THE PROPERTY OF MD+CO.
 ANY UN-AUTHORIZED USE, REUSE OR MODIFIED USE,
 DISSEMINATION AND/OR DUPLICATION WITHOUT THE PRIOR
 AND WRITTEN CONSENT OF MD+CO IS PROHIBITED.