



NOTE - ALL PARTITIONS 100MM DOUBLE BOARD WITH RECESSED SKIRTING. ALL GLAZING IS FACETED EXCEPT CURVED CORNERS TO CENTRAL MEETING ROOMS & OFFICES.

NOTE - DIMENSIONS IN RED RELATE TO RADIUS SETTING OUT OF PARTITIONS/GLAZING.

NOTE - CURVED GLAZING IS EITHER 600MM RADIUS OR 1M SEE DRAWING BELOW.

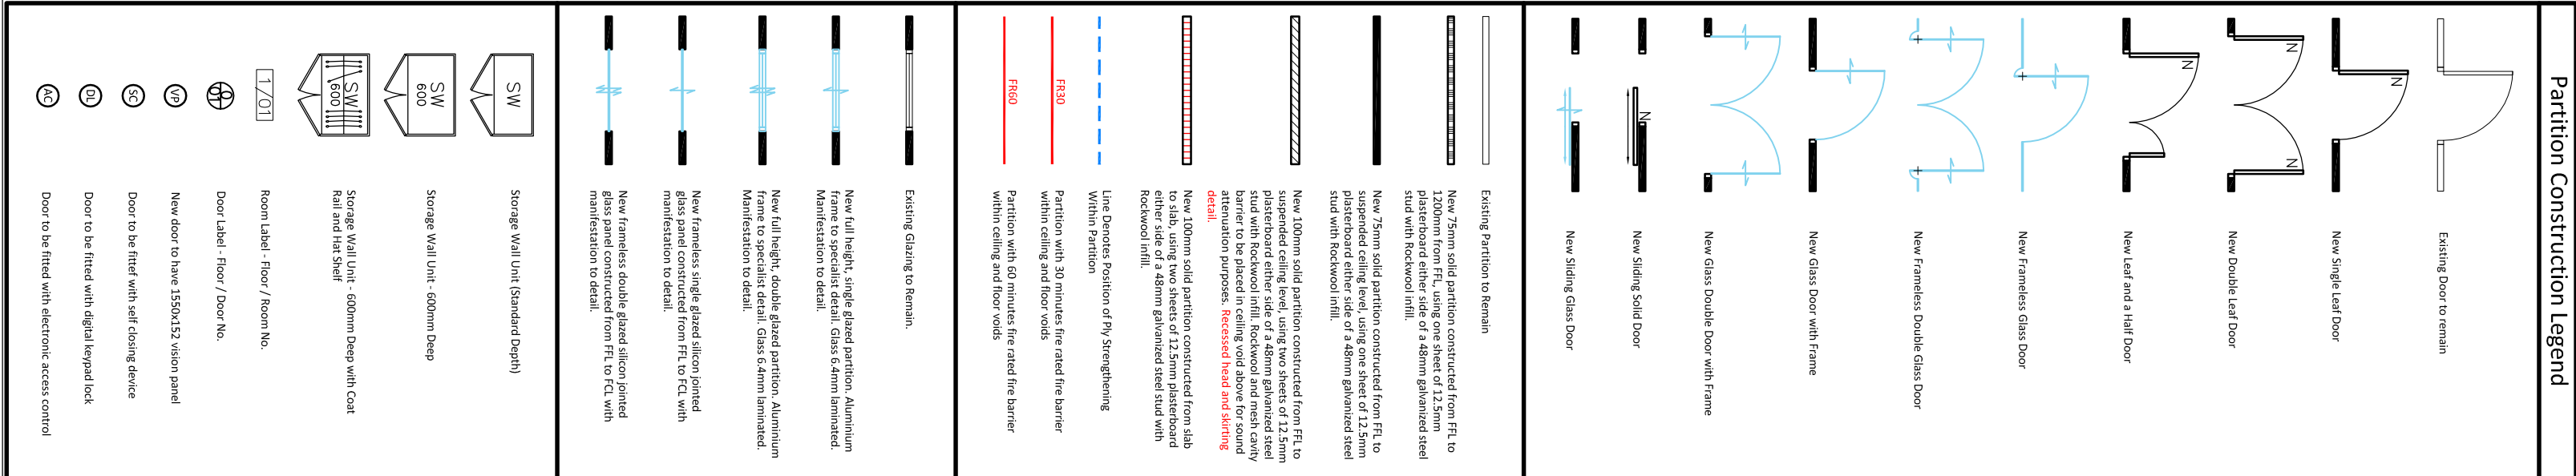

CLIENT SIGN OFF	
ON BEHALF OF AREA S.O. DATE	
ON BEHALF OF CLIENT	

CEILING HEIGHT	VARIABLES	 THIS DRAWING IS ON RECYCLED PAPER
BEAM HEIGHT	N/A	
WINDOW HEIGHT	VARIABLES	
SILL HEIGHT	VARIABLES	

DRAWING TO BE READ IN CONJUNCTION WITH SCOPE OF WORKS	
REFERENCE:	REVISION:

THIS DRAWING IS NOT TO BE SCALED

THE INFORMATION CONTAINED HEREIN IS FOR INFORMATION ONLY AND IS NOT TO BE USED FOR ANY PURPOSES WITHOUT THE WRITTEN CONSENT OF THE DESIGNER.

© 2008

DESIGN

UNLESS OTHERWISE SPECIFIED, ALL DIMENSIONS ARE IN MILLIMETERS.

THIS DRAWING IS NOT TO BE SCALED

THE INFORMATION CONTAINED HEREIN IS FOR INFORMATION ONLY AND IS NOT TO BE USED FOR ANY PURPOSES WITHOUT THE WRITTEN CONSENT OF THE DESIGNER.

© 2008

DESIGN

UNLESS OTHERWISE SPECIFIED, ALL DIMENSIONS ARE IN MILLIMETERS.

DATE	22.06.12
REV	A
REVISIONS	CONSTRUCTION ISSUE
SIGN	JPS
CHK	-

aread

22 NEWMAN STREET
LONDON
W1T 1PH

T. 020 7291 9400

info@aread.co.uk
www.aread.co.uk



STATUS
CONSTRUCTION

CLIENT	CMG
--------	-----

FIRST FLOOR	TITLE
2 WATERHOUSE SQ.	
138-142 HOLBORN BARS	
LONDON	
EC1	
	SETTING OUT

SCALE	1:100 @ A0
DATE	13.06.12
	DRAWN
	IPS

