


7. Site Plan

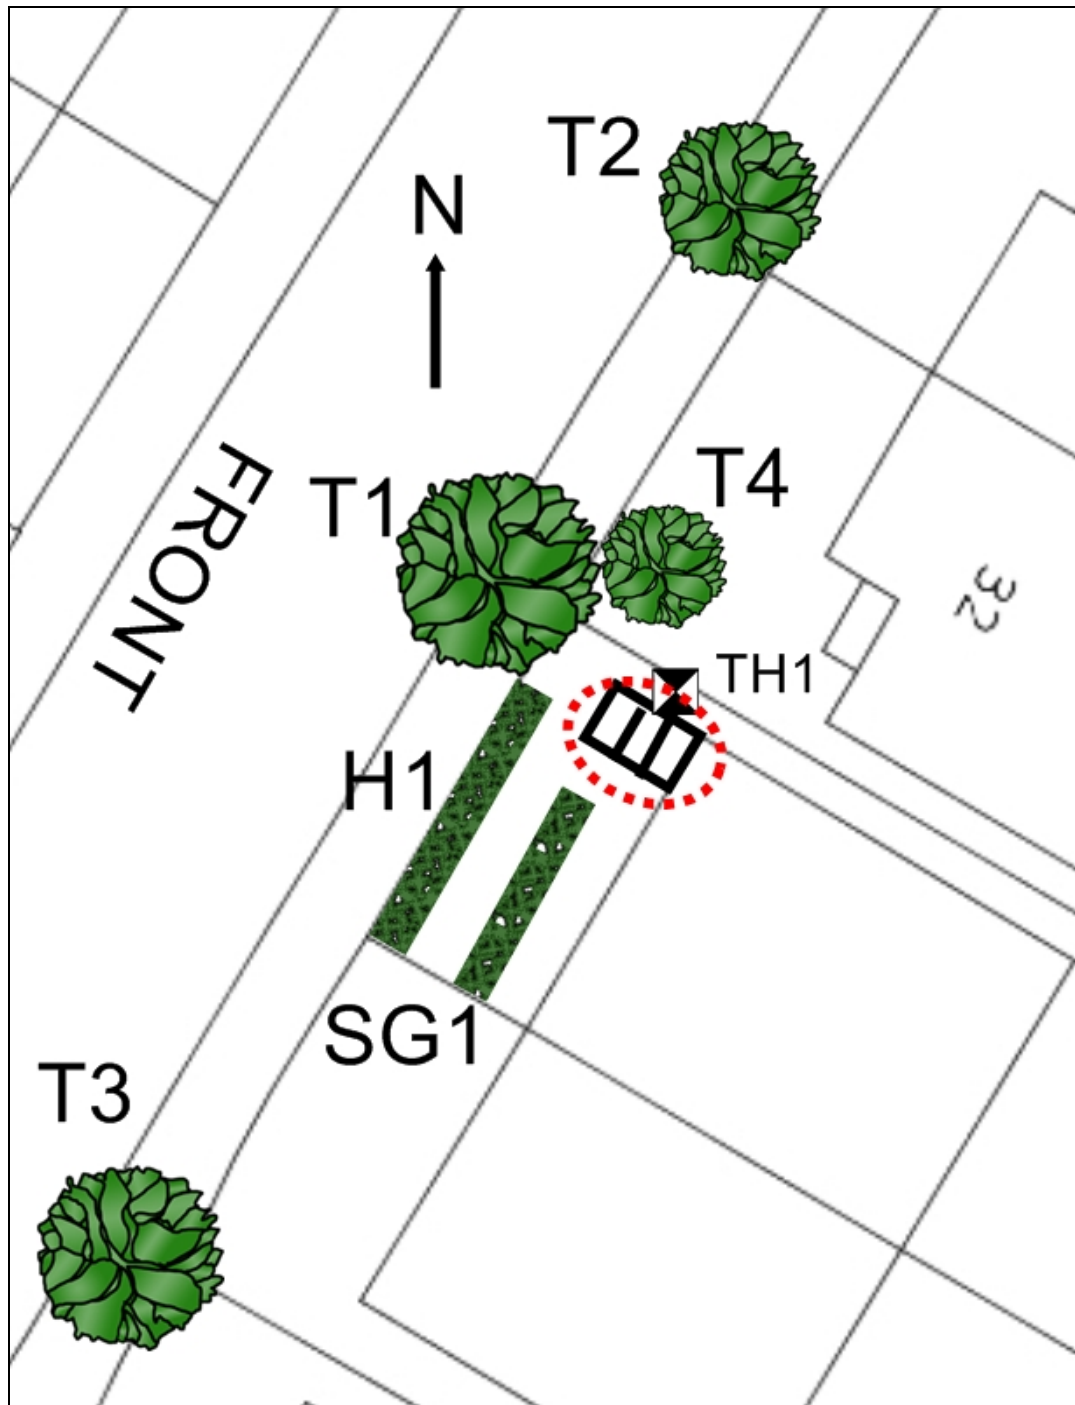

Please note that this plan is not to scale. OS Licence No. 100043218

Marishal Thompson Group

Clarendon House, Shenley Road, Borehamwood, Herts, WD6 1AG
t: 08702 416180 f: 08702 414339 e: office@marishalthompson.co.uk w: www.marishalthompson.co.uk

NL/2805121348/TP
Page 4 of 8