EXISTING EQUIPMENT

CABINET DETAILS:

ERICSSON RBS2102 CABINET DIMENSIONS: 1300X710X1638 HIGH MATERIAL: STEFL COLOUR: BLACK

NOKIA OUTDOOR NODE B IN VRE CABINET DIMENSIONS: 1200x800x1300 HIGH MATERIAL: STEEL COLOUR: BLACK

LINK A/C CABINET DIMENSIONS: 600x500x1240 HIGH MATERIAL: STEEL COLOUR: BLACK

TOWER DETAILS: 10m PHASE 3 SW TOWER COLOUR: BLACK

ANTENNA DETAILS: 3 No. KAT. 742212 ANTENNA BEARING 10,130,250

PROPOSED EQUIPMENT

EXISTING RBS 2102 CABINET TO BE REPLACED WITH BTS3900A (SIDE BY SIDE) ON 200 PLINTHS ON EXISTING RBS PLINTH DIMENSIONS: 2 x 600x480x900 HIGH MATERIAL: STEEL COLOUR: BLACK

ANTENNA DETAILS


PROPOSED	ORIENT	MID ANT. HEIGHT (m)	ANTENNA TYPE	RET REQ'D		ANTENNA JUMPER LENGTH		MAIN FEEDER TYPE	TMA REQ'D
C1/uA1	10	8.94	ANTENNA	No	EX/EX	0.5	EX/EX	4-50	Yes
C2/uB1	130	8.94	ANTENNA	No	EX/EX	0.5	EX/EX	4-50	Yes
C3/uC1	250	8.94	ANTENNA	No	EX/EX	0.5	EX/EX	4-50	Yes

NOTE: FEEDER LENGTH SHOWN IS ONLY APPROXIMATE AND SHOULD BE CHECKED BY RIGGING CONTRACTOR PRIOR TO WORK COMMENCING

EXISTING ANTENNA, TMA'S AND FEEDER TO BE RETAINED. NEW UCU'S INSTALLED IN EXISTING 3g CABINET. EXISTING RBS 2102 CABINET TO BE REMOVED AND REPLACED WITH 3900A CABINET (SIDE BY SIDE) ON STANDARD TRANSITION PLATE MOUNTED ON EXISTING RBS ROOT. NEW CABINET TO BE PAINTED BLACK TO MATCH EXISTING

EXCLUSION ZONES CONFORM TO THE ICNIRP REFERENCE LEVEL FOR LIMITED EXPOSURE TO MEMBERS OF THE GENERAL PUBLIC



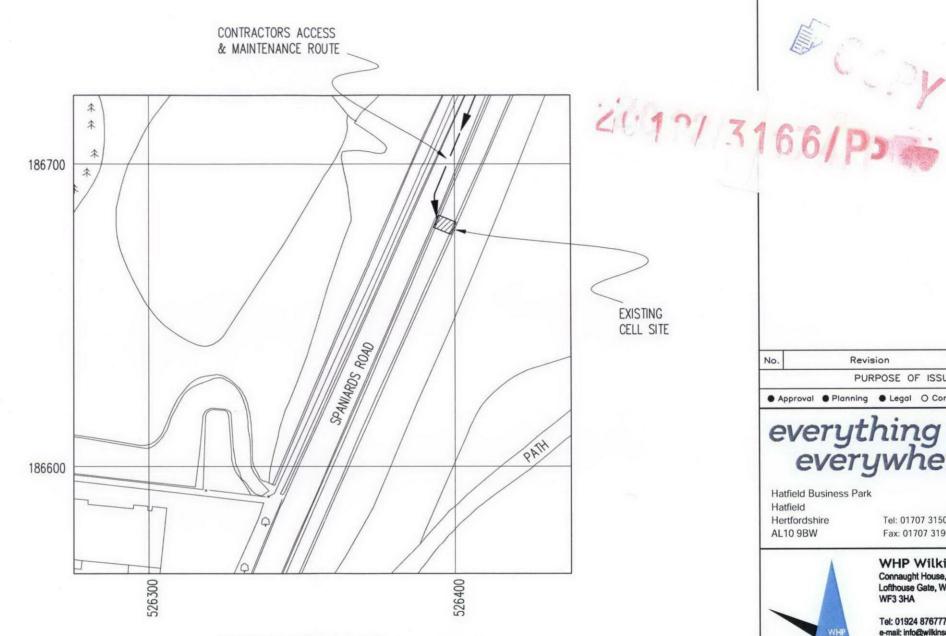


LOCATION PLAN

SCALE 1:1250

NGR E 526393 NGR N 186680

REPRODUCED FROM ORDNANCE SURVEY PROMAP DATA® CROWN COPYRIGHT 2012

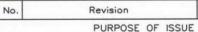

Date By ckd

● Approval ● Planning ● Legal ○ Construction ○ As-built

everything everywhere™

Hatfield Business Park

Hatfield Hertfordshire AL10 9BW

Tel: 01707 315000 Fax: 01707 319001



WHP Wilkinson Helsby Connaught House, Park View, Lofthouse Gate, Wakefield WF3 3HA

Tel: 01924 876777 Fax: 01924 876778 e-mail: info@wilkinson-helsby.co.uk

Cell

98336

Contract SPANIARDS ROAD DNS HAMPSTEAD NW3 7ET

Title

PROPOSED TELECOMMUNICATIONS STREETWORKS UPGRADE SITE LOCATION

Designed RS	Checked REM	Date 16/05/12		
Drawn MDT	Approved REM	Scale AS SHOWN		
DRAWING No.	98336 - 01	REVISION -		

A3