




PLANNING APPLICATION

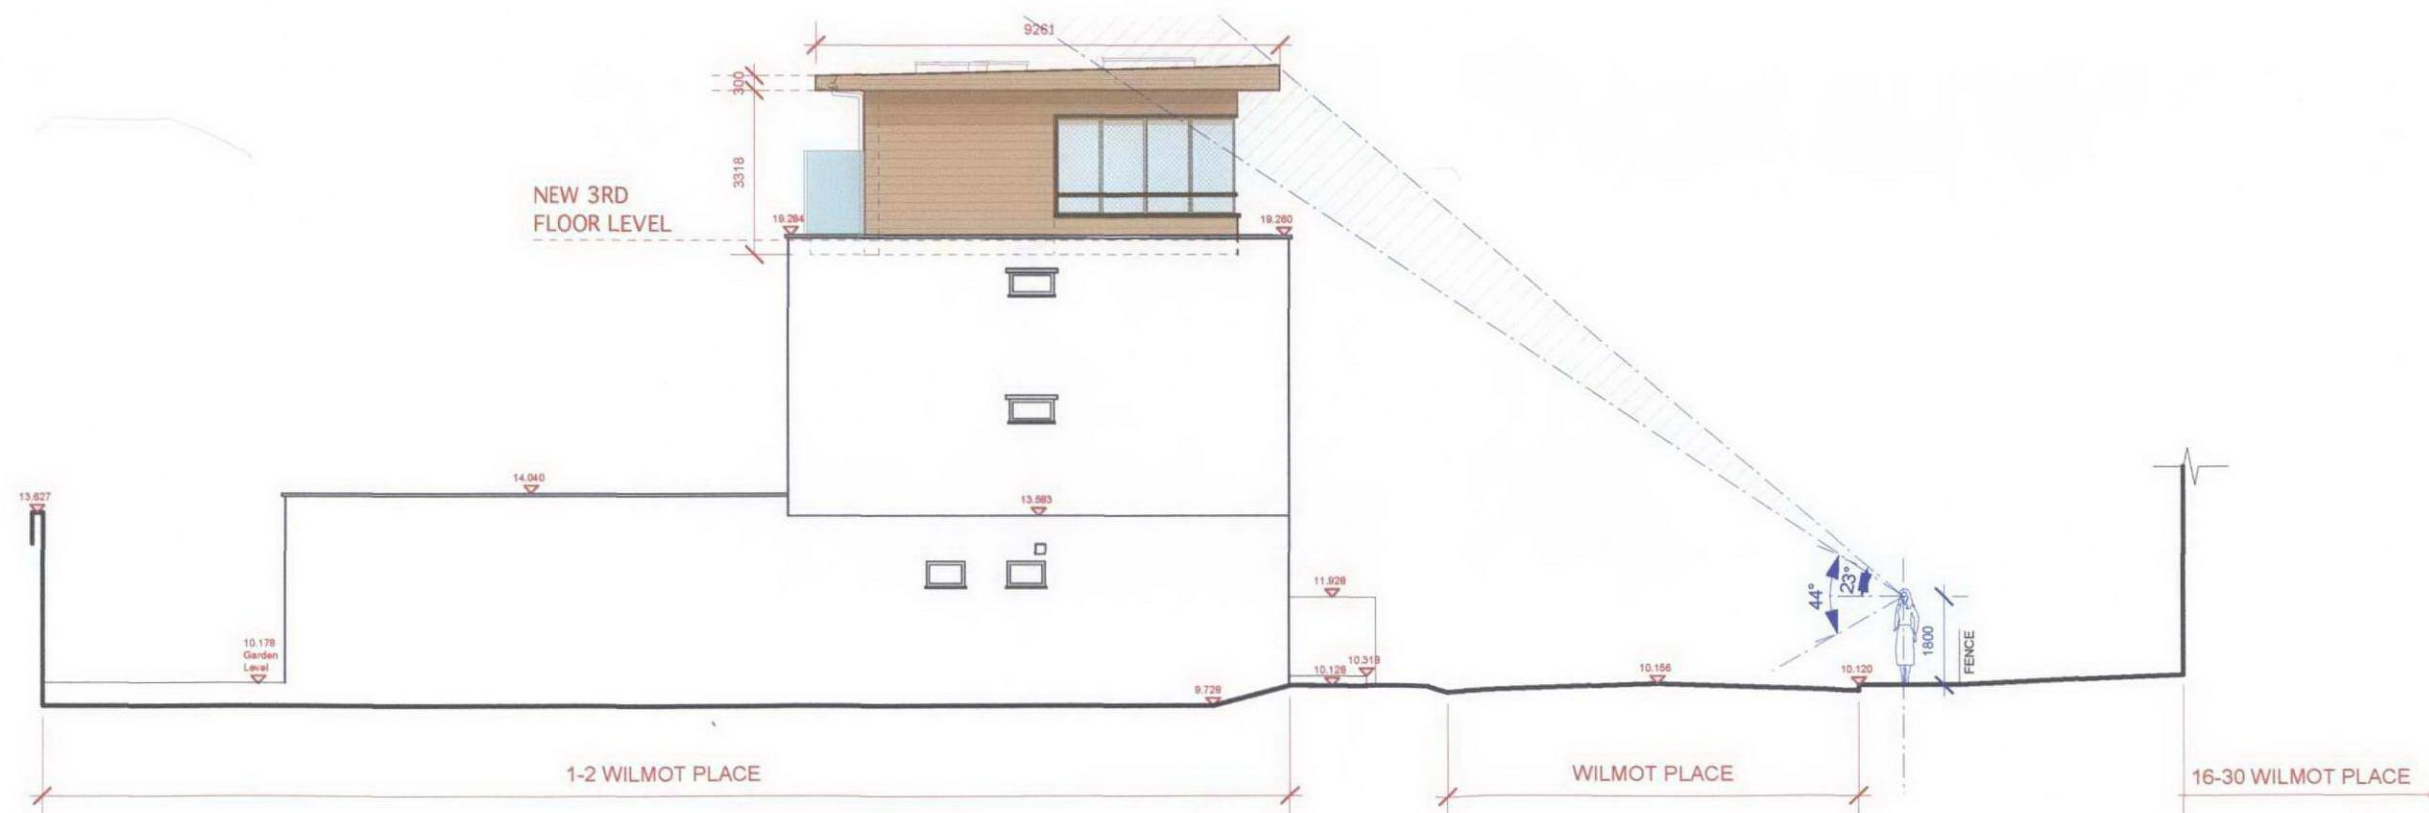

PROPOSED SECTIONAL SIDE ELEVATION WITH CONE OF VISION DIAGRAM

-		
-		
-		
-		
-		
-		
-		
-		
-		
Rev.	Date	Description
CLIENT:		
APEX HOUSING SOLUTIONS		
SITE:		
1-2 WILMOT PLACE NW1 9JS		
PROJECT:		
EXTENSION AND INTERNAL ALTERATIONS		
DRAWING TITLE:		
PROPOSED SECTIONAL SIDE ELEVATION WITH CONE OF VISION DIAGRAM		
NOTE:		
DO SCALE FROM THIS DRAWING. ALL DIMENSIONS ARE IN MILLIMETERS. INCONSISTENCIES ARE TO BE REPORTED TO THE ARCHITECT IMMEDIATELY. COPYRIGHT IS HELD BY SIMON MILLER ARCHITECTS LTD.		
Simon Miller Architects Ltd 12 Forres Gardens Temple Fortune London NW11 7EX Tel: 020 8201 9875 Fax: 020 8201 9877 Web: simonmillerarchitects.com Email: info@simonmillerarchitects.com		
DATE:	APRIL 2012	
DRAWN BY:	NAN	
SCALE:	1-150 @ A3	
DRAWING NO.:	REVISION:	
266/PA07	*	