SITE LOCATION Finiss Finiss

2km

1km

Scale


SITE LOCATION

(Scale 1:50000)

Ordnance Survey map extract
based upon Landranger map series
with the permission of the controller of
Her Majesty's Stationery Office
Licence No. 0100023487
Crown copyright.



SITE PHOTOGRAPH

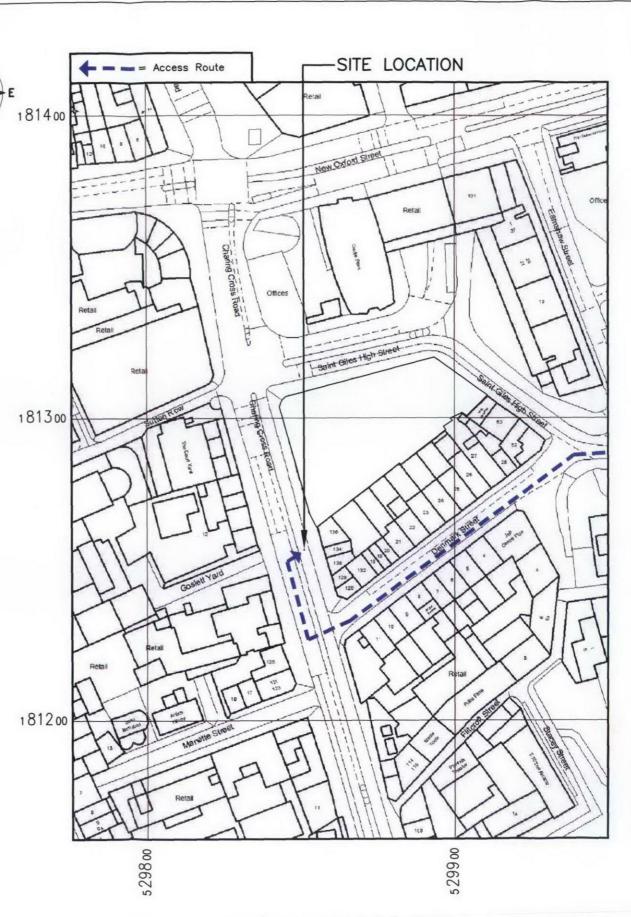

DETAILED SITE LOCATION

(Scale 1:1250)

Based upon Ordnance Survey map extract with the permission of the Controller of Her Majesty's Stationery Office.
Crown copyright.
Licence No. 100020449

ALL DIMENSIONS ARE IN mm UNLESS NOTED OTHERWISE

N.G.R E: 529854 N: 181257


CONCESSION REQUIRED

DIRECTIONS TO SITE:
FROM THE M1 JUNCTION 1 HEAD INTO
LONDON ON THE A5. CONTINUE ON THE A5
UNTIL MARBLE ARCH AND TURN LEFT ONTO
THE A40 OXFORD STREET. CONTINUE FOR
APPROX 2km AND TURN RIGHT ONTO THE
A400 THEN RIGHT AGAIN ONTO THE A40.
FOLLOW THE ROAD ROUND ONTO CHARING
CROSS ROAD AND THE SITE IS LOCATED ON
THE RIGHT HAND SIDE.

NOTES:

THE AREA DIRECTLY TO THE NORTH OF THE PROPOSED SITE LOCATION IS UNDERGOING MAJOR REDEVELOPMENT. ROAD AND BUILDING LAYOUTS DIFFER FROM THAT SHOWN ON THE DETAILED SITE LOCATION MAP.



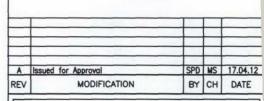



Head Office: Power House, Senator Poin South Boundary Road, Knowsley Industrial Park, Liverpool, L33 7RR Tel: 0151 5464446 Fax: 0151 5471250

Design Office:
Partington House, Stock Lane,
Chadderton, Oldham, OL9 9EY
Tel: 0161 785 4500
Fax: 0161 785 4501
Web: www.clarke-energy.com





Cornerstone Project

Cell Name

Cell Name Opt.

CHARING CROSS ROAD SW A

Cell ID No

(ID)27542 (O2)065977

065977 (VF) N/A

Sharer

Site Address / Contact Details

CHARING CROSS ROAD
CAMDEN
LONDON
WC2H 8NA

Drawing Title:

SITE LOCATION MAPS

Purpose of issue: PLANNING

Drawing Number:

100

 Surveyed By:
 Original Sheet Size:
 Issued A3

 Drawn:
 Date:
 Checked:
 Date:

 SPD
 17.04.12
 MS
 17.04.12