


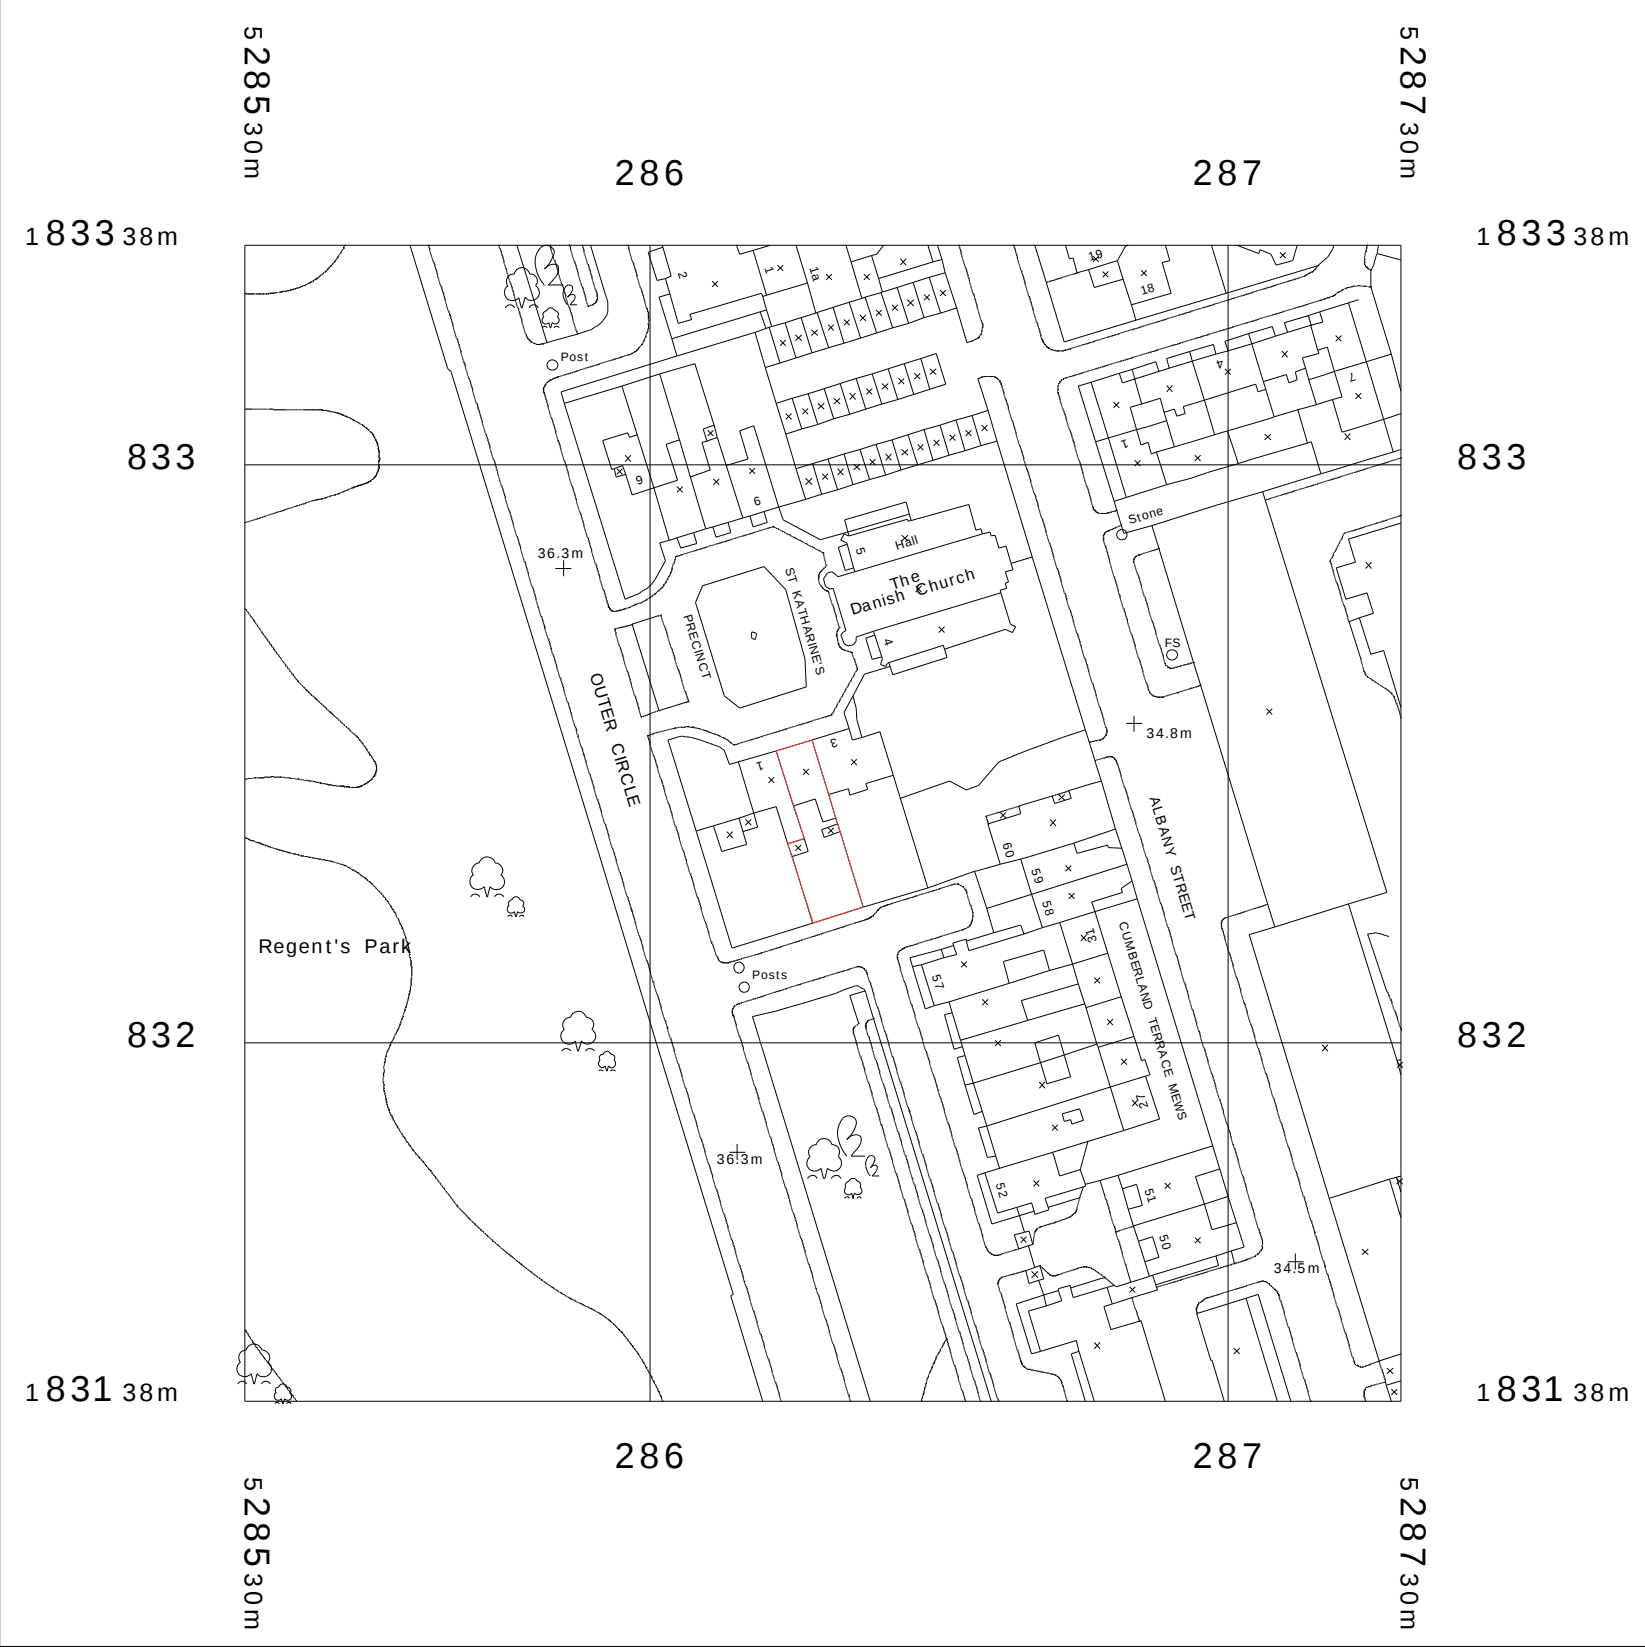

crawford partnership

Architecture • Interior Design • Development

1a Muswell Hill, London, N10 3TH
Tel: 020 8444 2070 • Fax: 020 8444 1180
info@crawfordpartnership.co.uk
www.crawfordpartnership.co.uk
Company number 3499361

OS MAP		SCALE: 1:1250 @ A3	REV: D	NOTES:
PROJECT: 2 ST KATHARINE'S PRECINCT	CLIENT: ADAM HUDALY		REV: C	
DRAWING NO.: 2008-222-101	REV:	STATUS: PLANNING	REV: B	
DRAWN: PG	CHECKED: AC	DATE: NOVEMBER 2008	REV: A	