



01 Proposed First Floor Mezzanine Plan

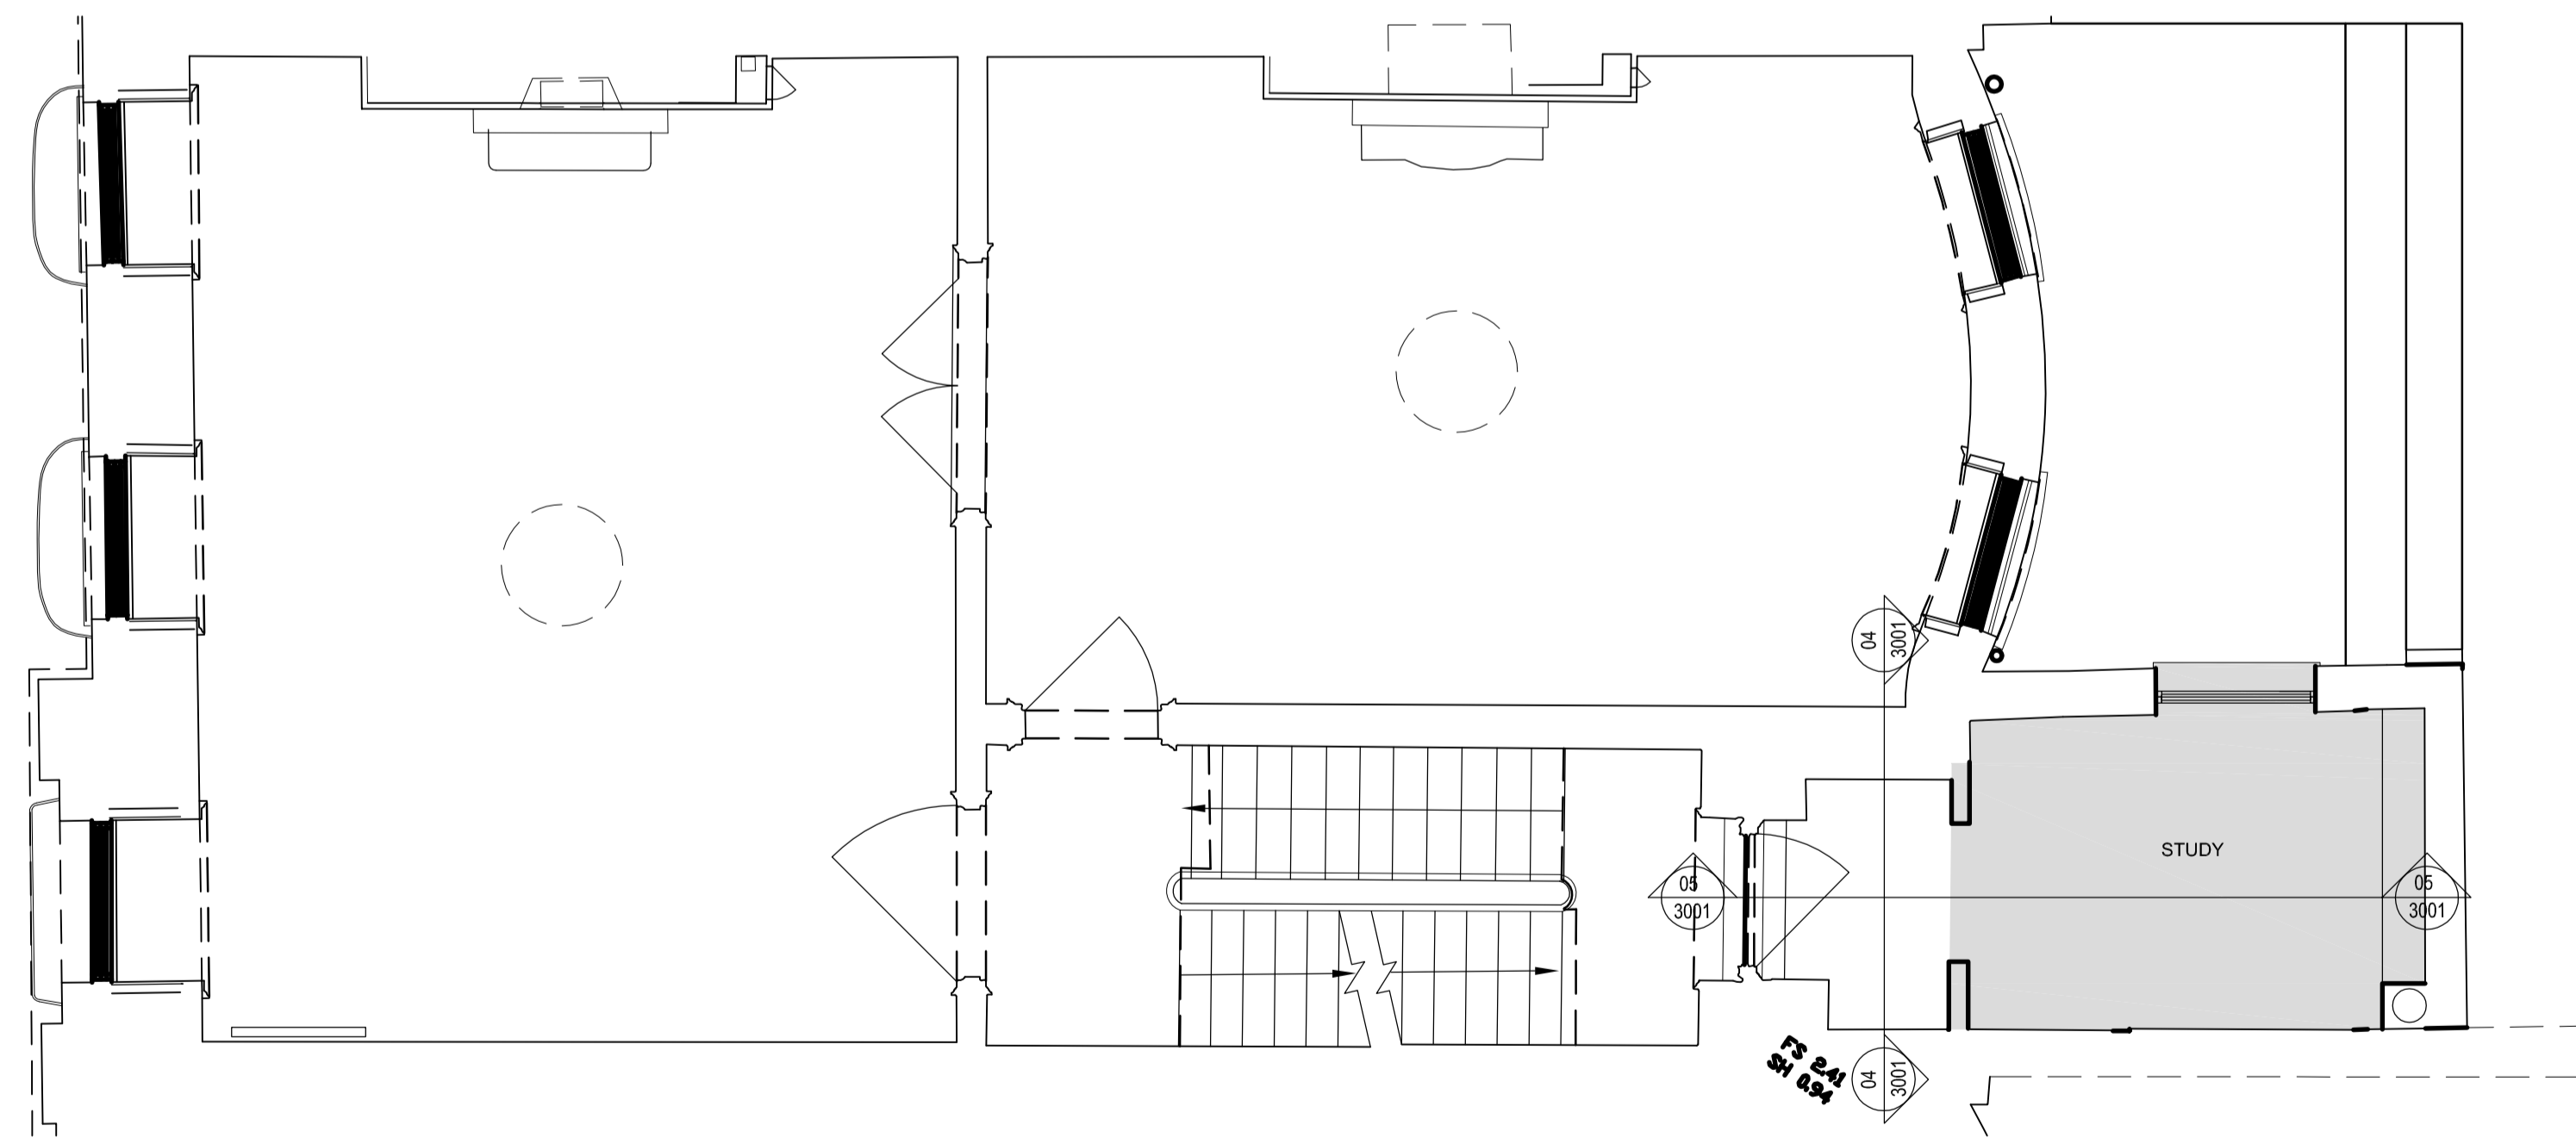

02 Proposed Ground Floor Mezzanine Plan

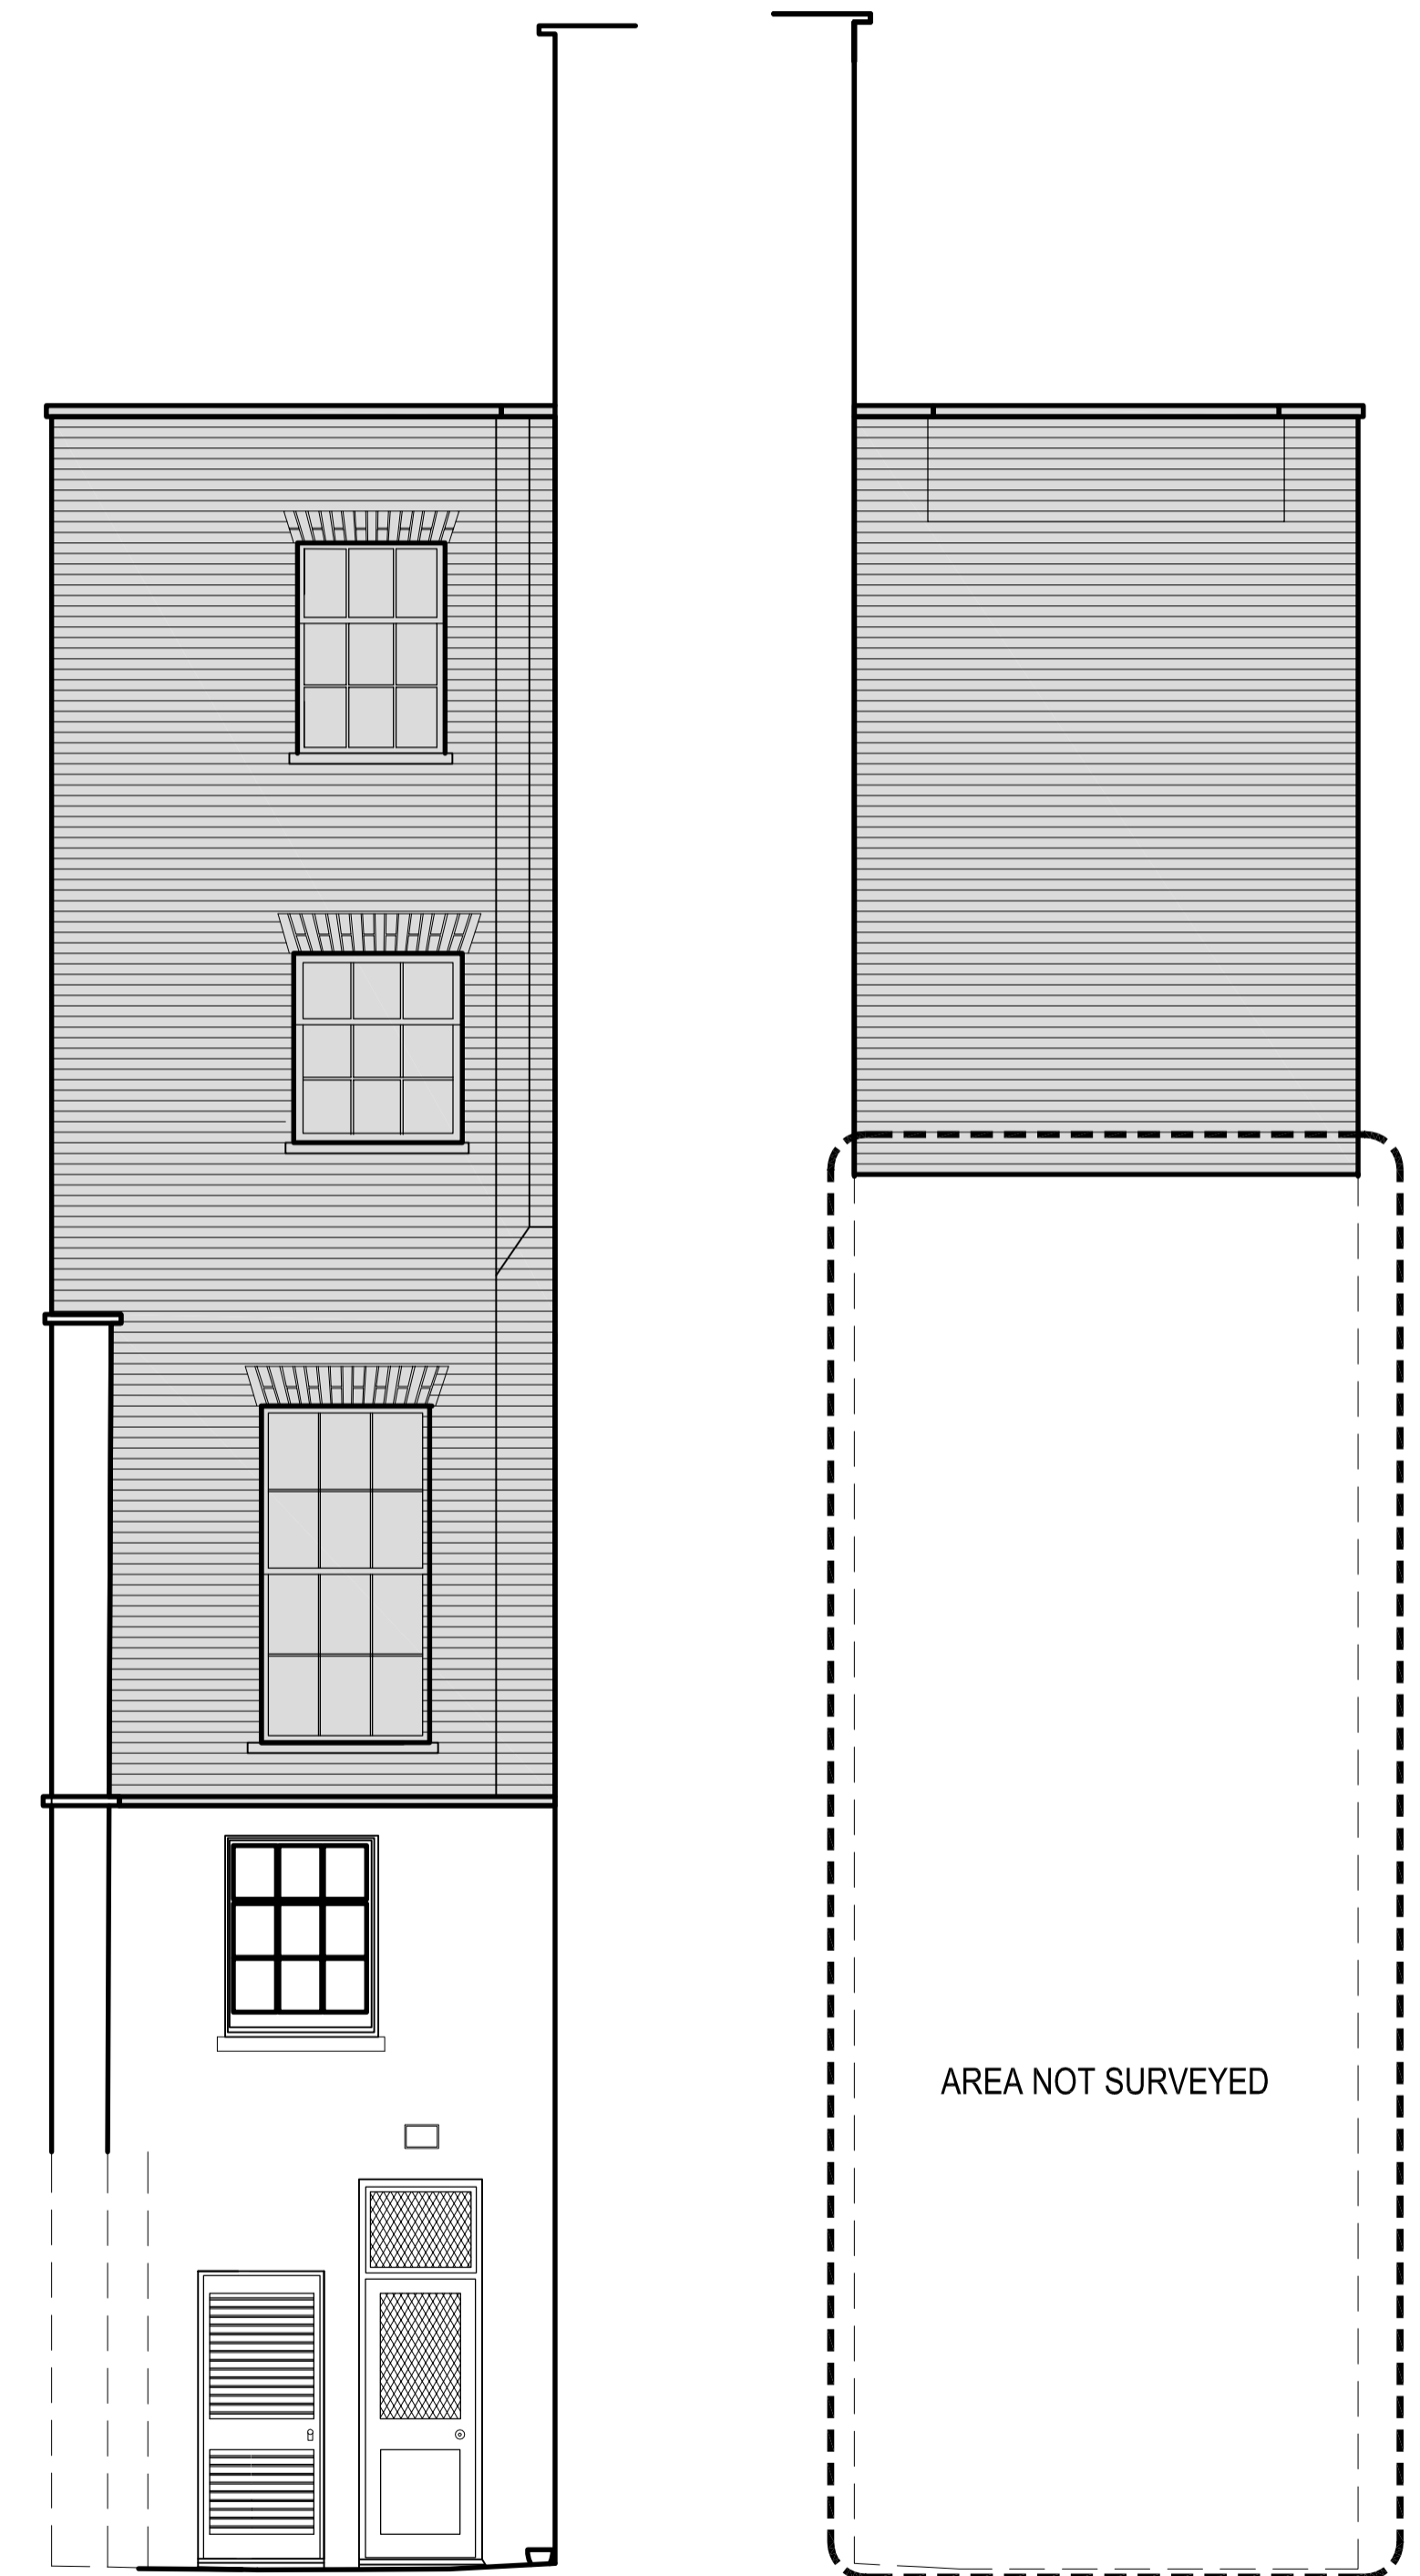

03 Proposed North Elevation

04 Proposed South Elevation

No. NOTES (STATUS: F. FEASIBILITY S. SKETCH DESIGN P. PLANNING B. BUILDING CONTROL D. DESIGN DEV / PRELIM M. MEASUREMENT T. TENDER C. CONSTRUCTION R. RECORD)

- 1 For construction use only if status 'C' and checked against current revision
- 2 All dimensions to be checked on site by contractor
- 3 Do not scale from this drawing
- 4 Unless otherwise indicated all dimensions are in millimetres

Rev	Date	Drawn	Auth	REVISIONS
-	19.06.12	ARR	PXD	INITIAL ISSUE

DONALD INSALL ASSOCIATES LIMITED

19 West Eaton Place Eaton Square London SW1X 8LT Tel: 020 7245 9888 Fax: 020 7235 4370 Email: london@insall-architects.co.uk

Job FSQ8.2 Status p

No 2002 Rev -

Title Plans and Elevations as Proposed Sheet 2

CHARTERED ARCHITECTS
PLANNING CONSULTANTS

Scale (A1) 1: 50