




01 2nd Floor Bathroom
East Wall

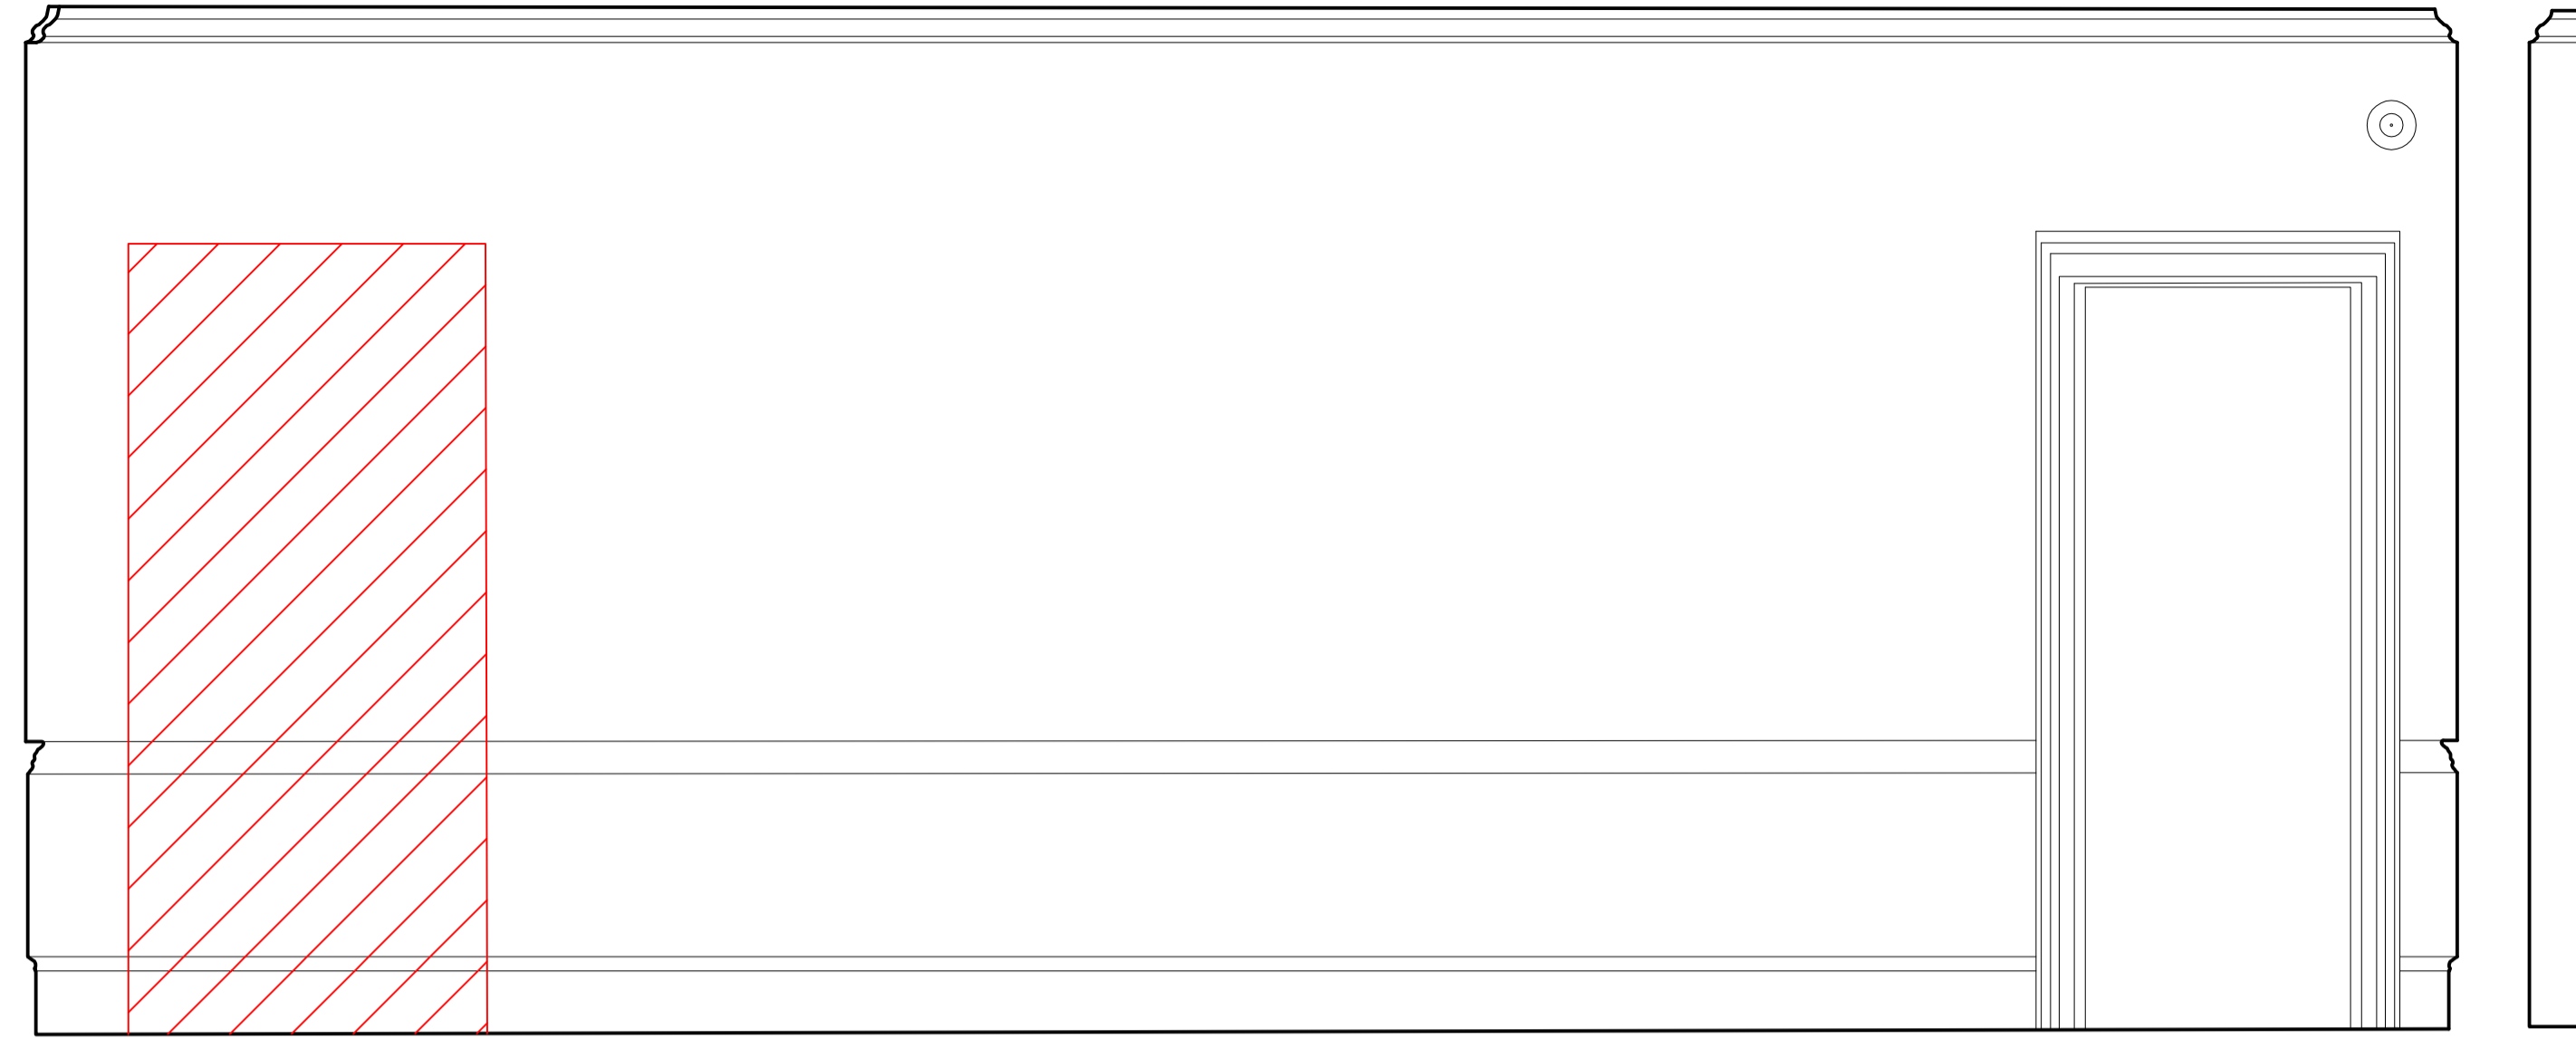


02 2nd Floor Bedroom
South Wall

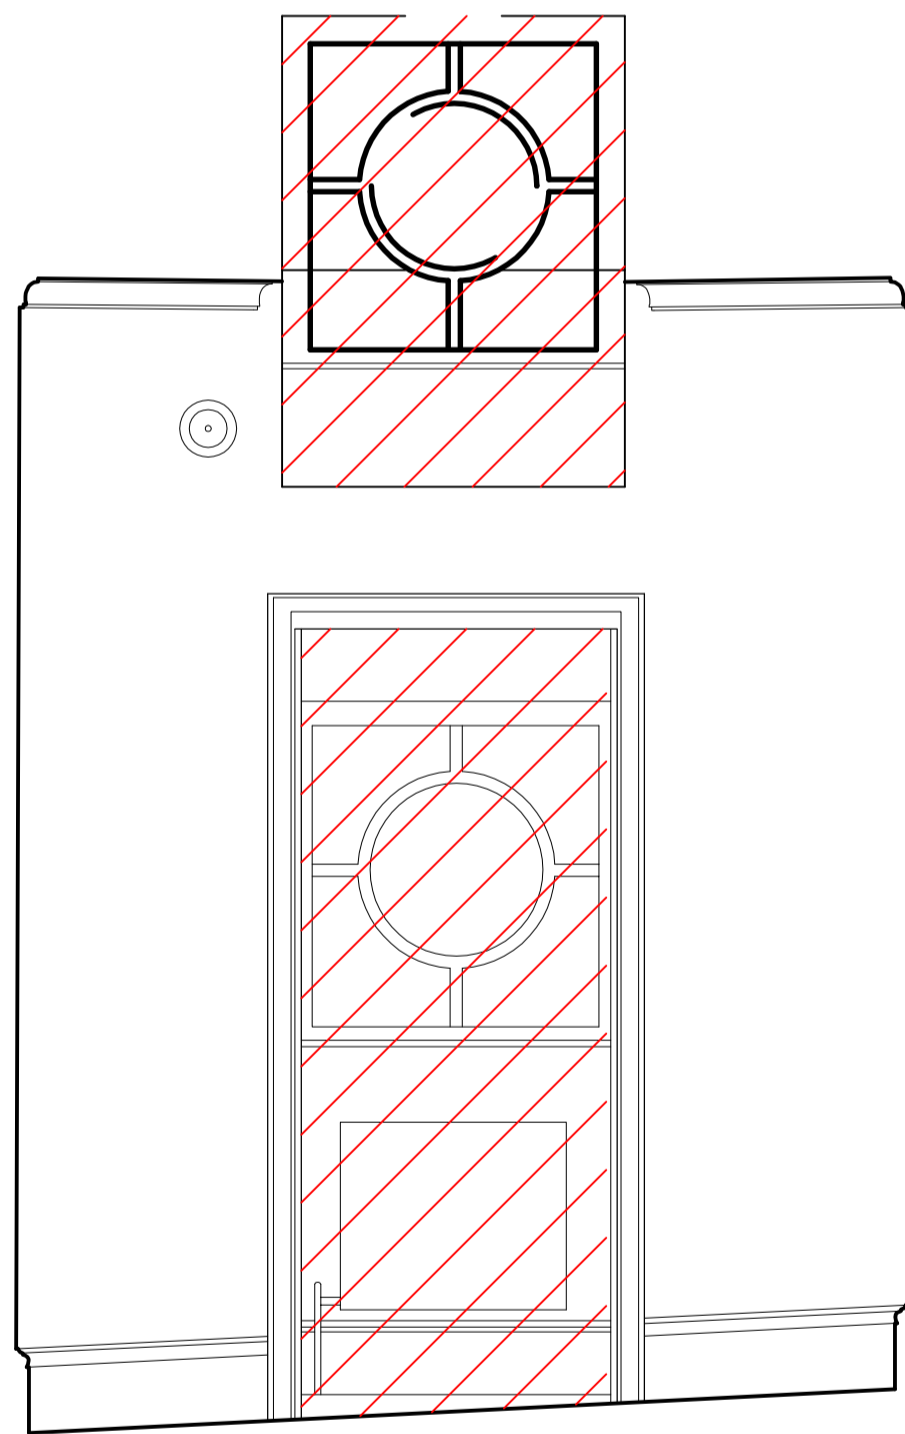

03 First Floor Mezzanine
East Wall

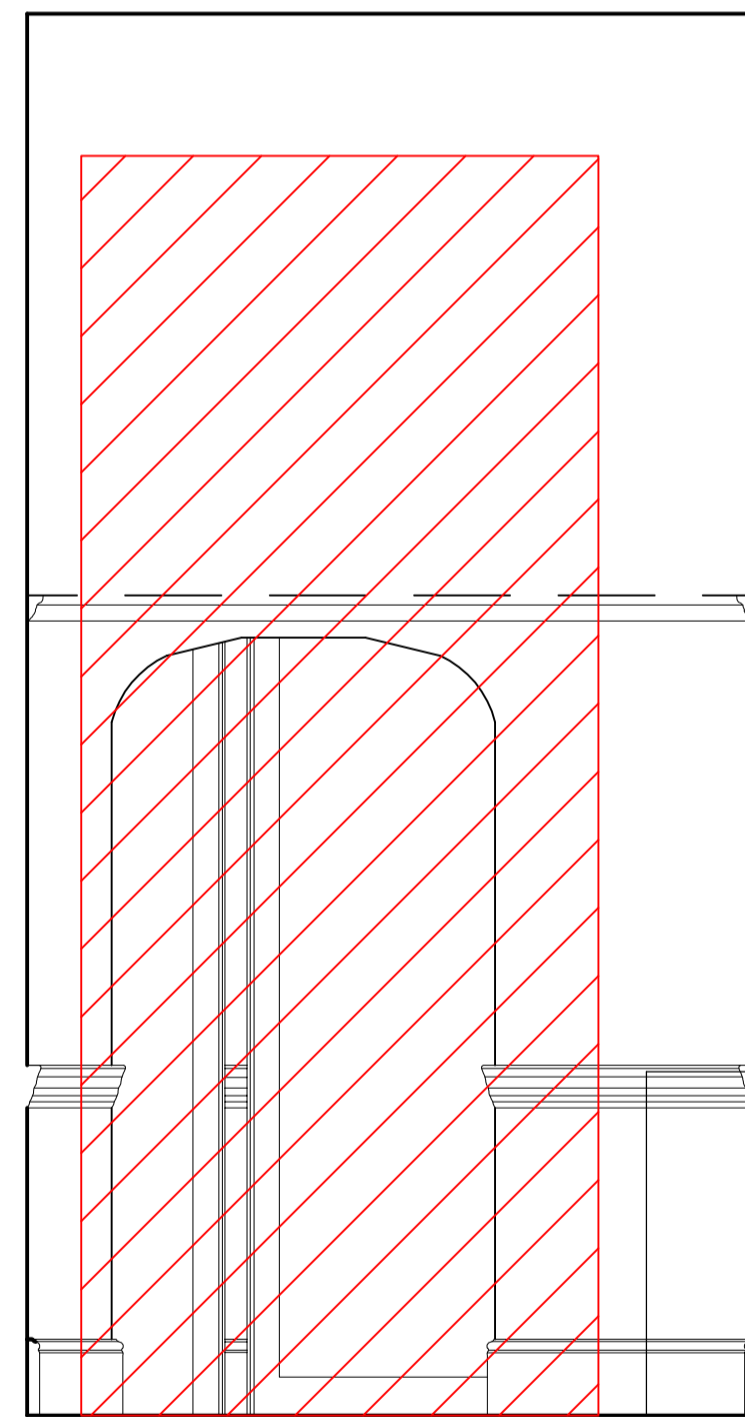

04 Ground Floor Mezzanine
East Wall

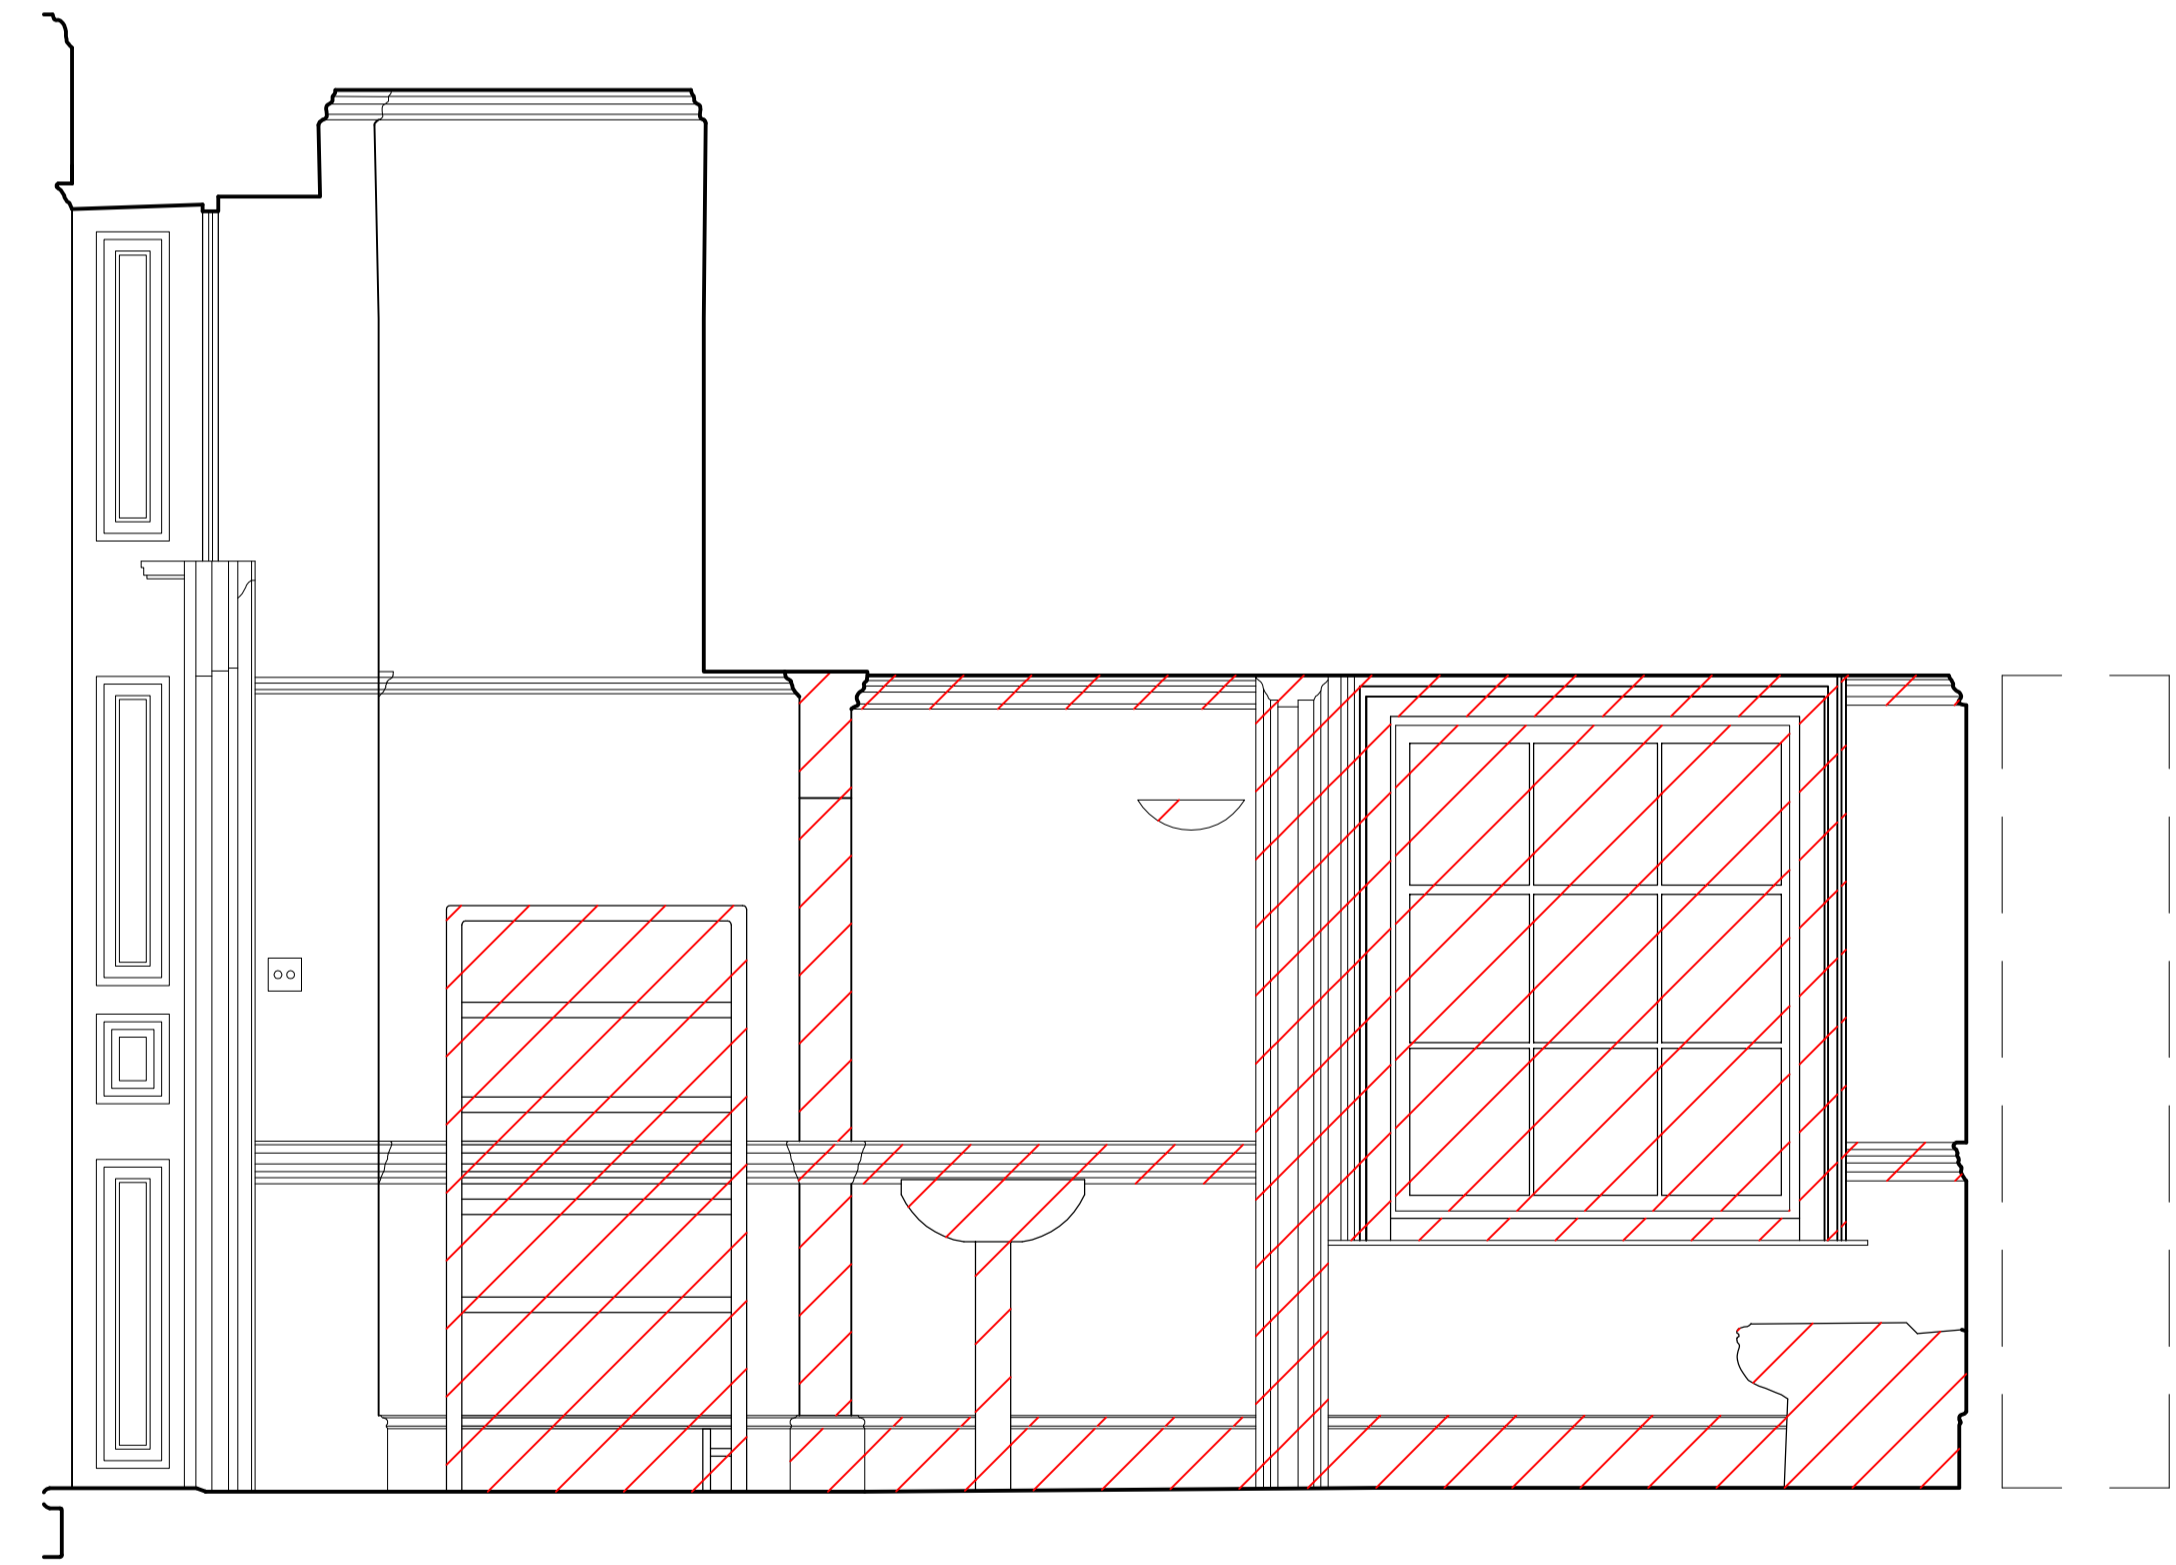

05 Ground Floor Mezzanine
North Wall

 FEATURES TO BE
DEMOLISHED

No. NOTES (STATUS: F. FEASIBILITY S. SKETCH DESIGN P. PLANNING B. BUILDING CONTROL D. DESIGN DEV / PRELIM M. MEASUREMENT T. TENDER C. CONSTRUCTION R. RECORD)

- 1 For construction use only if status 'C' and checked against current revision
- 2 All dimensions to be checked on site by contractor
- 3 Do not scale from this drawing
- 4 Unless otherwise indicated all dimensions are in millimetres

Rev	Date	Drawn	Auth	REVISIONS
-	19.06.12	ARR	PXD	INITIAL ISSUE

DONALD INSALL ASSOCIATES LIMITED

19 West Eaton Place Eaton Square London SW1X 8LT Tel: 020 7245 9888 Fax: 020 7235 4370 Email: london@insall-architects.co.uk

CHARTERED ARCHITECTS
PLANNING CONSULTANTS

Job FSQ8.2 Status p

No 5004 Rev

Title Internal Demolition Elevations

Scale (A1) 1: 20