



BAKERS GROUND FLOOR LAYOUT

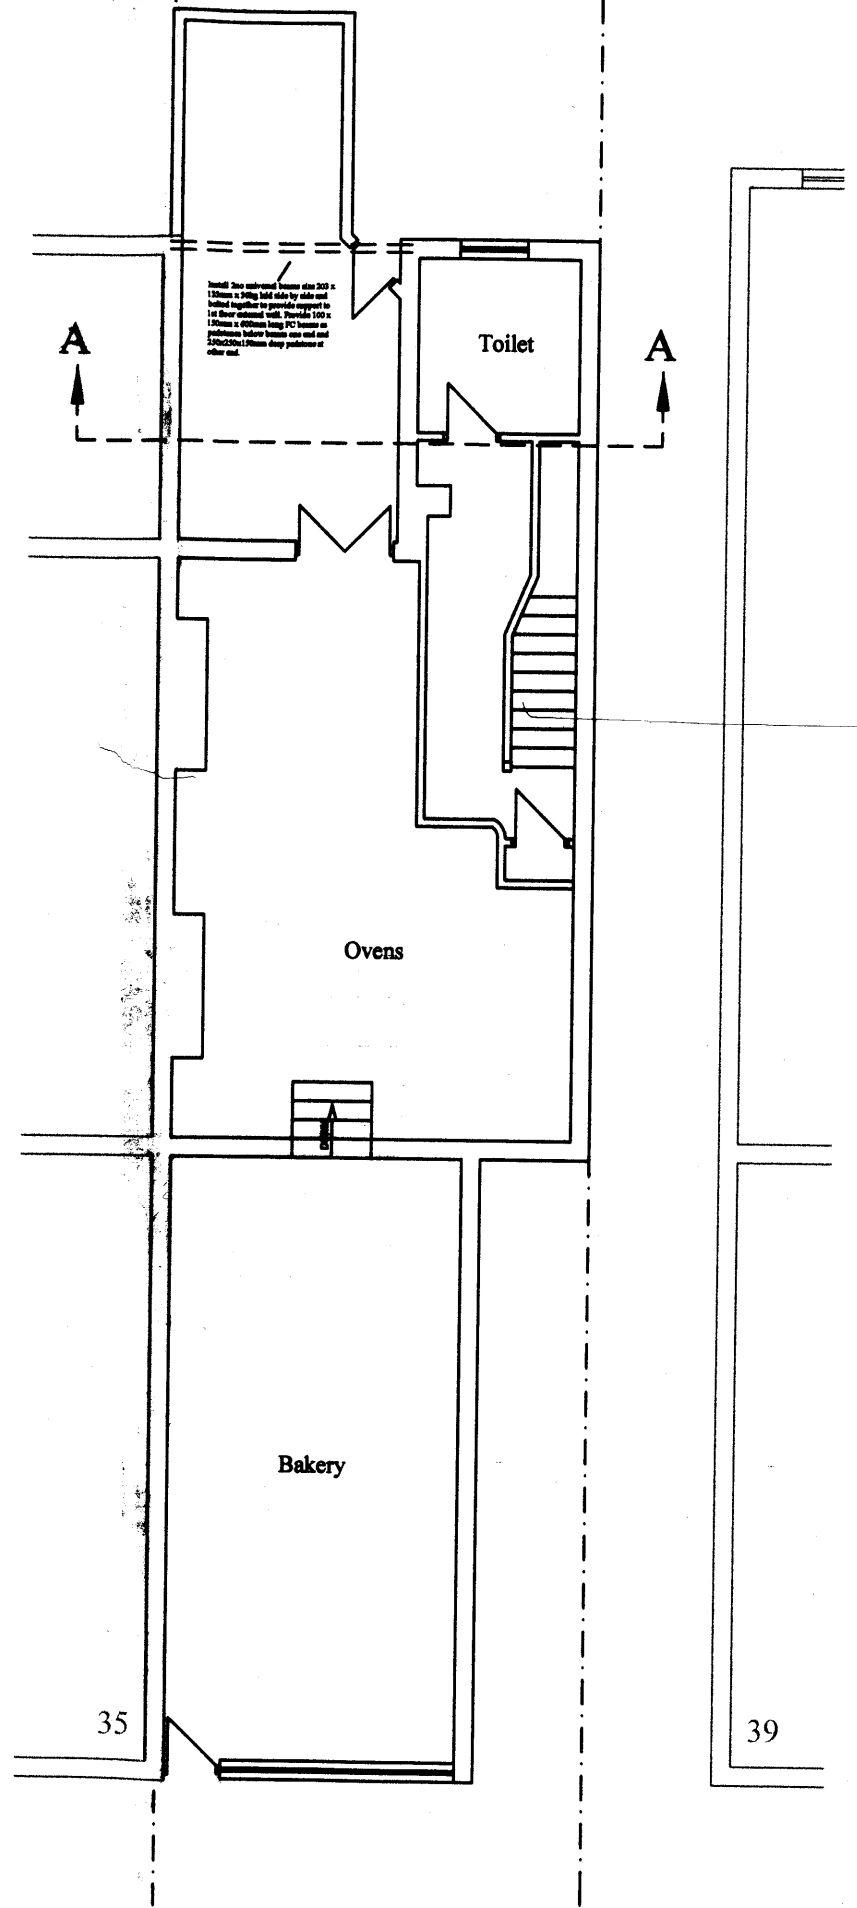

PROPOSED BAKERS GROUND FLOOR LAYOUT

Notes

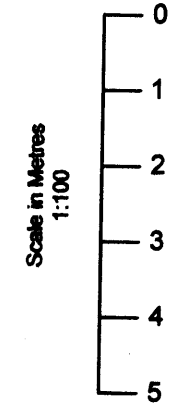

Rev	Date	Details	By
00	26/05/11	Revision 00	CEG
01	06/10/11	Revision 01	CEG
02	06/10/11	Revision 02	CEG

Project: Rear Extension
 Subject: Bakers Ground Floor Existing & Proposed Layout
 Client: 37 Brecknock Road, Camden, N7 0BT

Drawing N°: ELA/1/a Rev: 02

A3 Scale: 1:100 Drawn By: CE Job No: 0217 Date: 26/05/11

ELA Design
 Old Manor House
 72 High Road
 Wormley
 Broxbourne, Herts
 EN10 8DU
 Tel: 07979510821
www.ela-design.co.uk