



DENTIST GROUND FLOOR LAYOUT

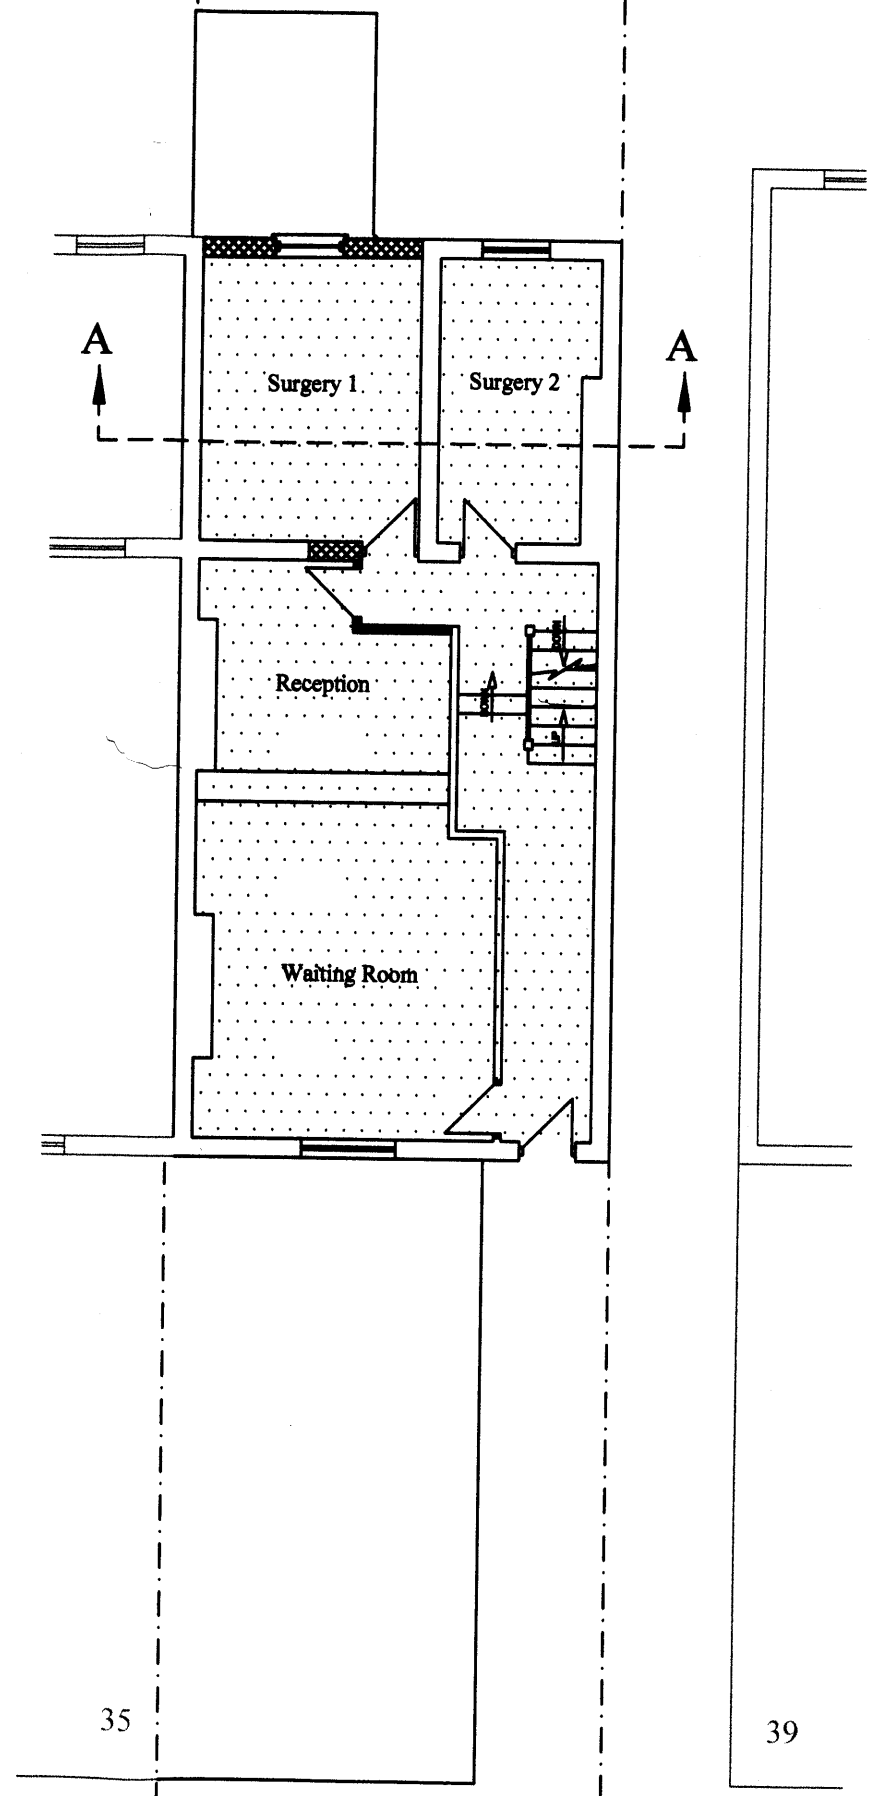

PROPOSED DENTIST GROUND FLOOR LAYOUT

Notes

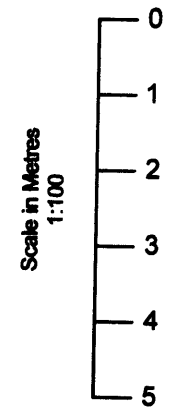

Key:



Rev	Date	Details	By
00	28/05/11	Revision 00	
01	28/05/11	Revision 01	
02	08/10/11	Revision 02	CE

Project: Rear Extension
 Subject: Dentist Ground Floor Existing & Proposed Layout
 Client: 37 Brecknock Road, Camden, N7 0BT

Drawing N°: ELA/1/b Rev: 02

A3 Scale: 1:100 Drawn By: CE Job No: 0217 Date: 28/05/11

ELA Design
 Old Manor House
 72 High Road
 Wormley
 Broxbourne, Herts
 EN10 6DU
 Tel:- 07879510821
 www.ela-design.co.uk