


Notes
 Copyright remains the property of Canaway Fleming Architects and this drawing is not to be used for any purposes without the express permission of the Architect. No implied License is given for its use.

Do not scale from this drawing. All dimensions should be checked on site for accuracy.


Planning
 These drawings are for Planning Application purposes only must not be used for any other purpose without the express permission of Canaway Fleming Architects.

Structural Work
 All indications as to structure are for graphic purposes only and must not be relied upon for accuracy in terms of size, detail or position. All structure and temporary propping to be confirmed by a suitably qualified structural engineer before beginning works.

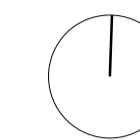

KEY

- Proposed built footprint
- Permeable areas
- Hard standing areas

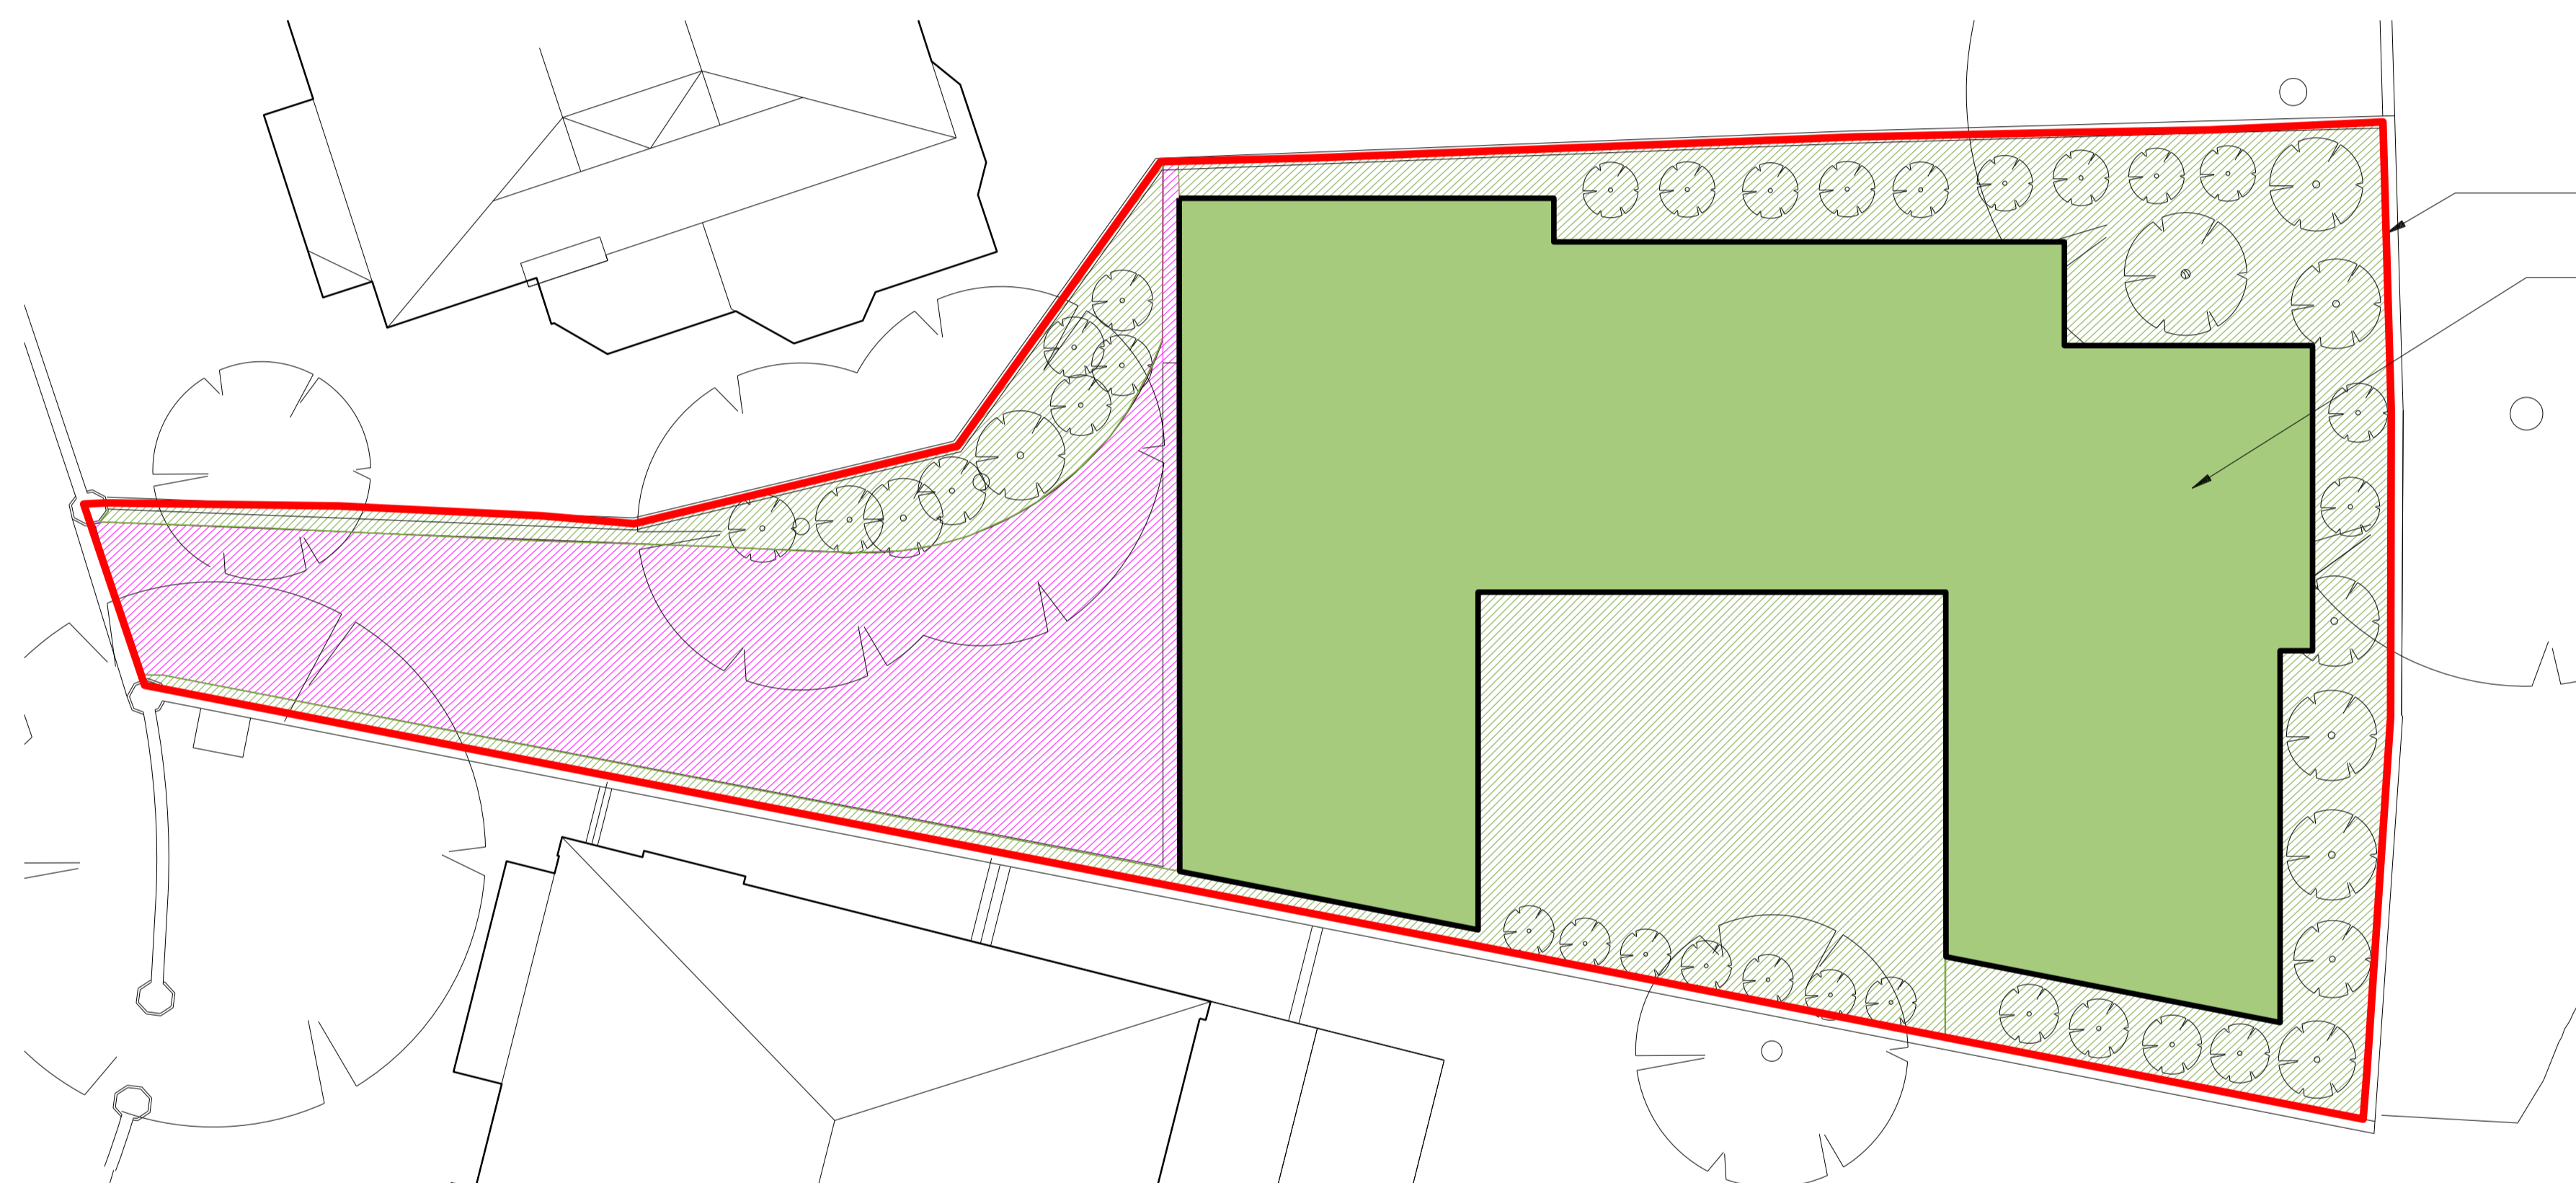

Site area = 468 sqm

Proposed built footprint = 207 sqm

PROPOSED BUILT SITE COVERAGE

| | |
|-------------------------------|-----------|
| PROPOSED BUILDING FOOTPRINT = | 207 SQM |
| PERMEABLE AREAS = | 172.0 SQM |
| HARD STANDING AREAS = | 89.0 SQM |
| TOTAL SITE AREA = | 468 SQM |

01 PROPOSED BUILT SITE COVERAGE
 D028 1:100@A1

Revisions

CANAWAY FLEMING ARCHITECTS

Canaway Fleming Architects Ltd
 The Dutch House
 307 - 308 High Holborn
 London WC1V 7LL
 T: 020 7430 2262
 F: 020 7430 2274
 E: mailbox@canawayfleming.com

Client Vabel

Project 16A Lyndhurst Gardens

Drawing Title Proposed Site Coverage Analysis

Date July 2012 Scale 1:100@A1

| Project | Origin | Type | Level/View | Package/Draw No. | Revision |
|---------|--------|------|------------|------------------|----------|
| 11-100 | A | S | Si | D028 | - |
| Status | SKETCH | | | Drawn | Checked |
| | | | | LH | CL |