




FRONT ELEVATION

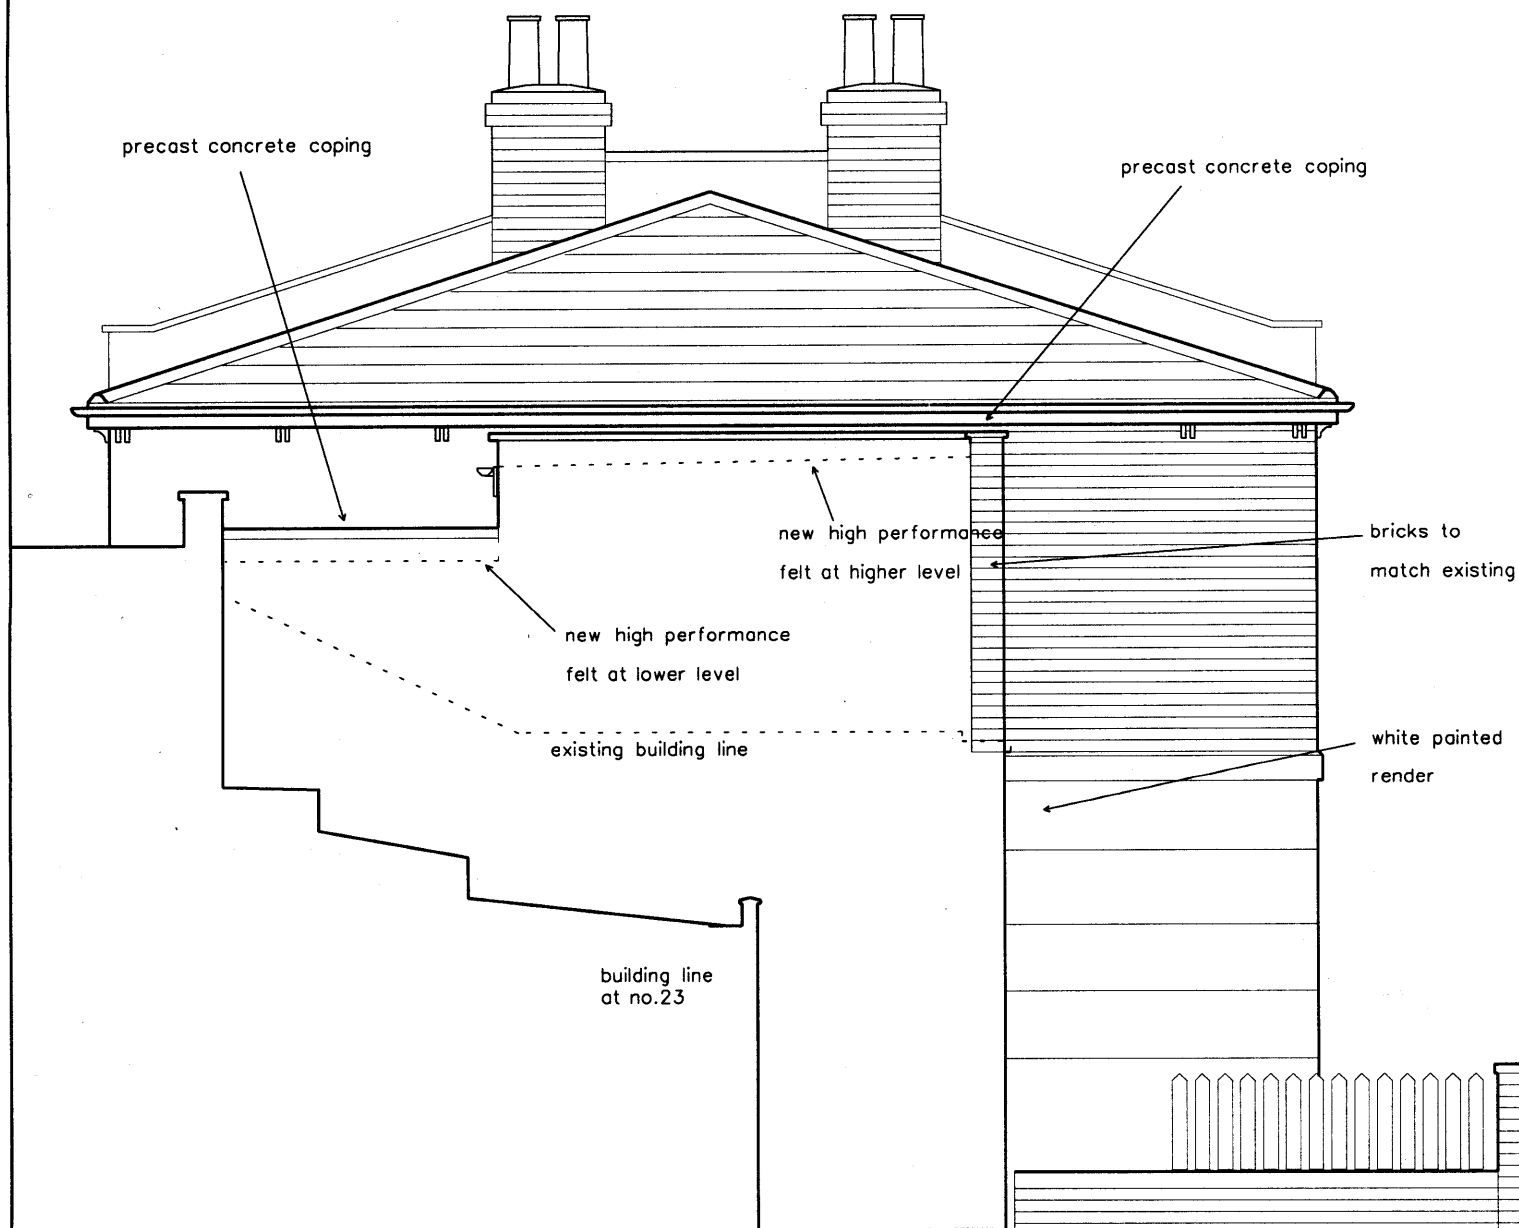

SIDE ELEVATION

note: rainwater runs to the rear
so that hoppers and down pipes can
be removed from front elevation

brickwork to match existing
with real brick arch

rev A 28.6.12
side extension moved back
coping height reduced

**JONATHAN LAWLOR
ARCHITECTS RIBA**
tel. 020 7419 2177
m. 07790902132
jonlawlor@blueyonder.co.uk

**24 OAK VILLAGE
LONDON NW5**

**PROPOSED
ELEVATIONS**

APRIL 2012

**1:50
e A3**

24 OV10A