
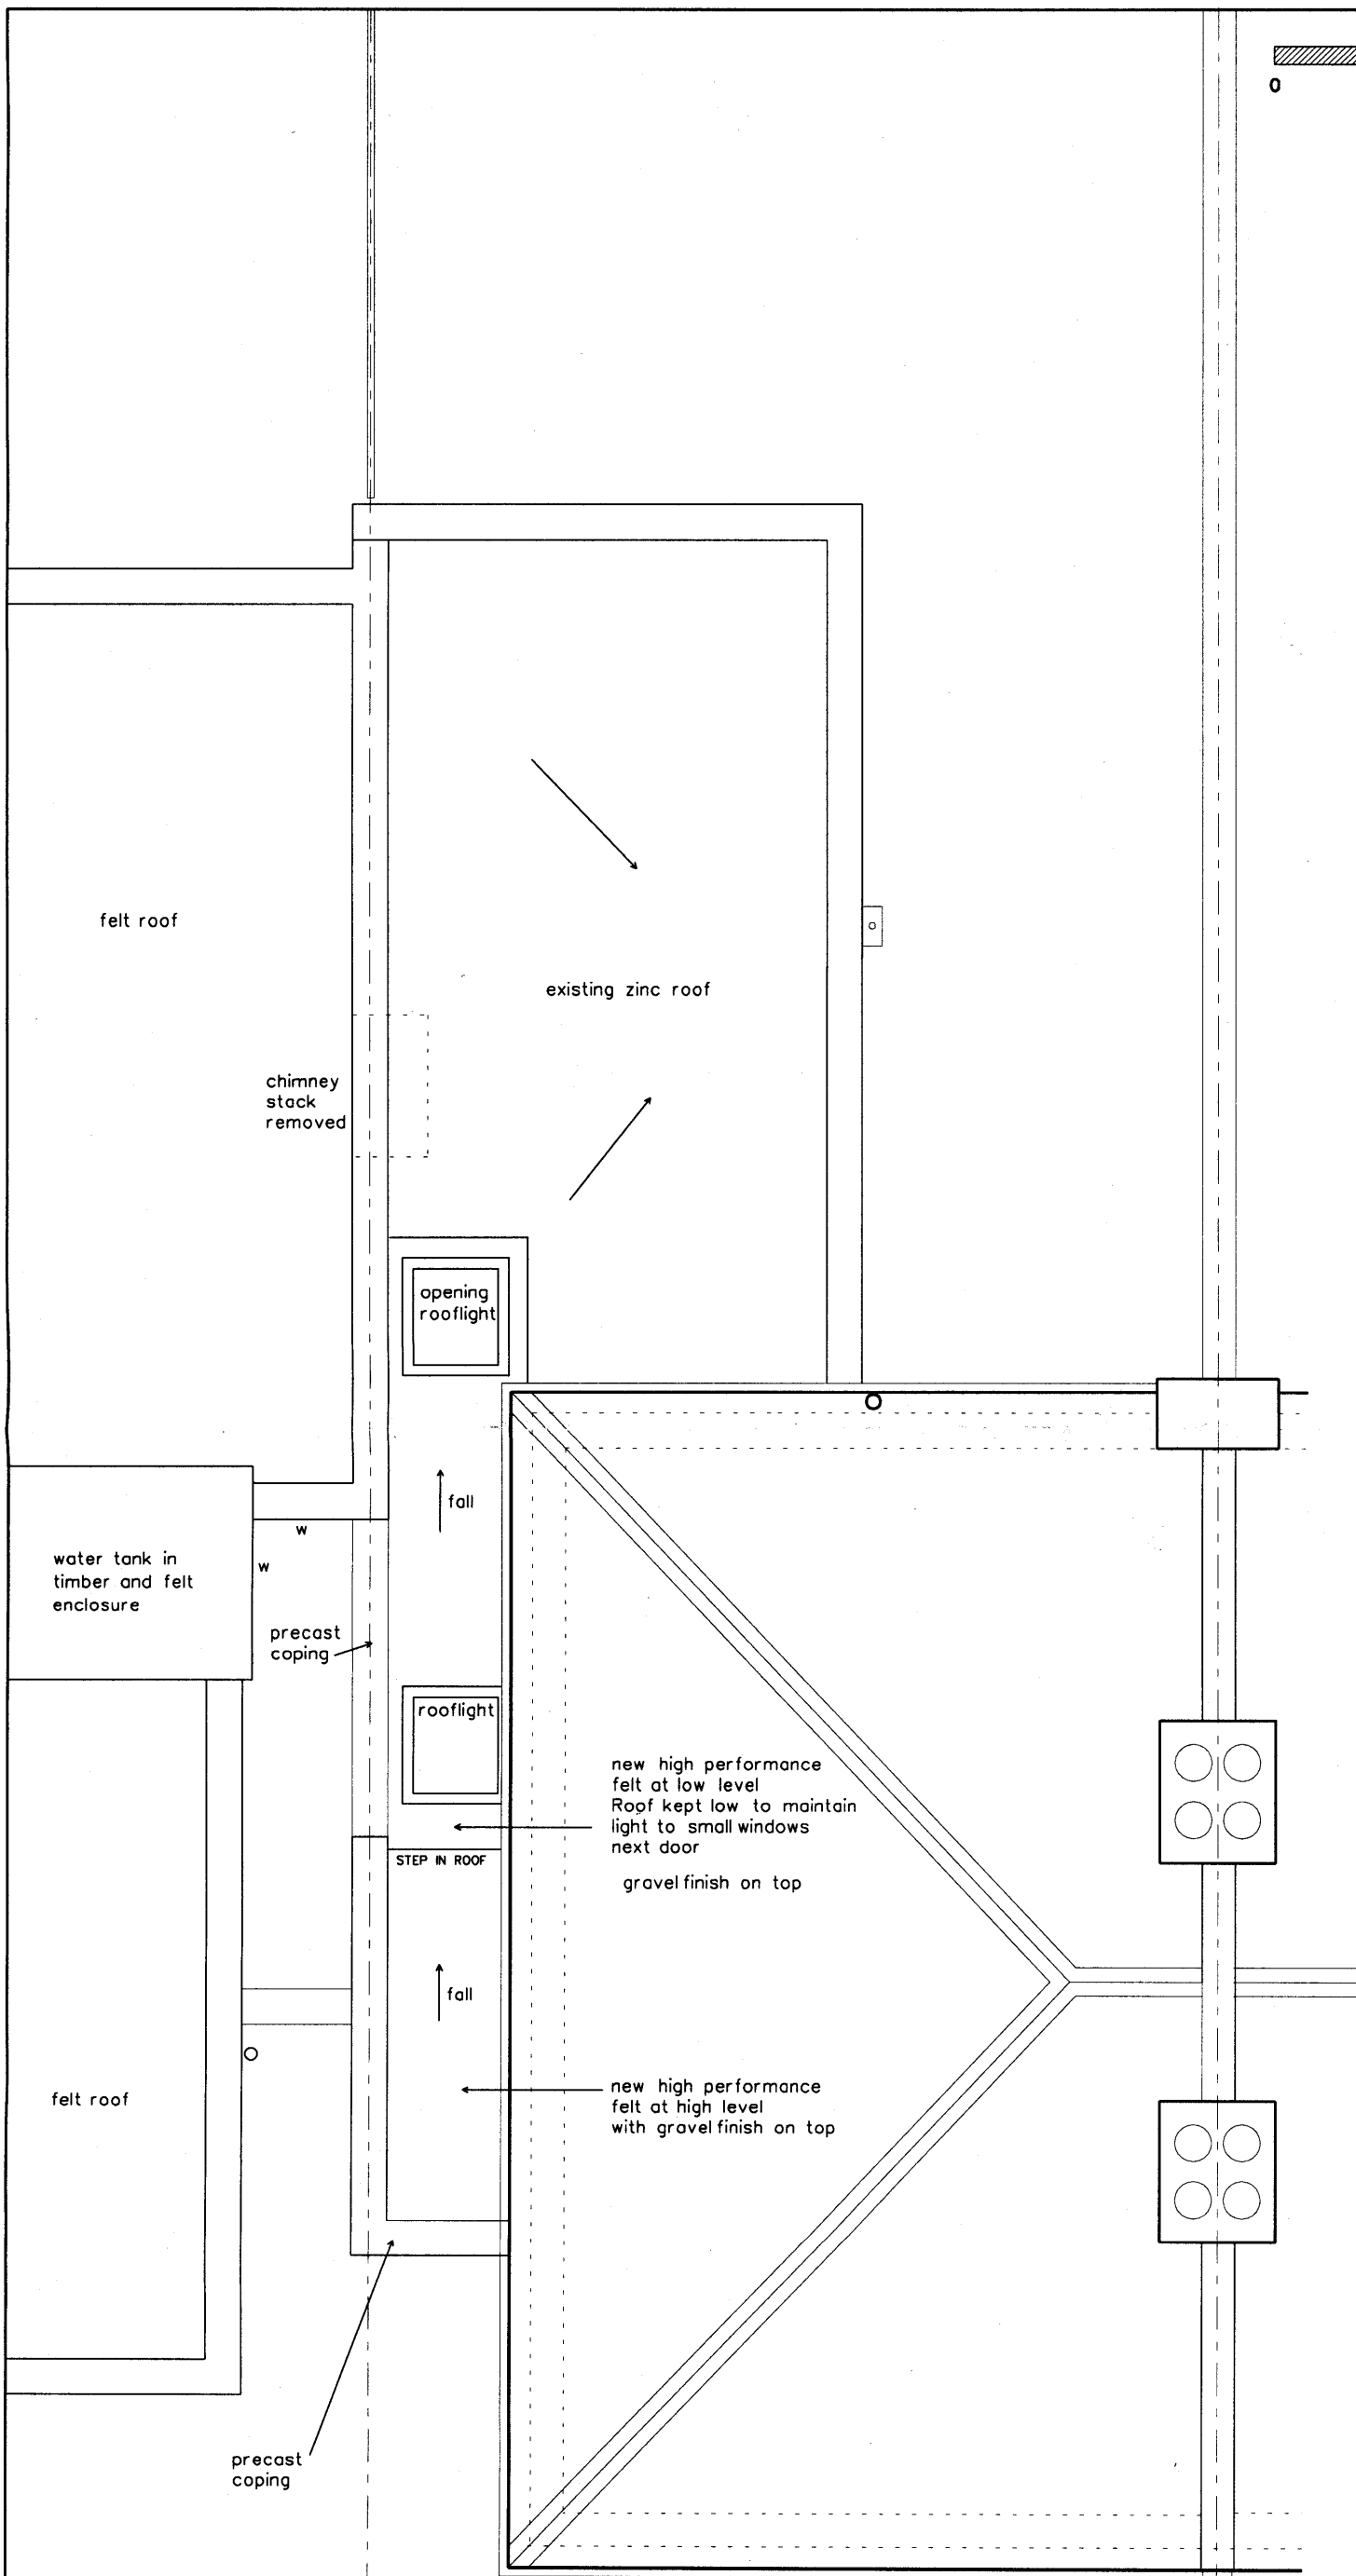
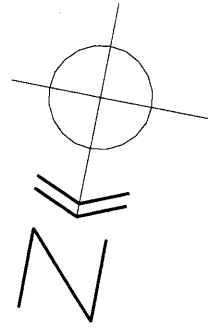


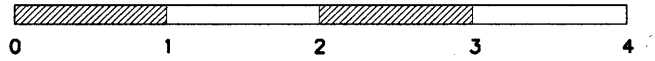

rev A 28.6.12
roof terrace removed
side extension reduced

JONATHAN LAWLOR
ARCHITECTS RIBA
tel. 020 7419 2177
m.07790902132
jonlawlor@blueyonder.co.uk

24 OAK VILLAGE
LONDON NW5

PROPOSED PLAN
ROOF

APRIL 2012

1:50
e A3

24 OV08 A

NUMBER 23

NUMBER 24