




Existing Ground Plan

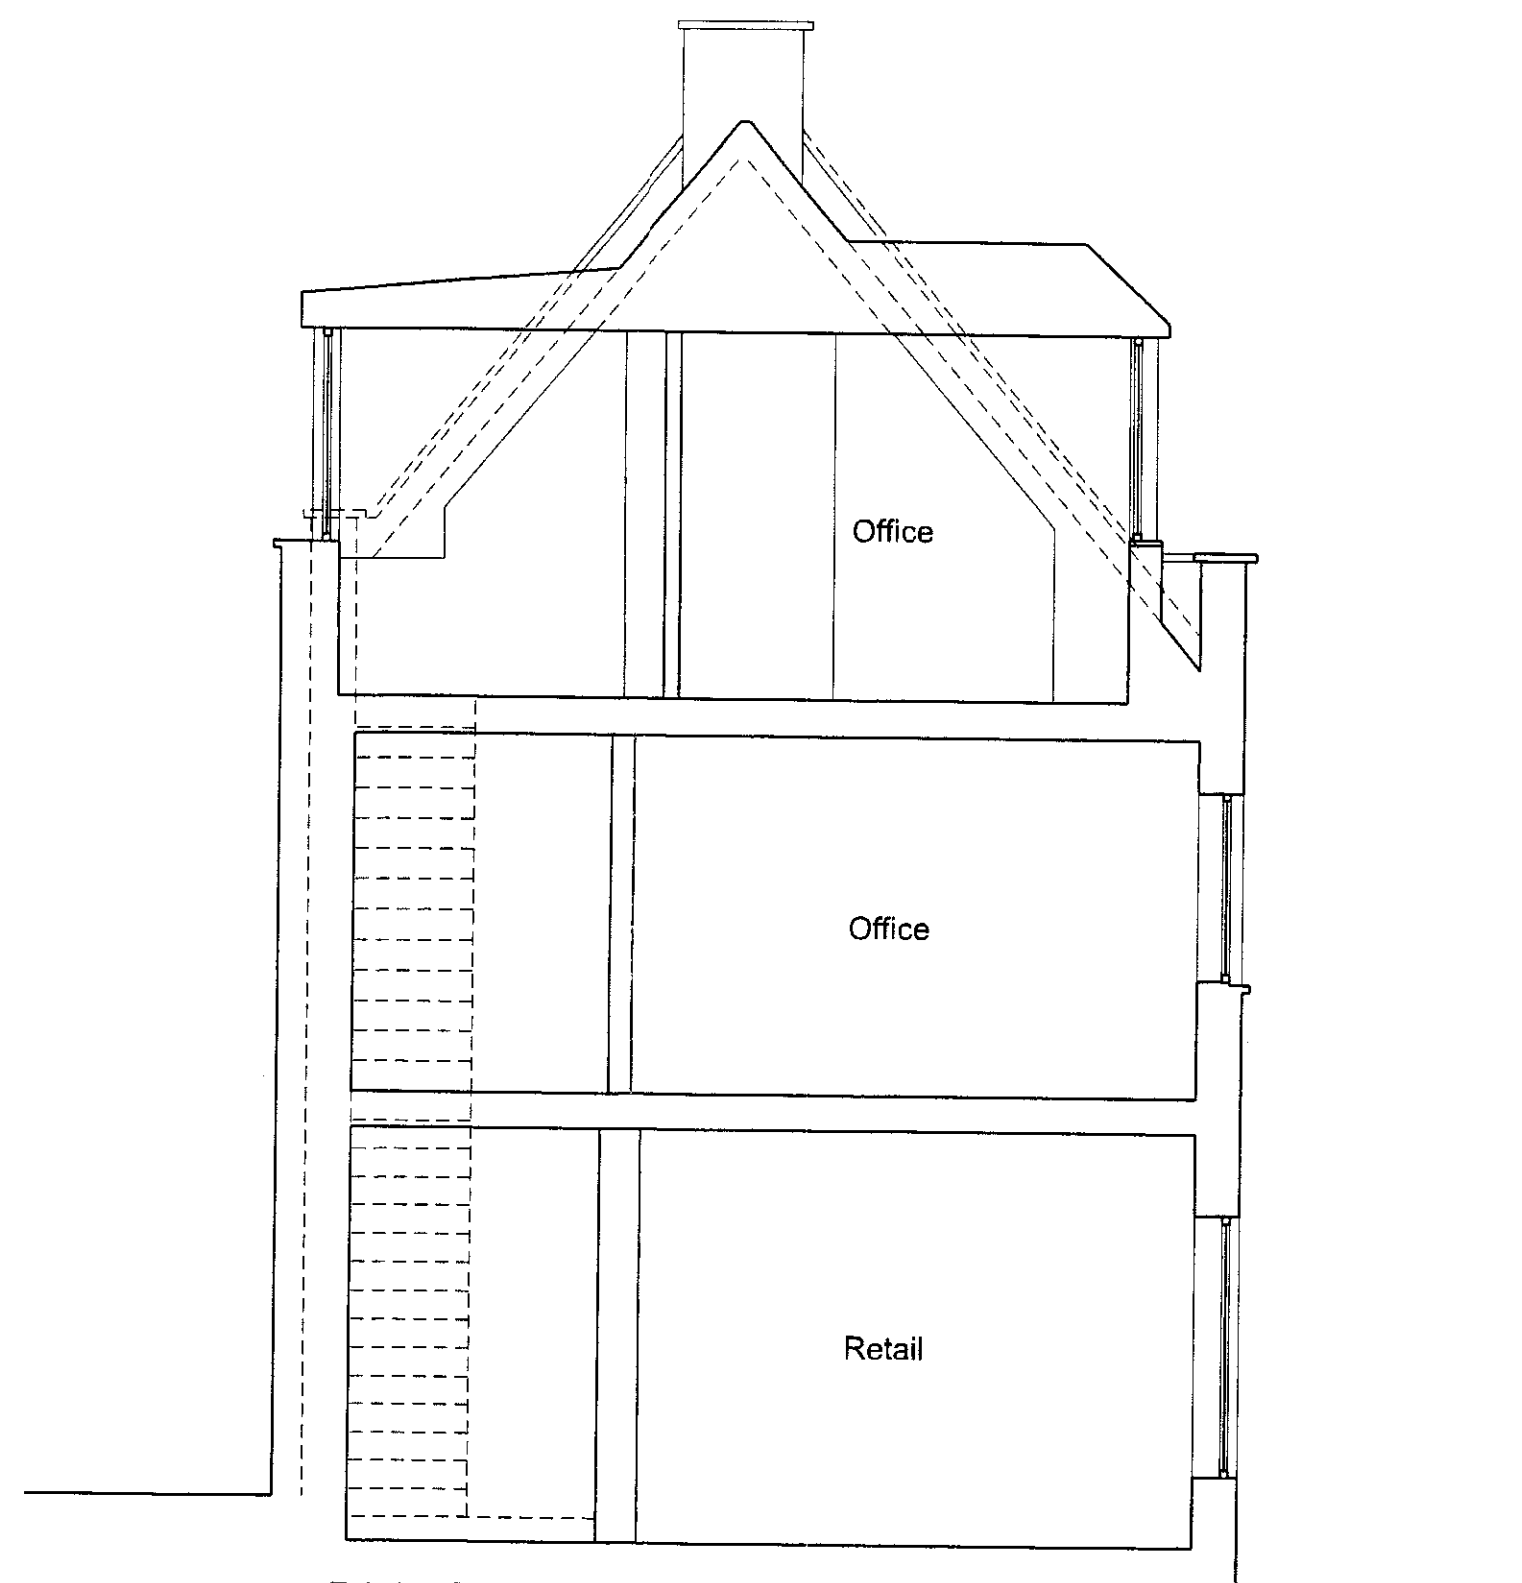




Existing Section A

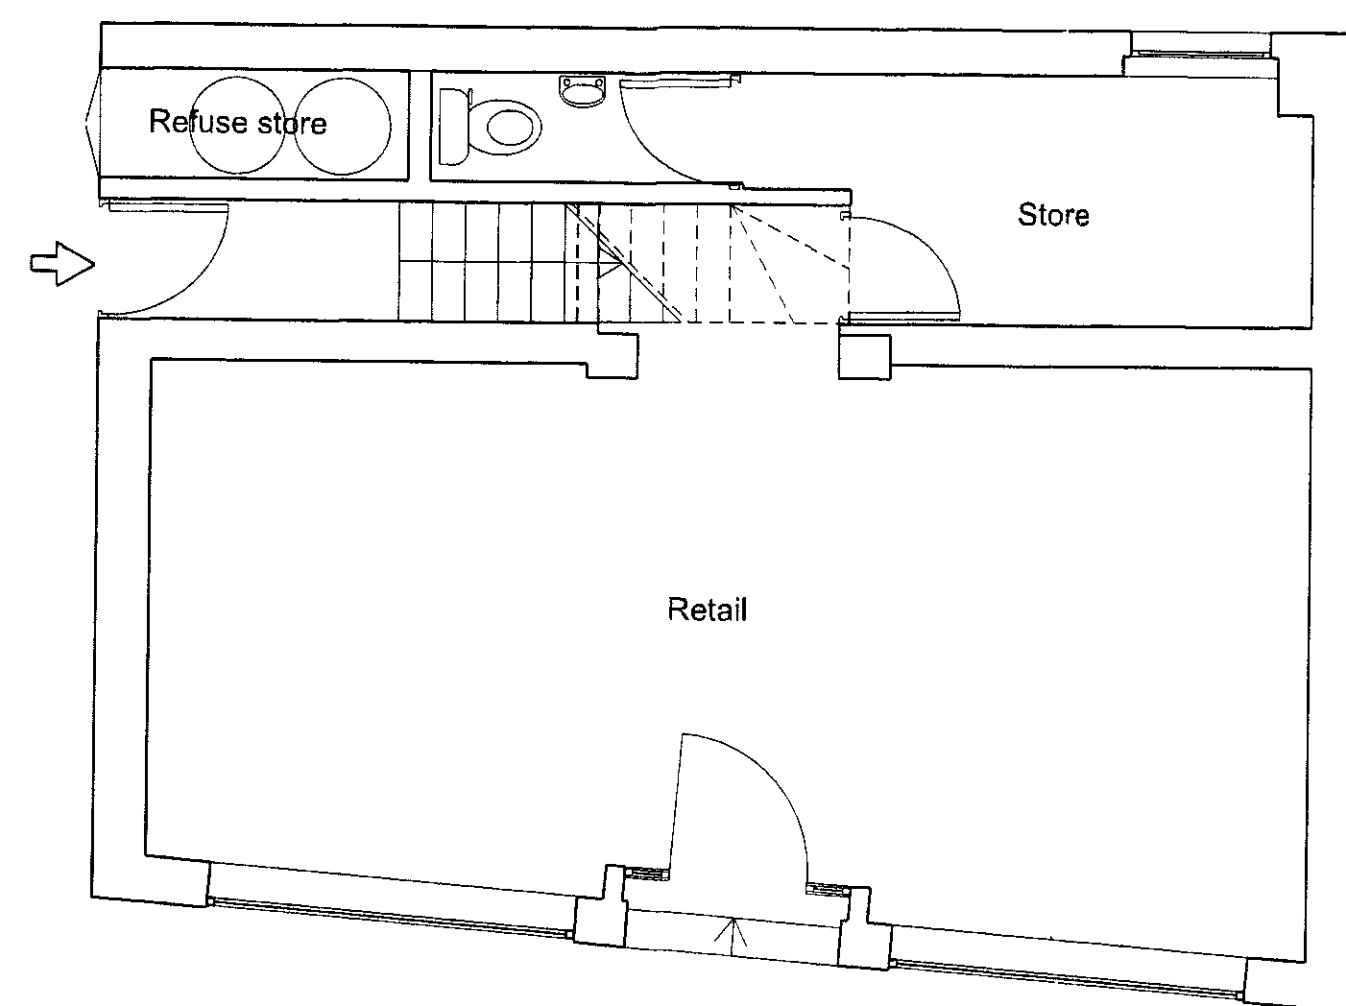

Proposed Ground Plan

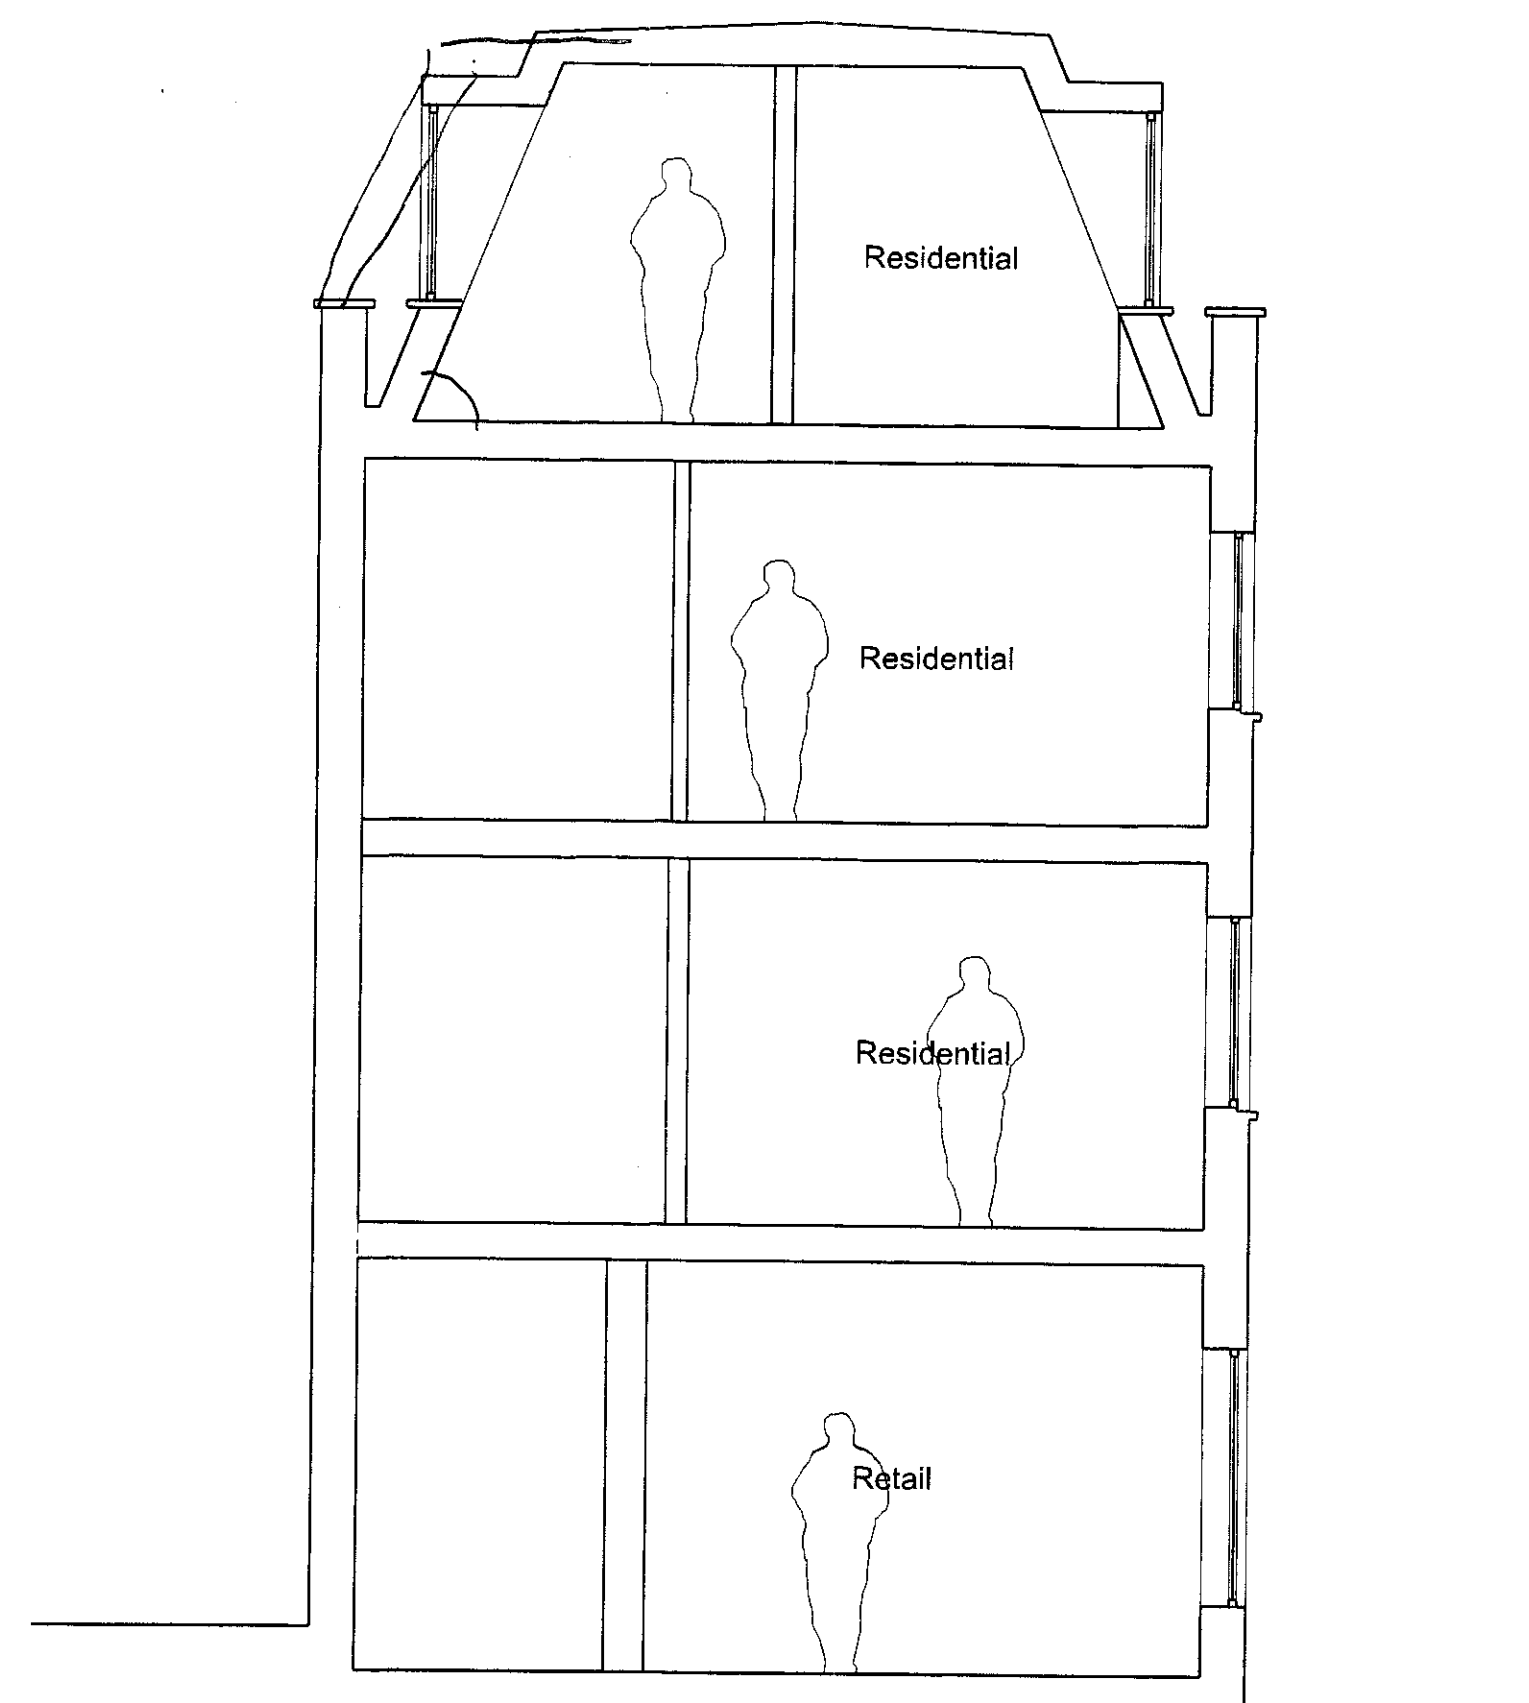

Proposed Section A

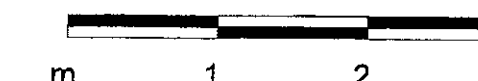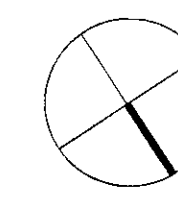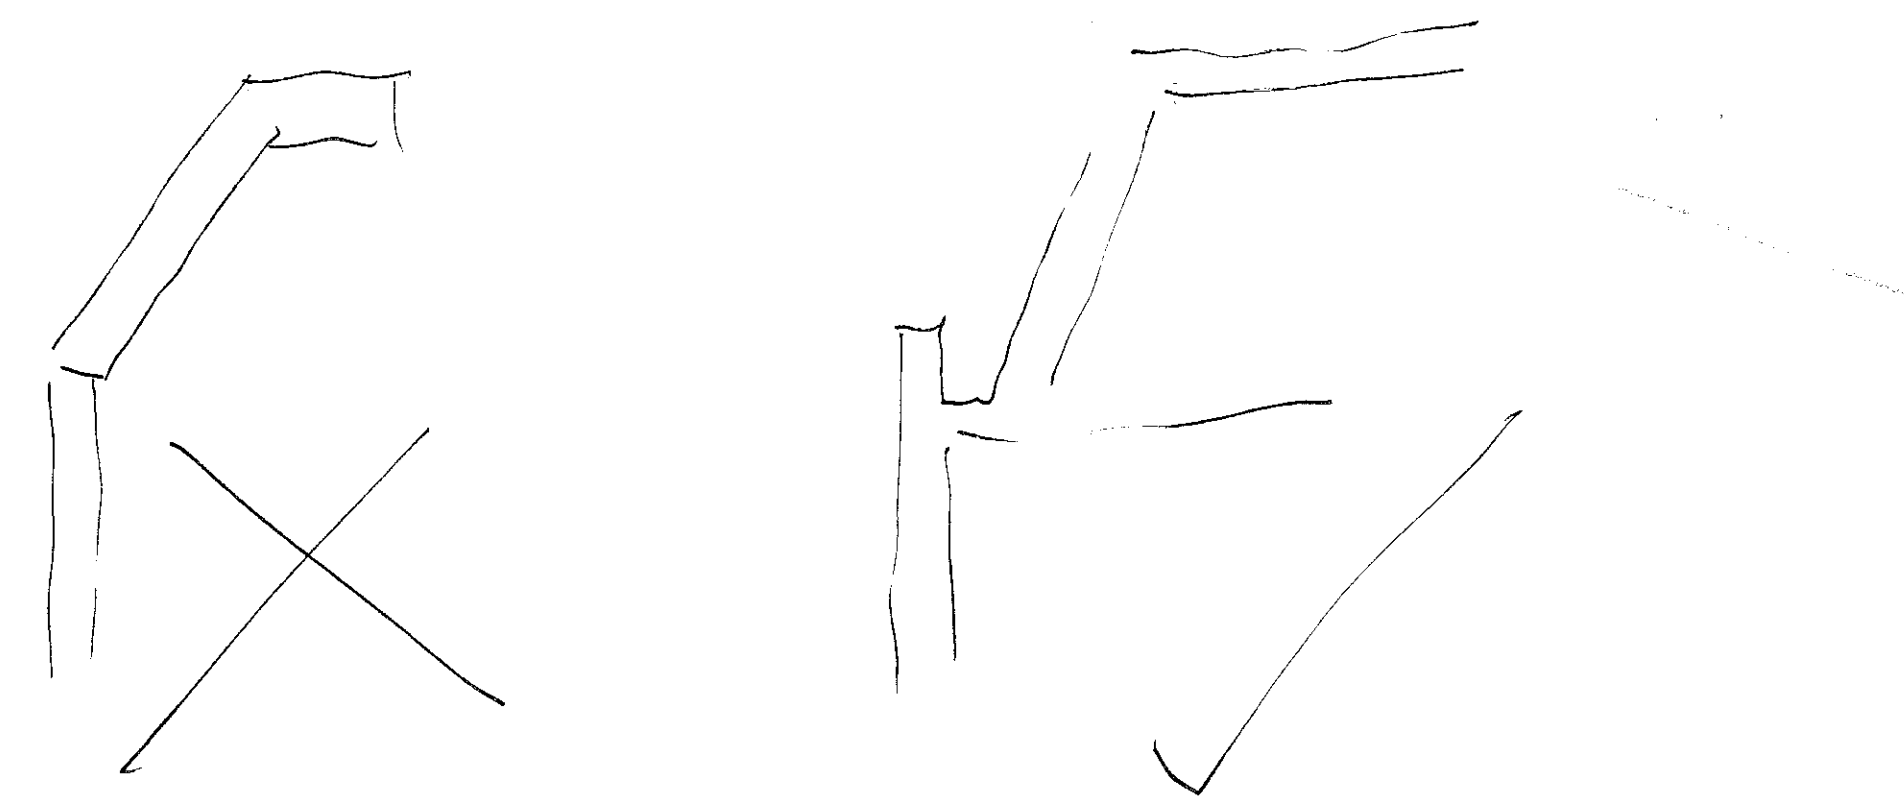

<div>ungar architects</div> <div>10 - 12 Perrins Court London, NW3 1QS UK</div> <div>Tel: +44 (0) 207 431 7547</div>			Project: 1 The Village, North End Way, NW3 7HA	
			Subject: Existing & Proposed Ground Plan & Section	
			Scale: 1:50	Date: 08.09.2009
			Original Size: A1	
Unless indicated below, this drawing is for information only.				
Issue / Revision	Date	Rev.	Drawing No. 078_PLA_01	