


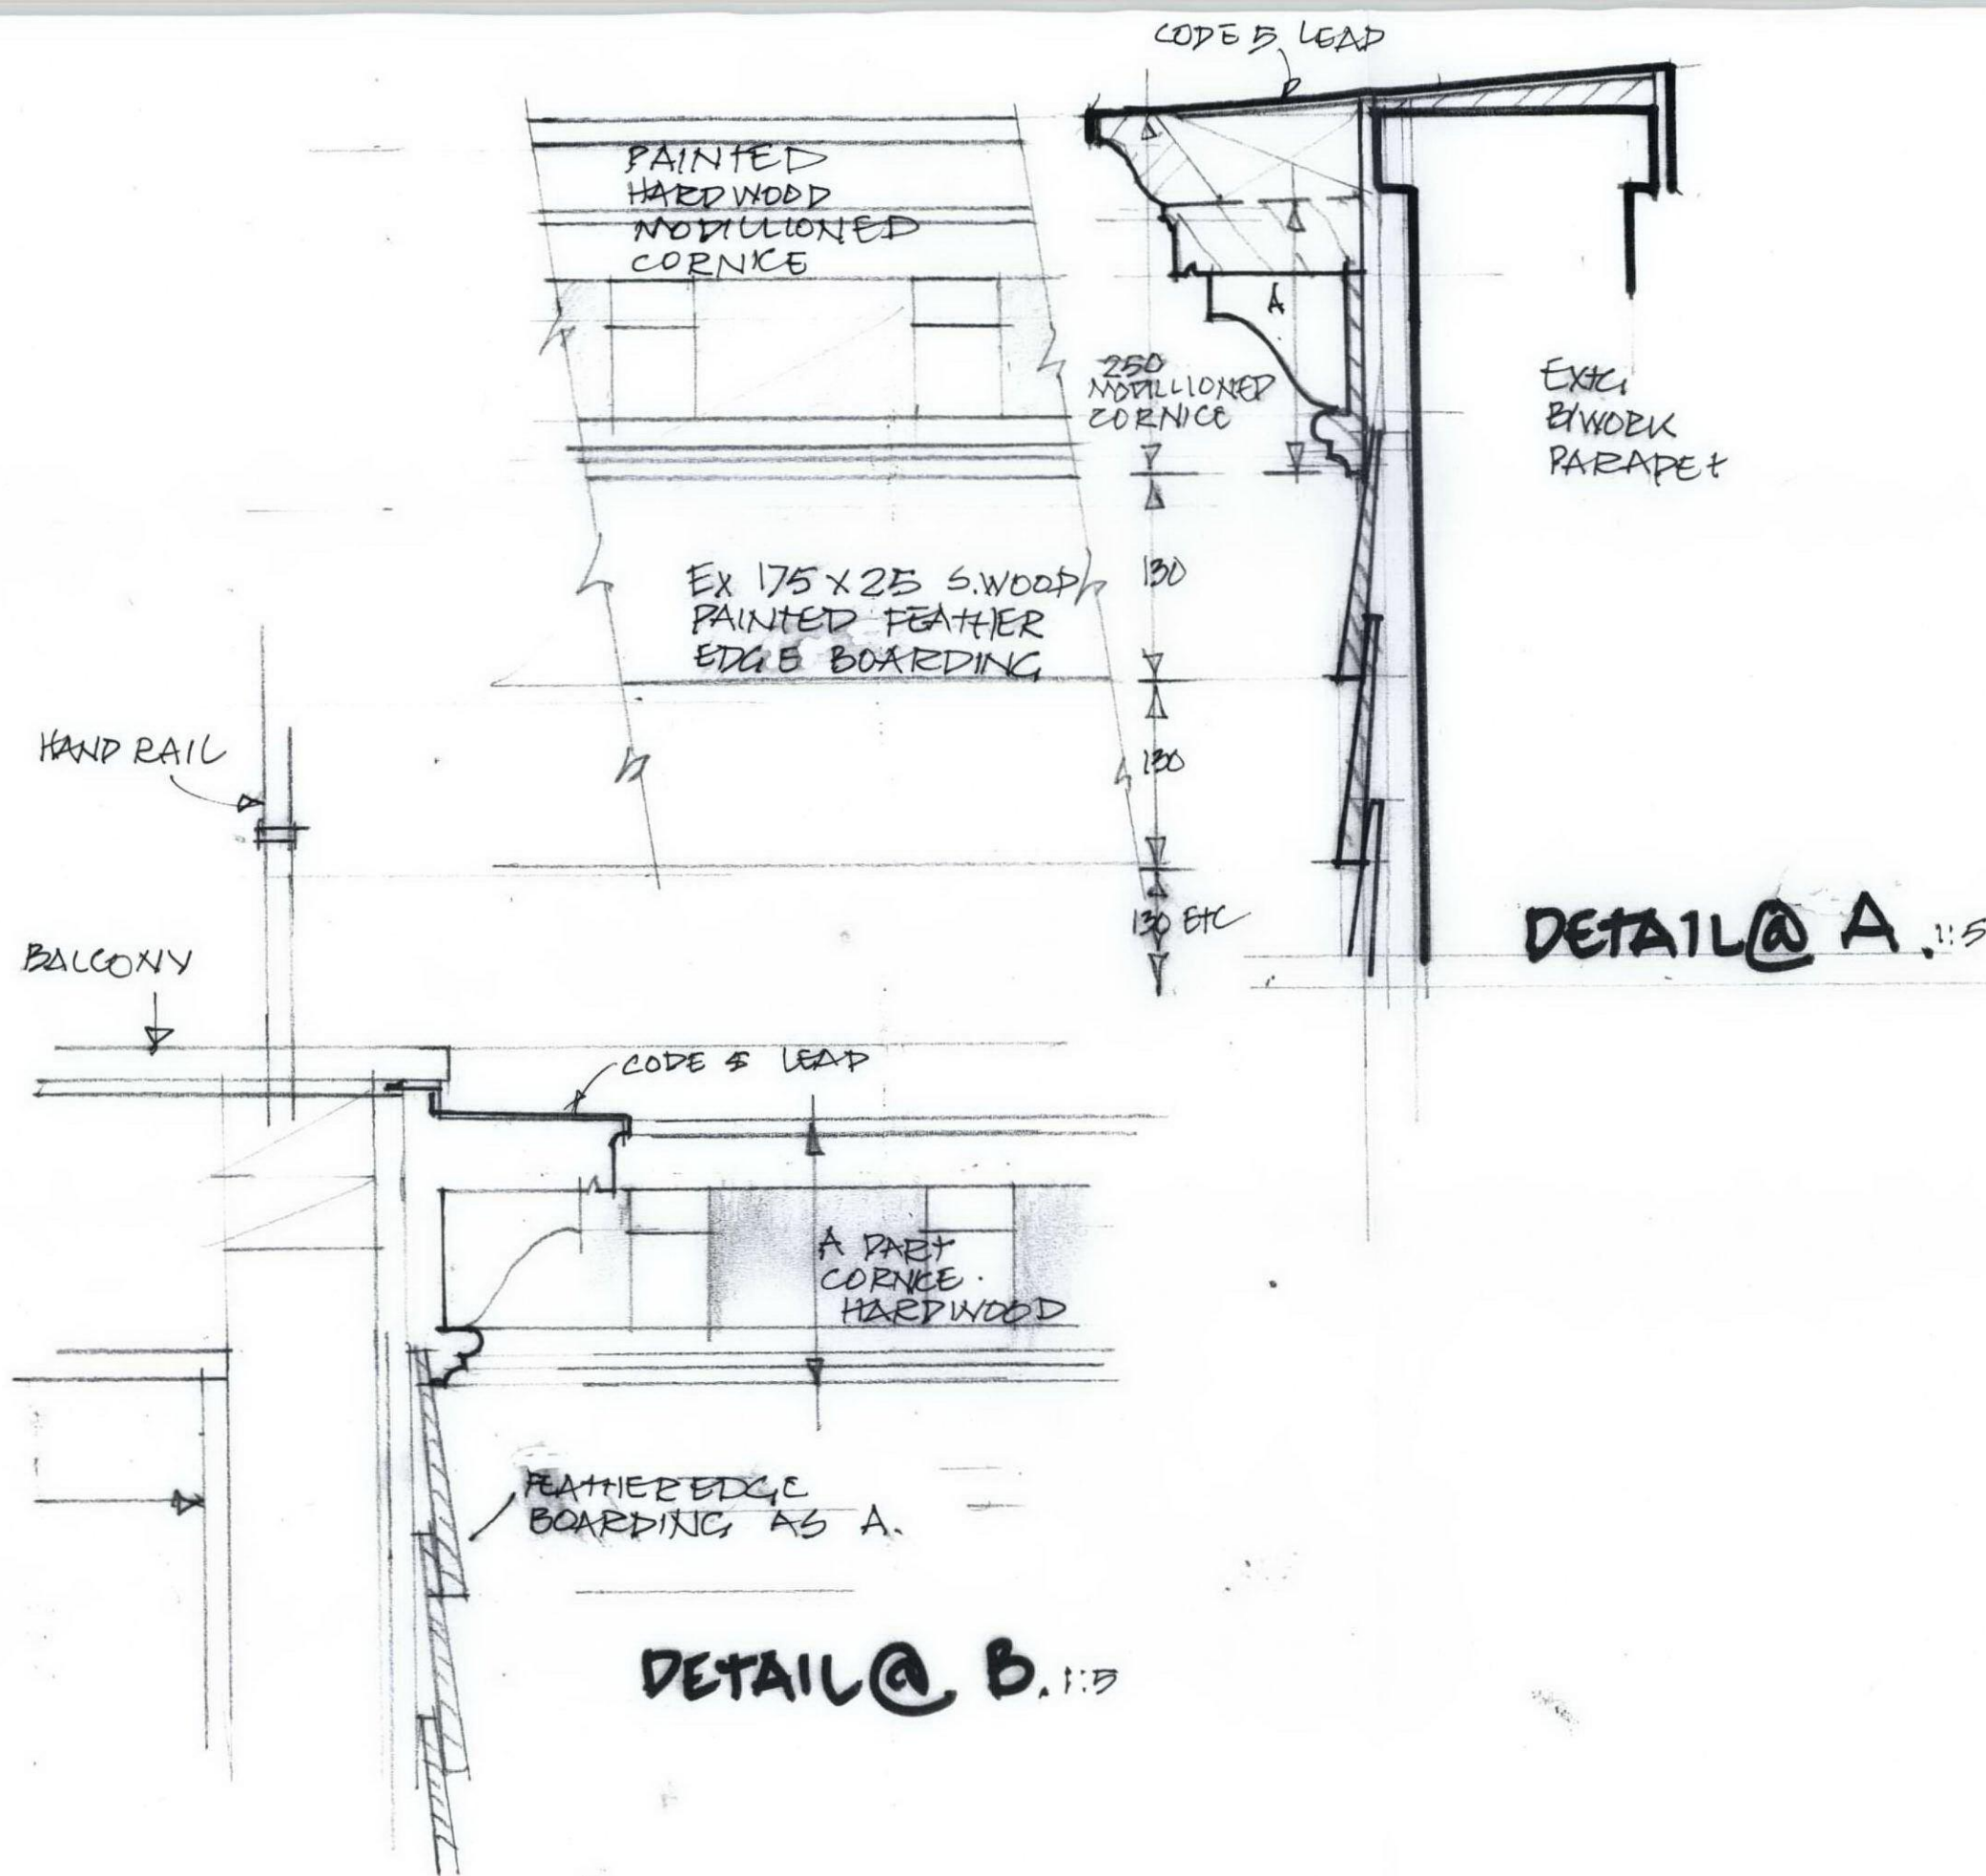

RECEIVED
26 JUN 2012

Rev	Date	Description	Dm.	Chk'd
-----	------	-------------	-----	-------

Lincoln Campbell Quinn Associates Ltd.
Architecture & Conservation.

4 Ella Mews, Cressy Road
London NW3 2NH
Tel. +44 (0)20 7485 7442
Fax: +44 (0)20 7267 9779
e-mail: mail@lincolncampbell.com

Project:-

16 CHURCH ROW

Drawing:-

PROPOSED NEW EXTENSION
DETAILS A & B

Scale	Drawn	Checked	Date
1:5			

Job No	Drg No	Rev
989	05	