



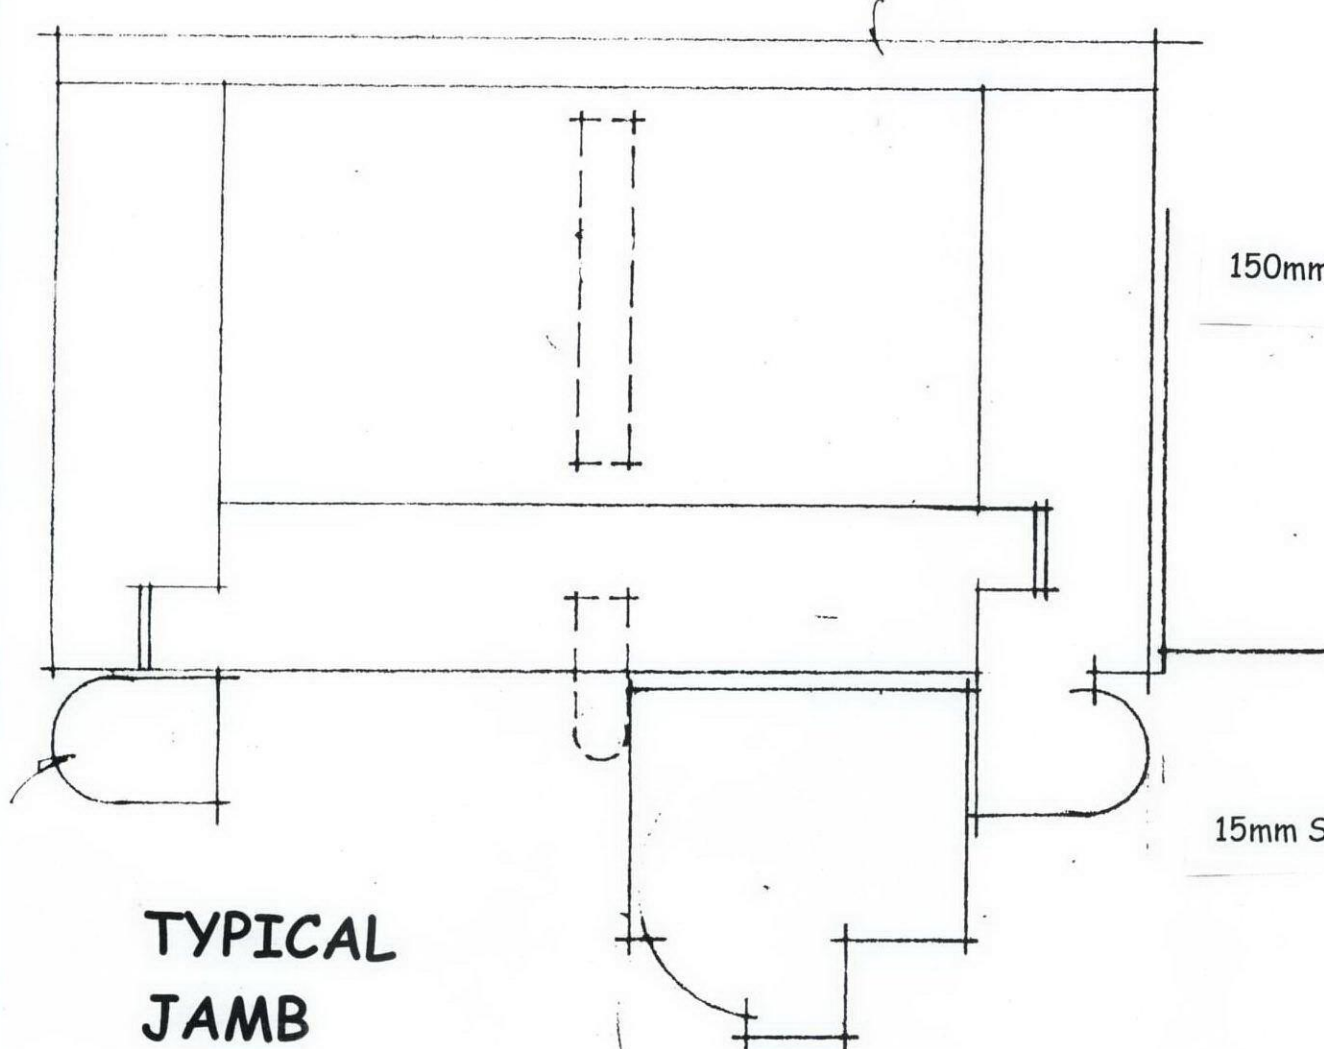


**TYPICAL
JAMB**

150mm BOXED SASH

15mm SASH BEAD


EX 50x38
GLAZING BAR
TO MATCH EXISTING

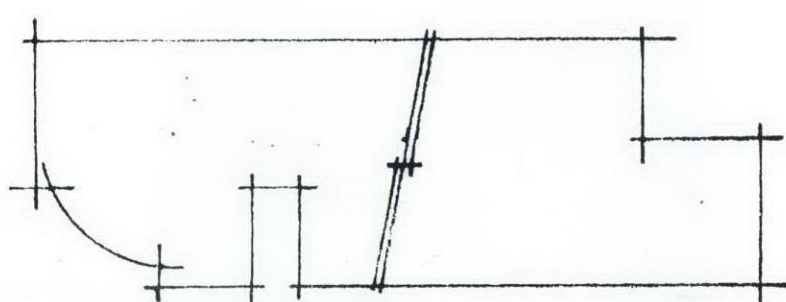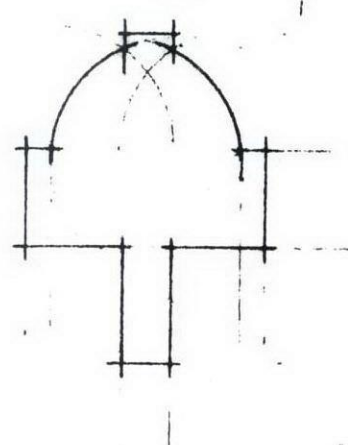

**MEETING
RAILS**

EX 50mm SASH FRAMING

EX 150x75 SAPELLE CILL

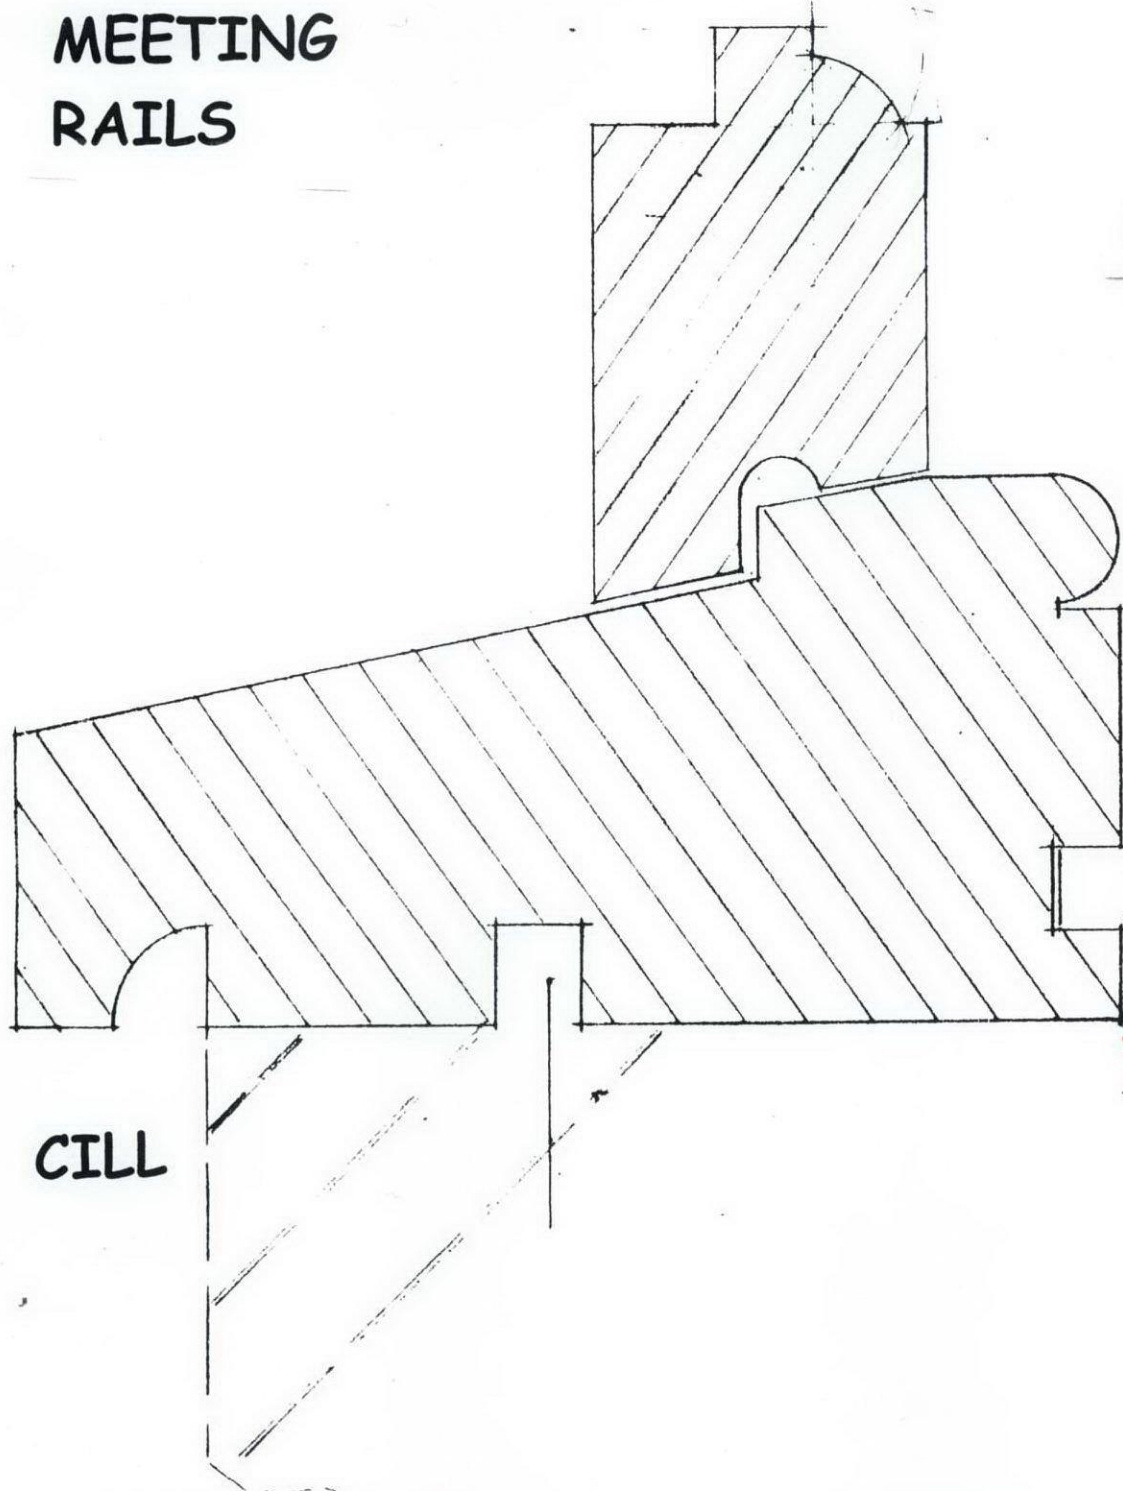

CILL

RECEIVED
26 JUN 2012

Rev	Date	Description	Drn.	Chk'd
-----	------	-------------	------	-------

Lincoln Campbell Quinn Associates Ltd.
Architecture & Conservation.
4 Ella Mews, Cressy Road
London NW3 2NH
Tel. +44 (0)20 7485 7442
Fax: +44(0)20 7267 9779
e-mail: mail@lincolnandcampbell.com

Project:-
16 CHURCH ROW
Drawing:-
PROPOSED NEW EXTENSION
WINDOW DETAIL

Scale	Drawn	Checked	Date
1:1			

Job No	Drg No	Rev
989	06	