
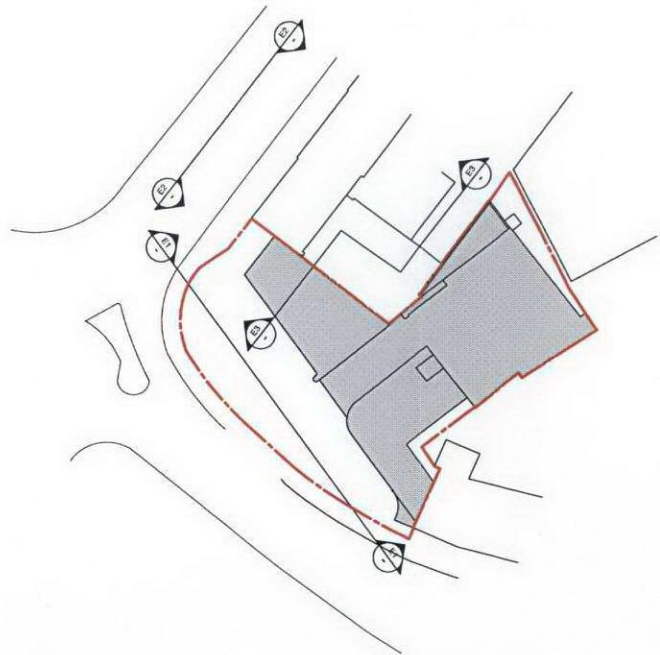


86-88 DELANCEY STREET
LONDON

IDENTIFICATION OF WORK
CARRIED OUT ON SITE PRIOR TO
15.05.11

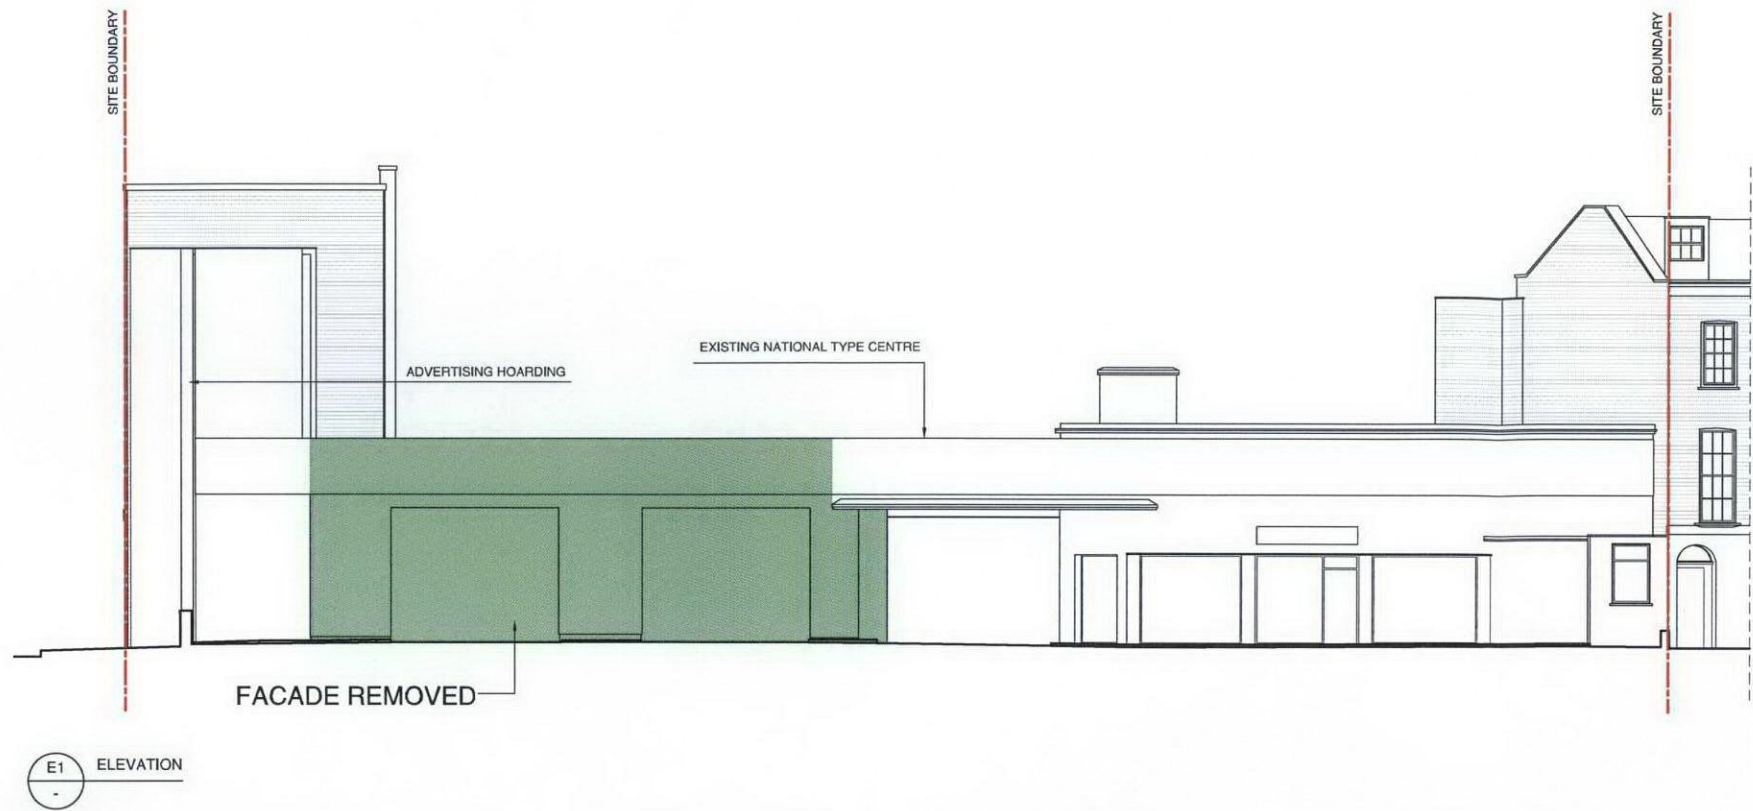

NICK BAKER ARCHITECTS

3rd Floor
11 Redgrave St
London EC1V 9AN

Scale 1:100 @ A1 Drawing No. S-101




Date 06.11.07

Job No. 0703

© Nick Baker Architects

86-88 DELANCEY STREET
LONDON

IDENTIFICATION OF WORK
CARRIED OUT ON SITE PRIOR TO
15.05.11

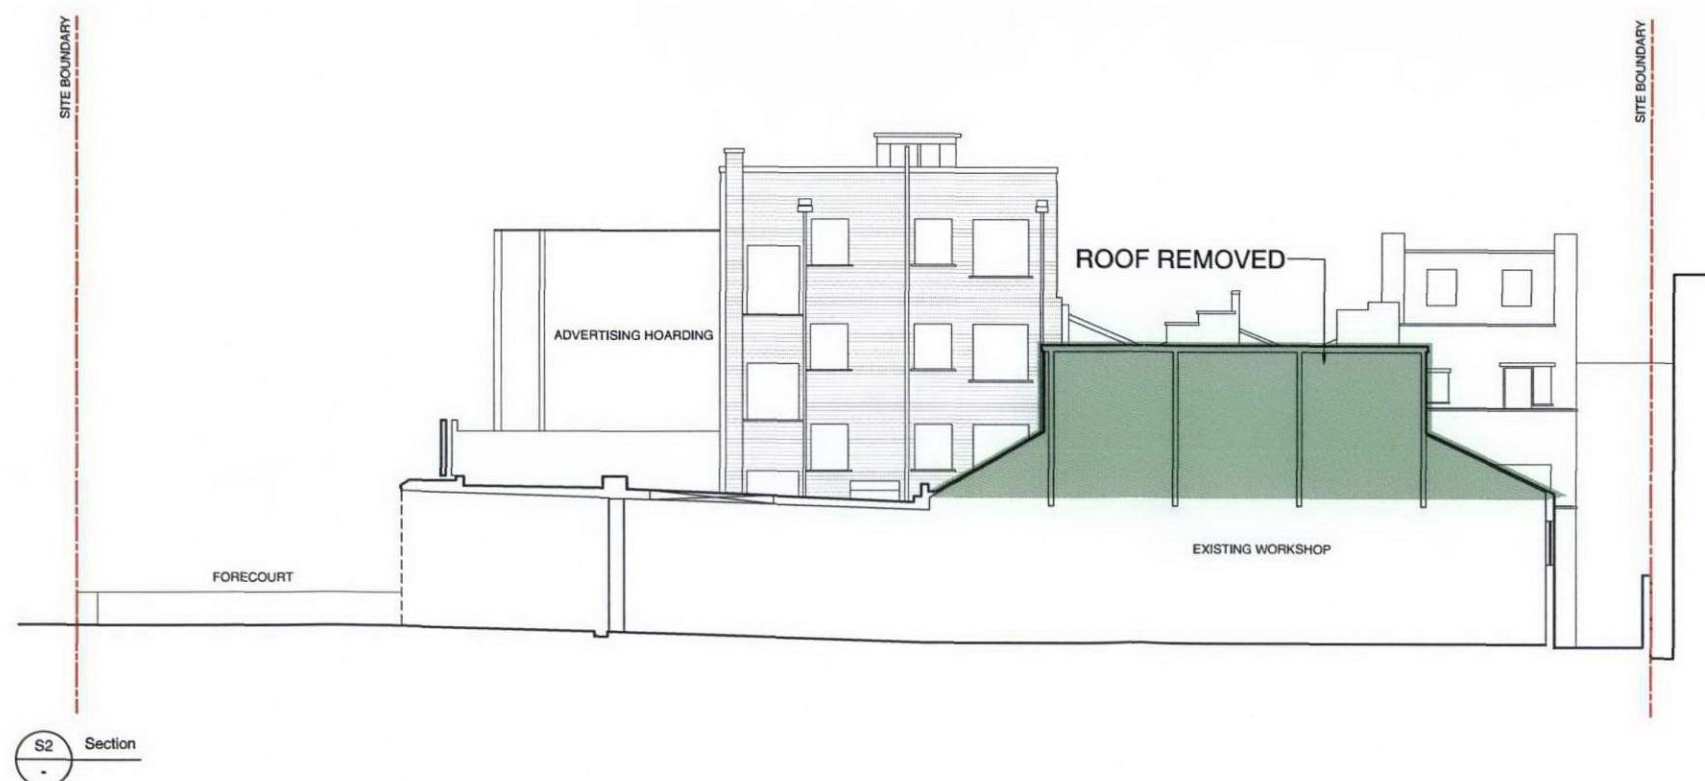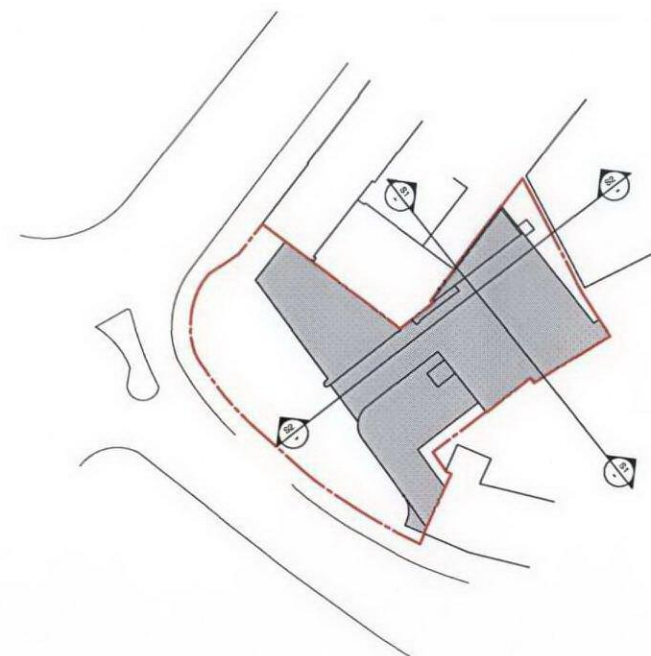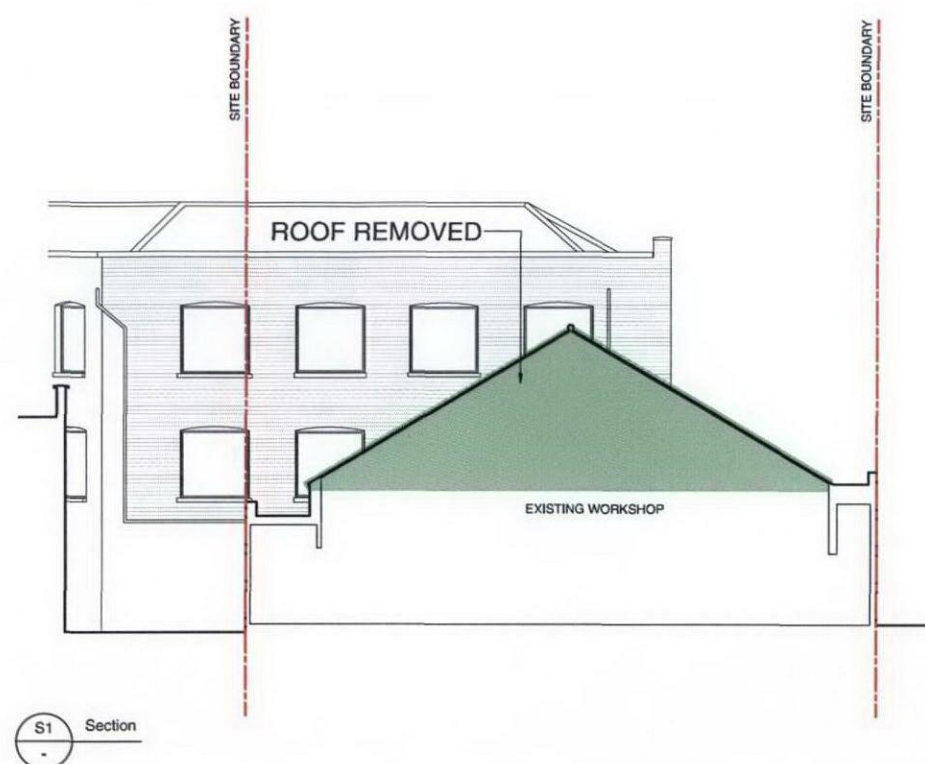

NICK BAKER ARCHITECTS

Scale 1:100 @ A1 Drawing No. S-102
Date 06.11.07
Job No. 0703
© Nick Baker Architects