
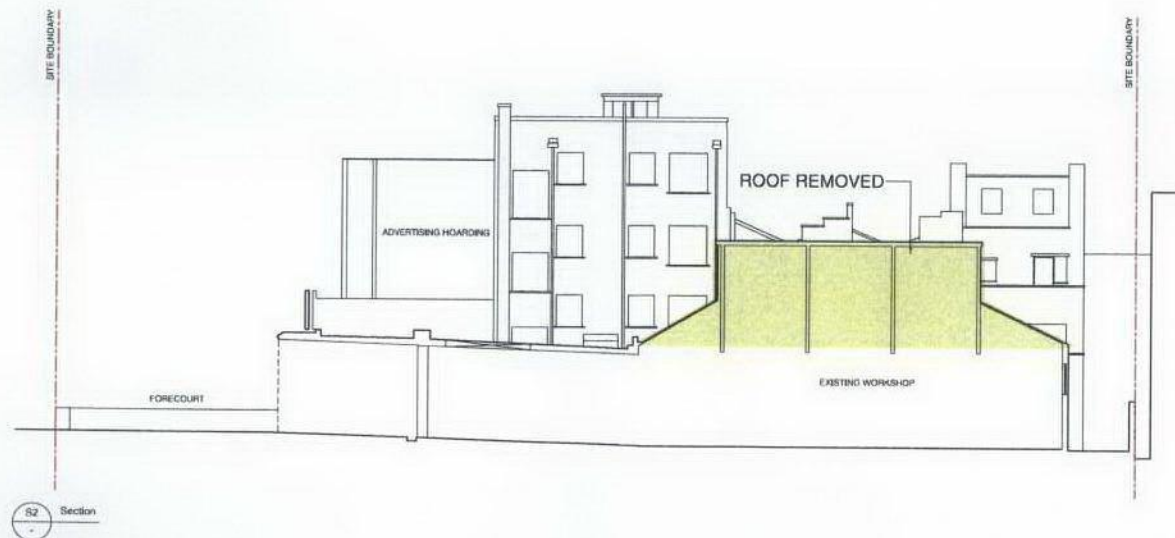


86-88 DELANCEY STREET
LONDON

IDENTIFICATION OF WORK
CARRIED OUT ON SITE PRIOR TO
15.05.11

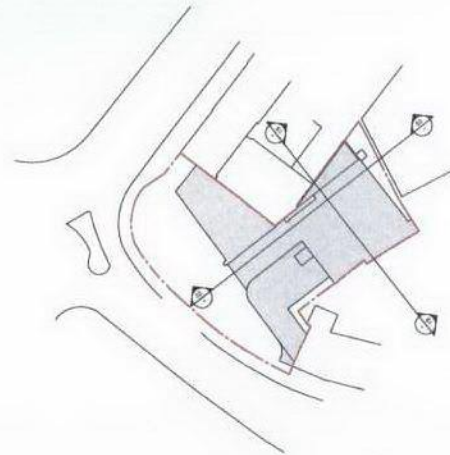

NICK BAKER ARCHITECTS

Scale: 1:100 (6A1)
Date: 06.11.07
Job No.: 0702
Drawing No.: S-102
© Nick Baker Architects