
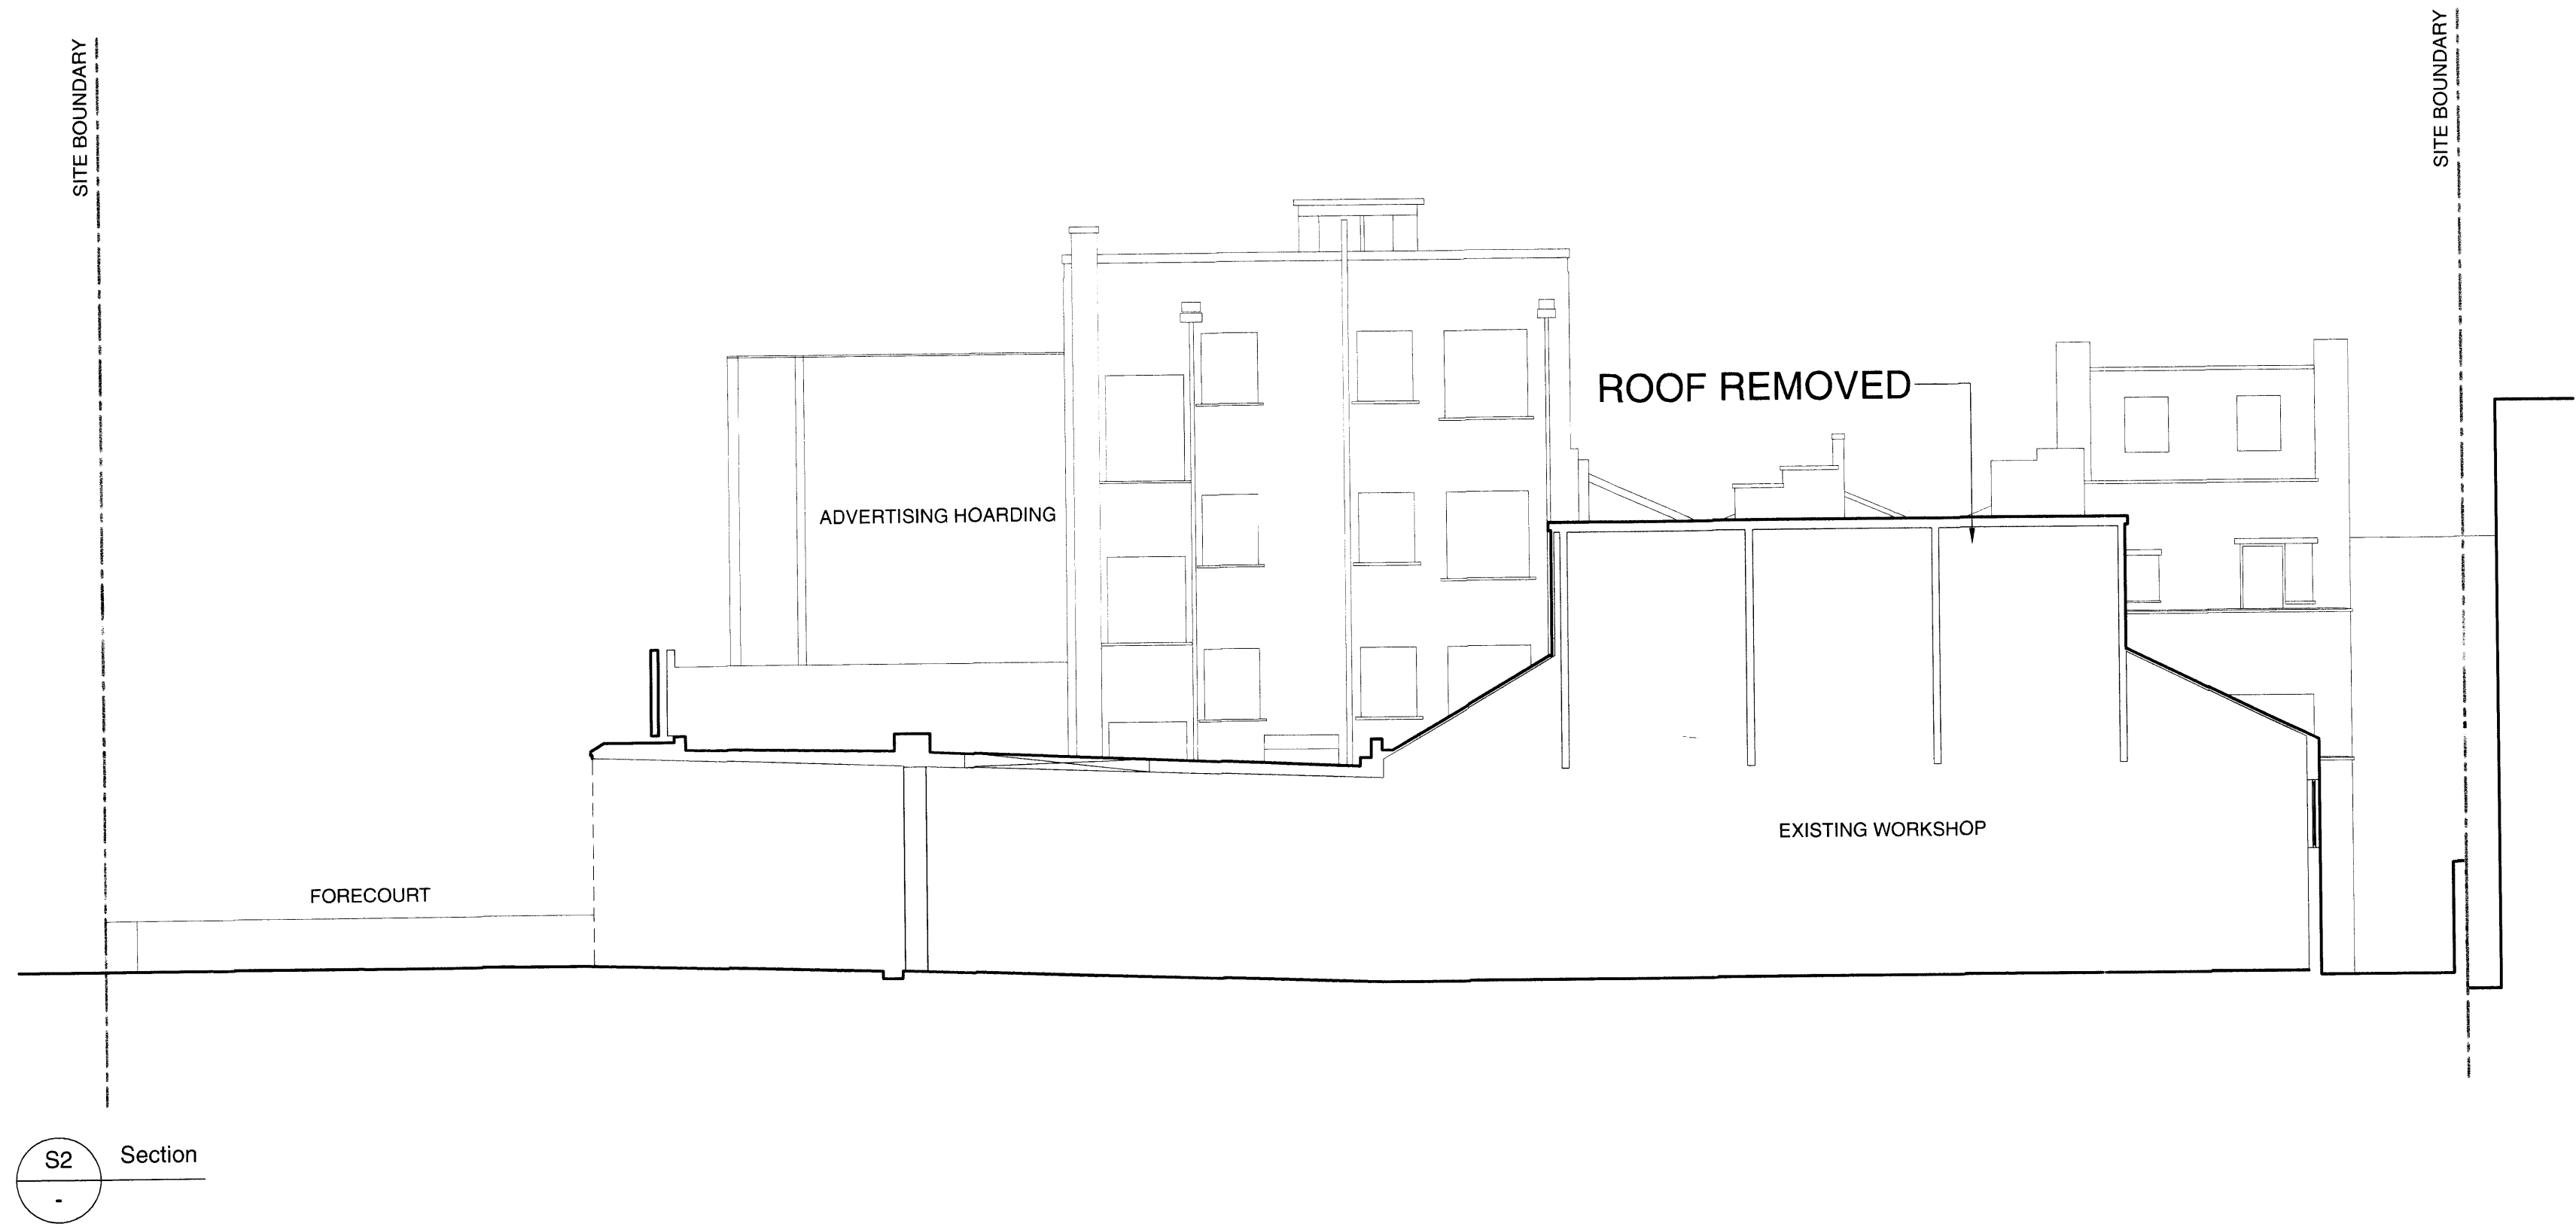
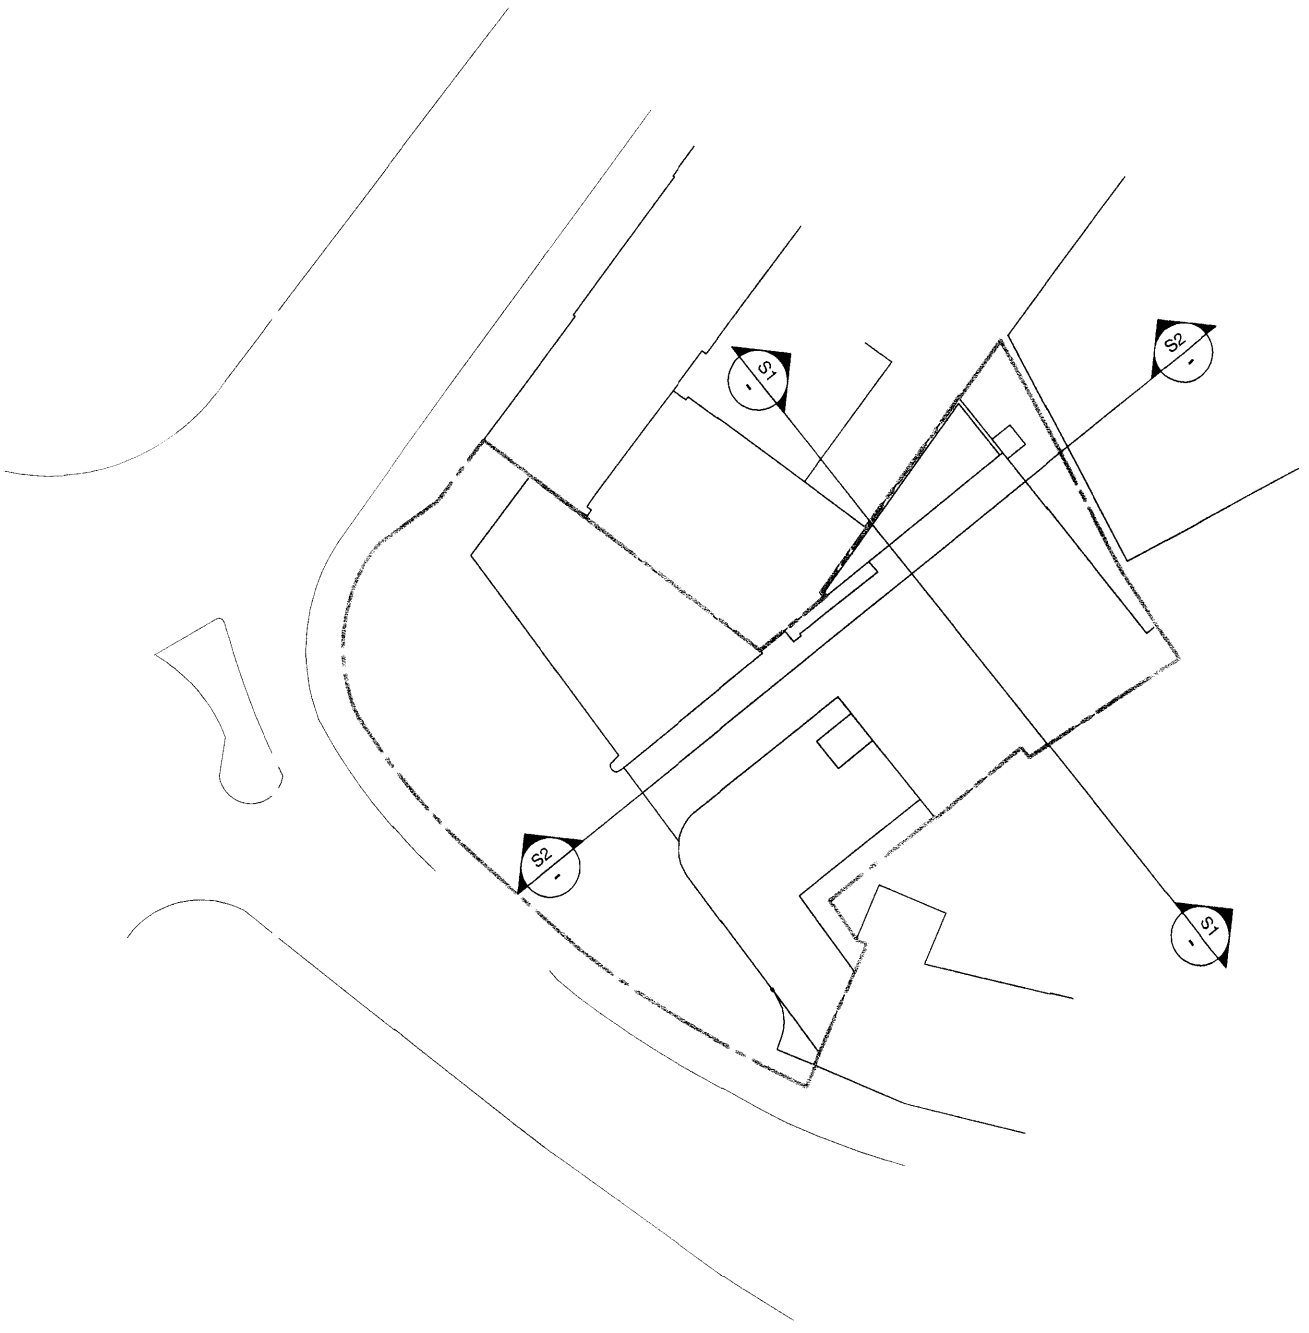


86-88 DELANCEY STREET
LONDON

IDENTIFICATION OF WORK
CARRIED OUT ON SITE PRIOR TO
15.05.11

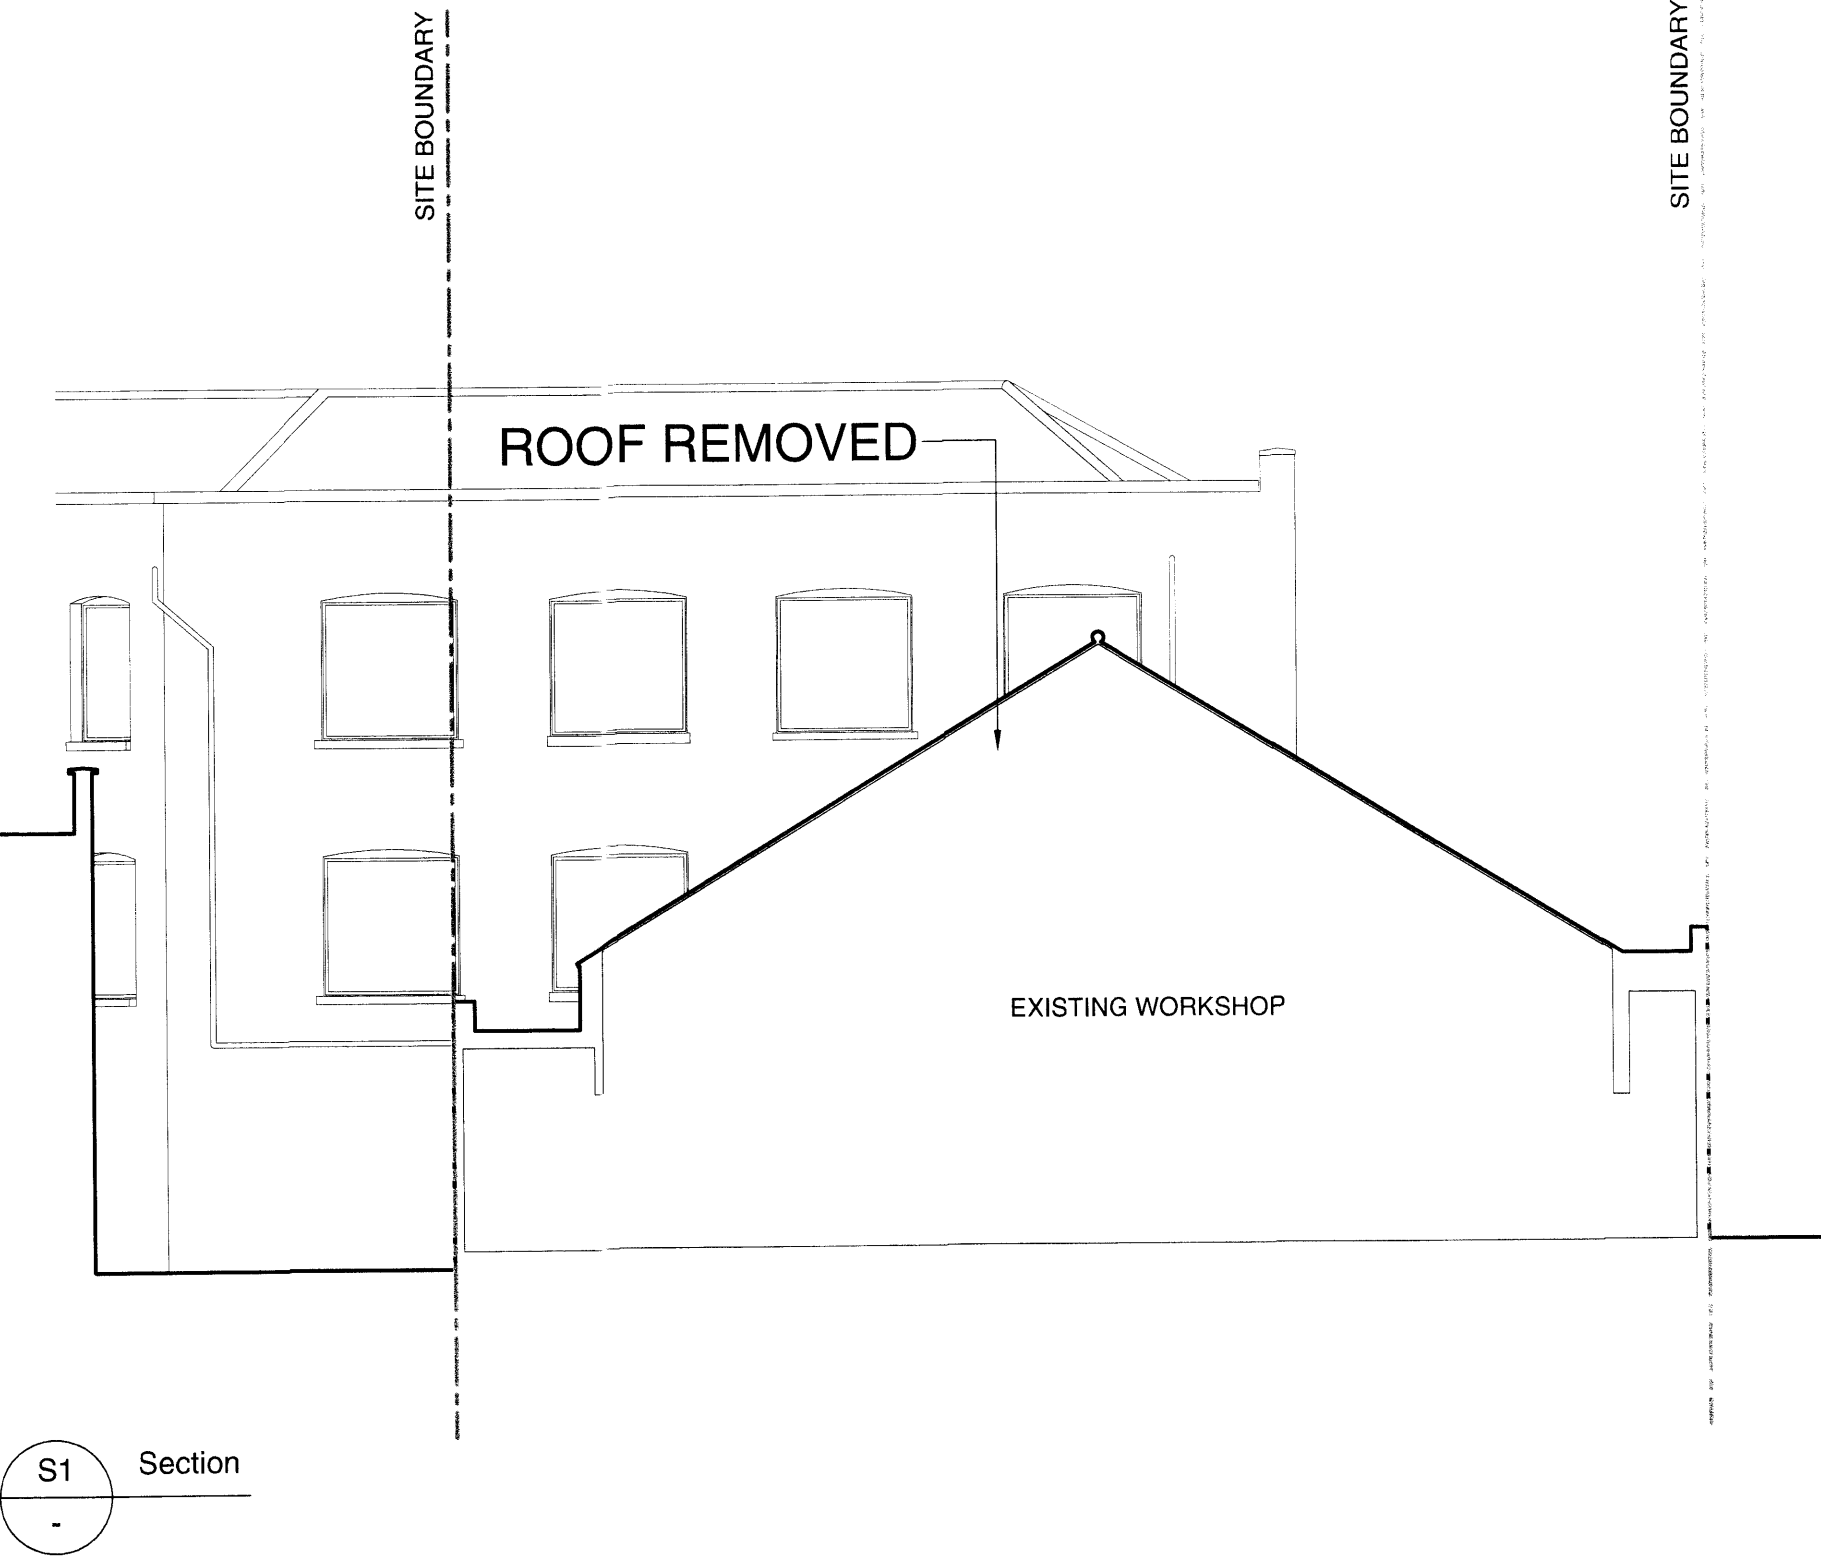

NICK BAKER ARCHITECTS

3rd Floor
11 Northburgh St
London EC1N 6BN

Scale 1:100@A1 Drawing No. S-102

Date 06.11.07

Job No. 0703

© Nick Baker Architects