
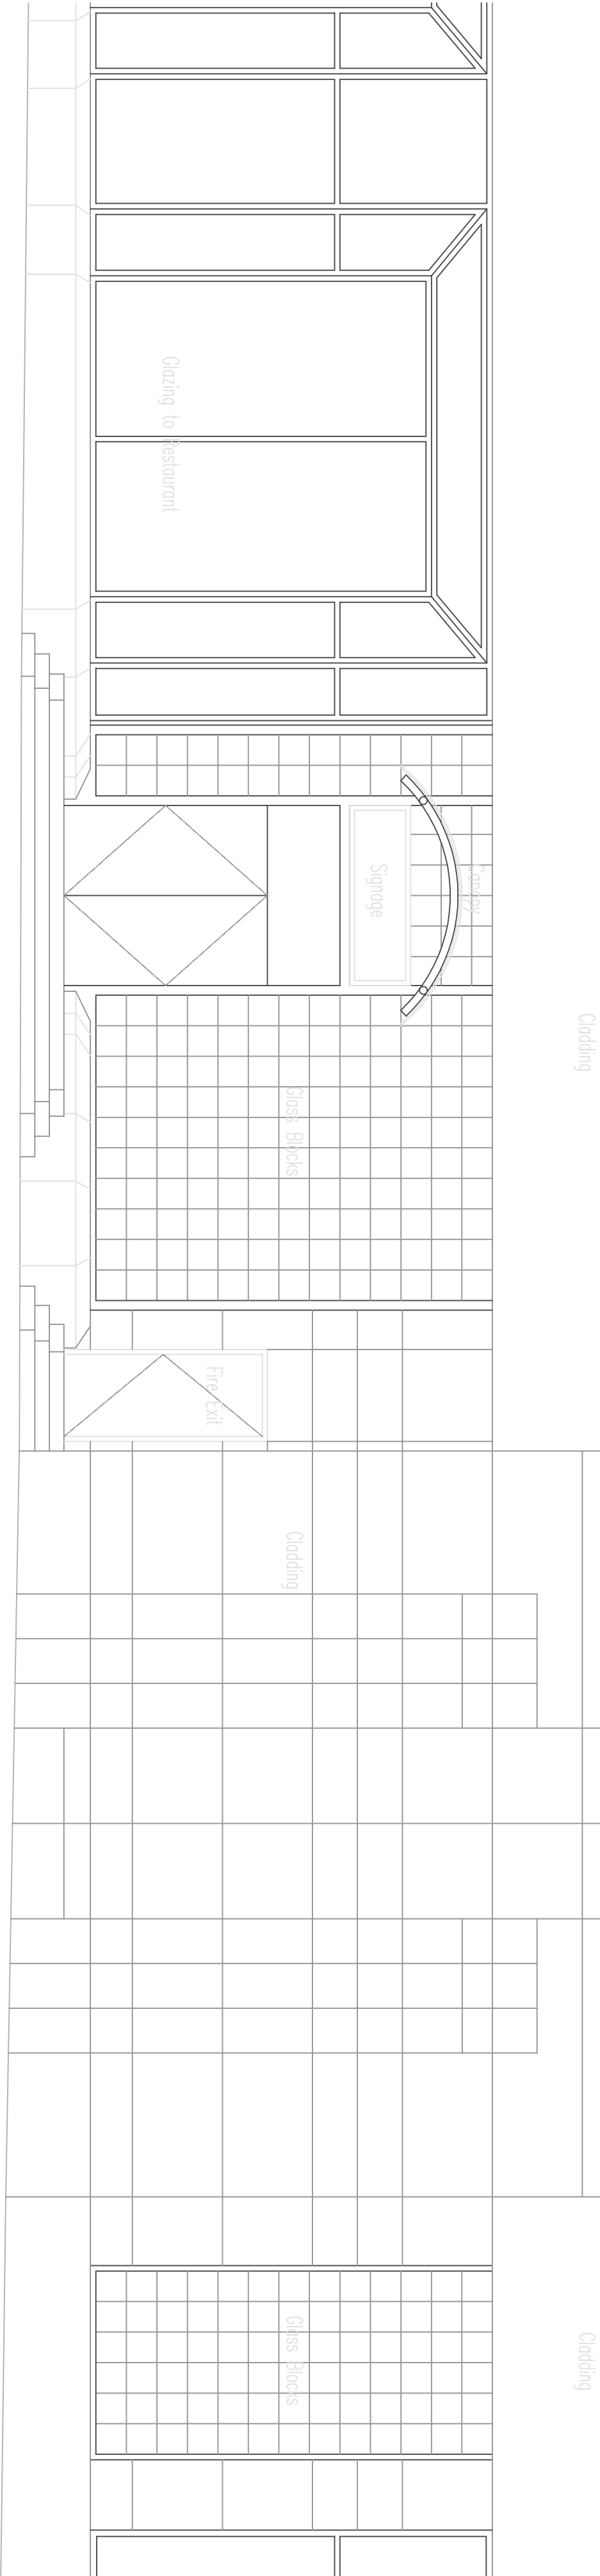


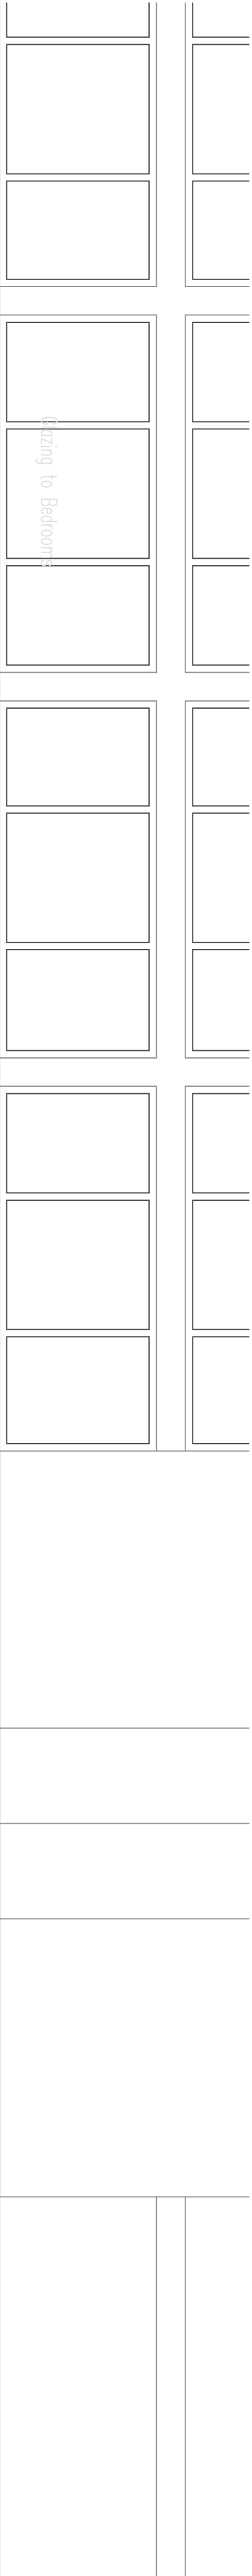

Existing Restaurant Entrance Elevation - 1:50 Scale