

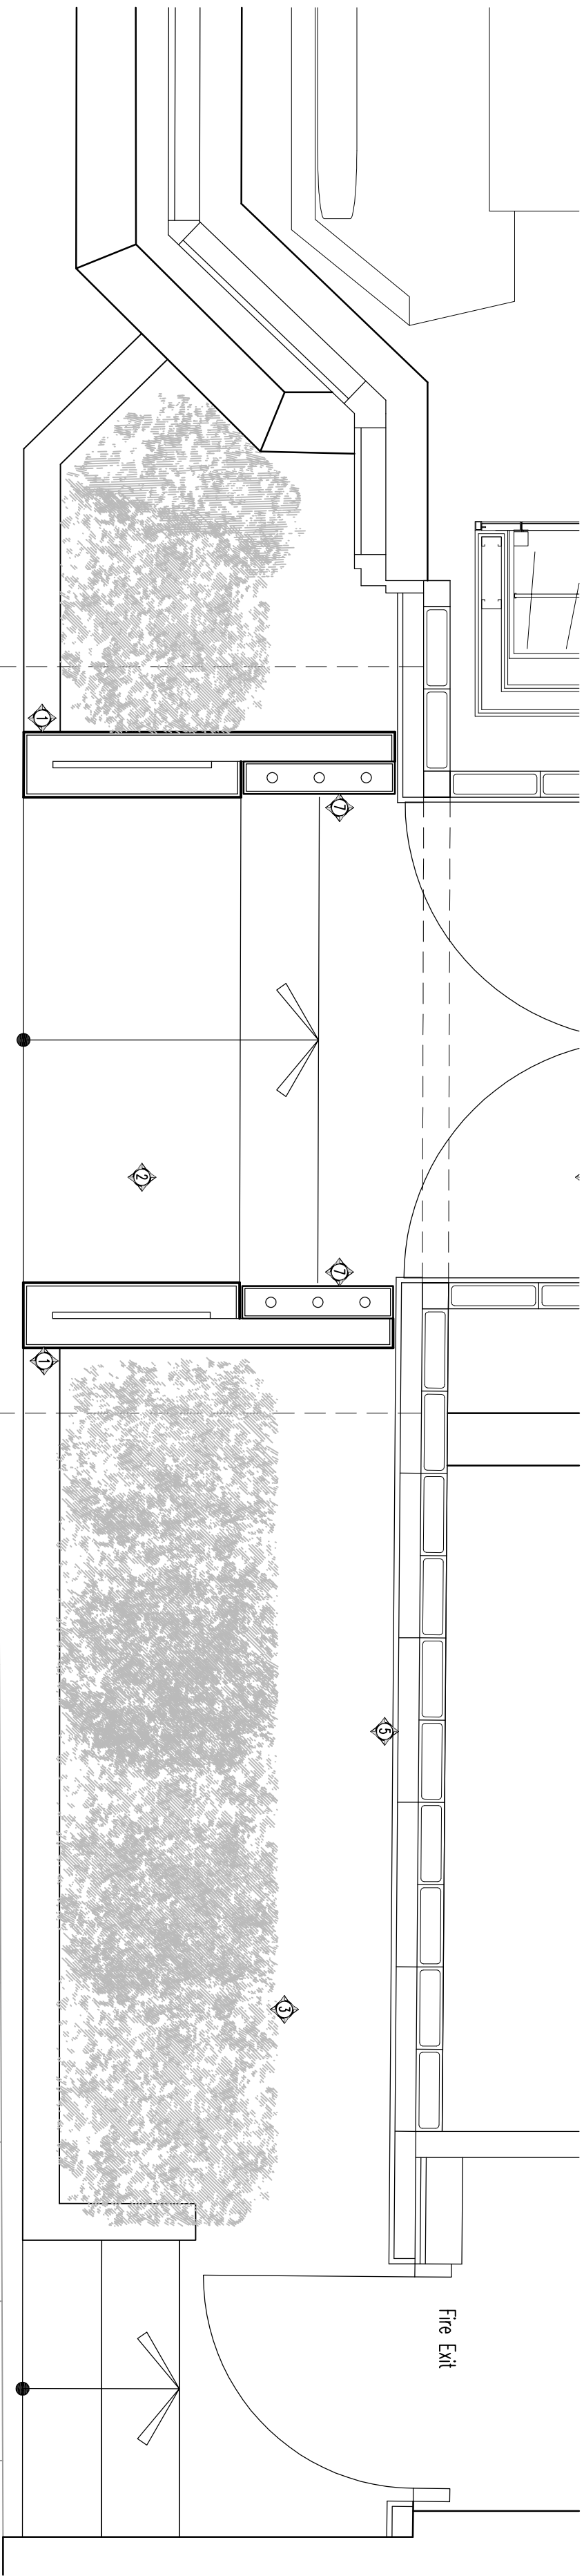


PROPOSED MATERIALS KEY:

ITEM NO.	DESCRIPTION & SPECIFICATION
1	STONE PORTICO NEW PORTICO AROUND EXISTING RESTAURANT ENTRANCE DOORS FINISHED IN LIGHTWEIGHT SLATE CLADDING
2	RECONFIGURED STEPS EXTENT OF EXISTING STEPS RECONFIGURED TO CREATE A FEATURE ENTRANCE TO THE RESTAURANT. HANDRAILS ALSO MOVED TO SUIT. STEPS AND NOSINGS TO RECEIVE NEW FINISHES TO MATCH SURROUNDINGS.
3	HEDGE INFILL TO EXISTING FIRE EXIT EXISTING PLANTER REMOVED AND REPLACED WITH NEW HEDGE INFILL TO THE SIDE OF THE EXISTING FIRE EXIT WITH FEATURE LIGHTING
4	GLASS CANOPY NEW LIGHTWEIGHT FRAMELESS GLASS CANOPY ABOVE RESTAURANT ENTRANCE
5	NEW FACADE EXISTING GLASS BLOCK, DOORWAYS & INFILL PANELS OVERCAULD WITH DECORATIVE PERFORATED METAL & GLASS. NEW SCREEN WITH INTERNAL ILLUMINATION.
6	RETAIN EXISTING GLAZED DOUBLE DOORS EXISTING RESTAURANT ENTRANCE GLAZED DOUBLE DOORS TO BE RETAINED. SIGNAGE ABOVE ALTERED TO SUIT.
7	MENU BOARD STREET SIDE ILLUMINATED MENU BOARD.

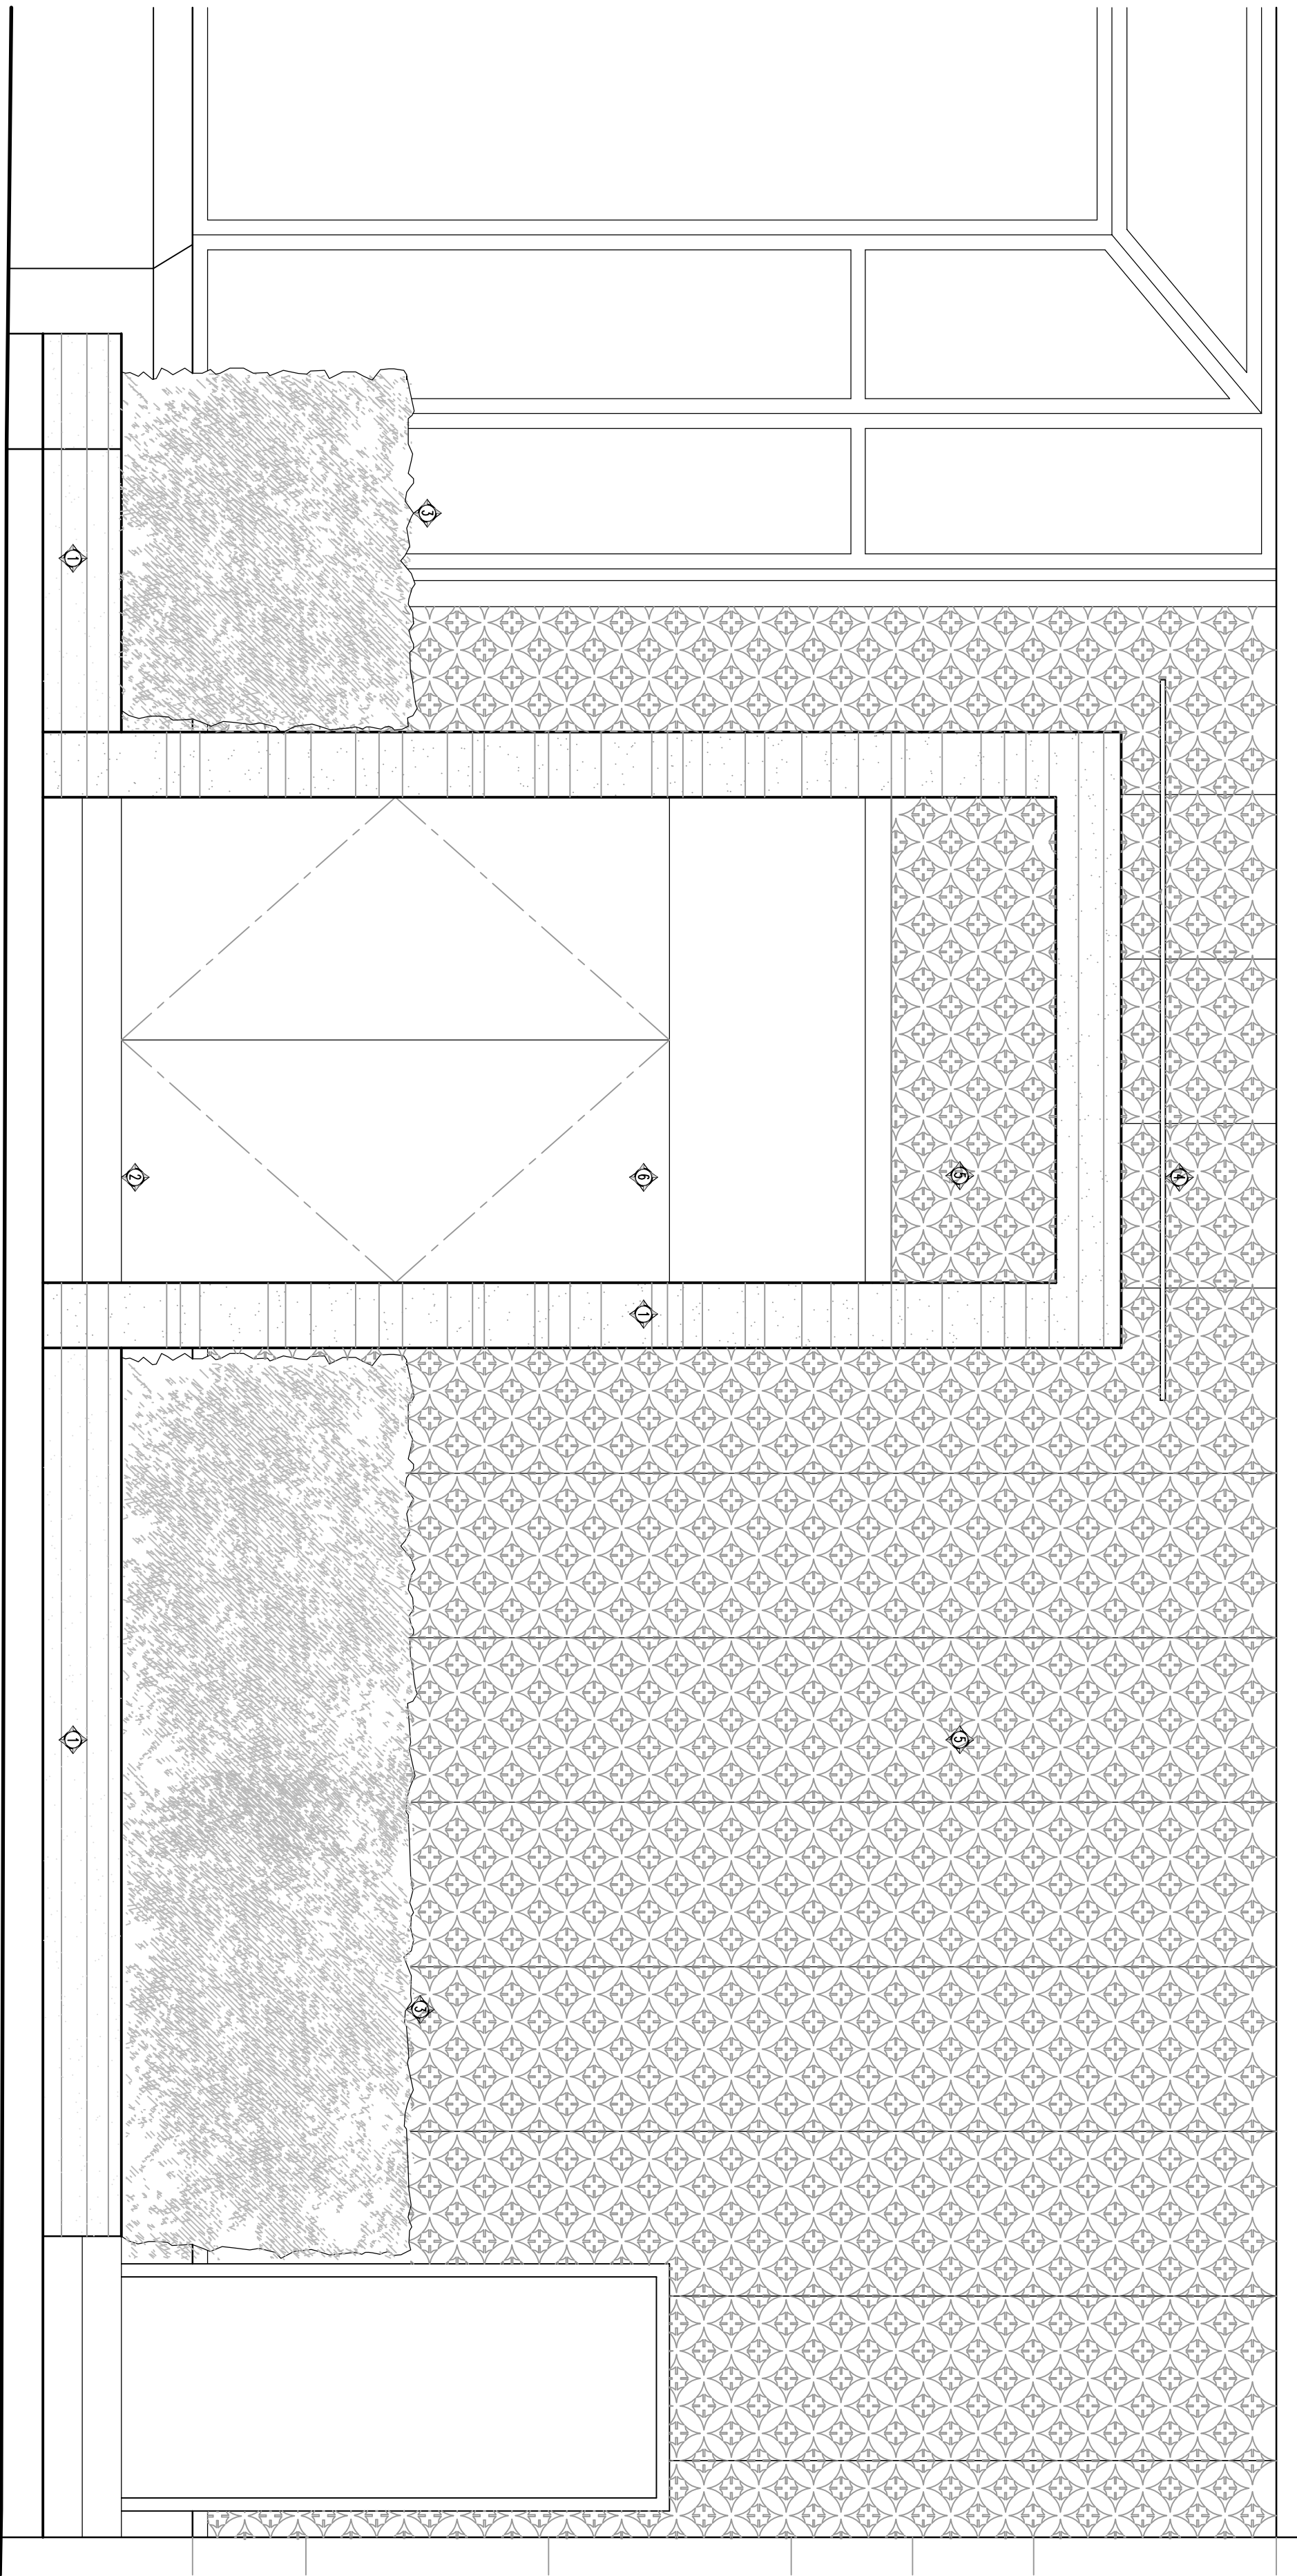

B Current proposals refined. Notes updated
A Drawing revised to show current proposals. Notes updated
DO NOT SCALE OFF THIS DRAWING

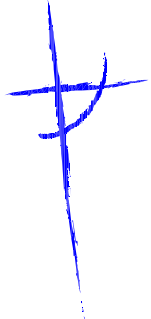

LEACH RHODES WALKER
ARCHITECTS

client

Accor Hotels
Pullman St Pancras
London

production	revision no	rev
ID-7053	L(00)28	B

Proposed
Restaurant Entrance
Elevation

scale	date drawn	drawn by	authorised by
1:20 @ A2	01.05.12	PS	AF

LEACH RHODES WALKER
RIVERSIDE MANCHESTER M3 5A7
t: +44 (0) 161 832 7211
e: info@lrw.co.uk
www.lrw.co.uk

Proposed Restaurant Entrance Plan & Elevation - 1:20 Scale