


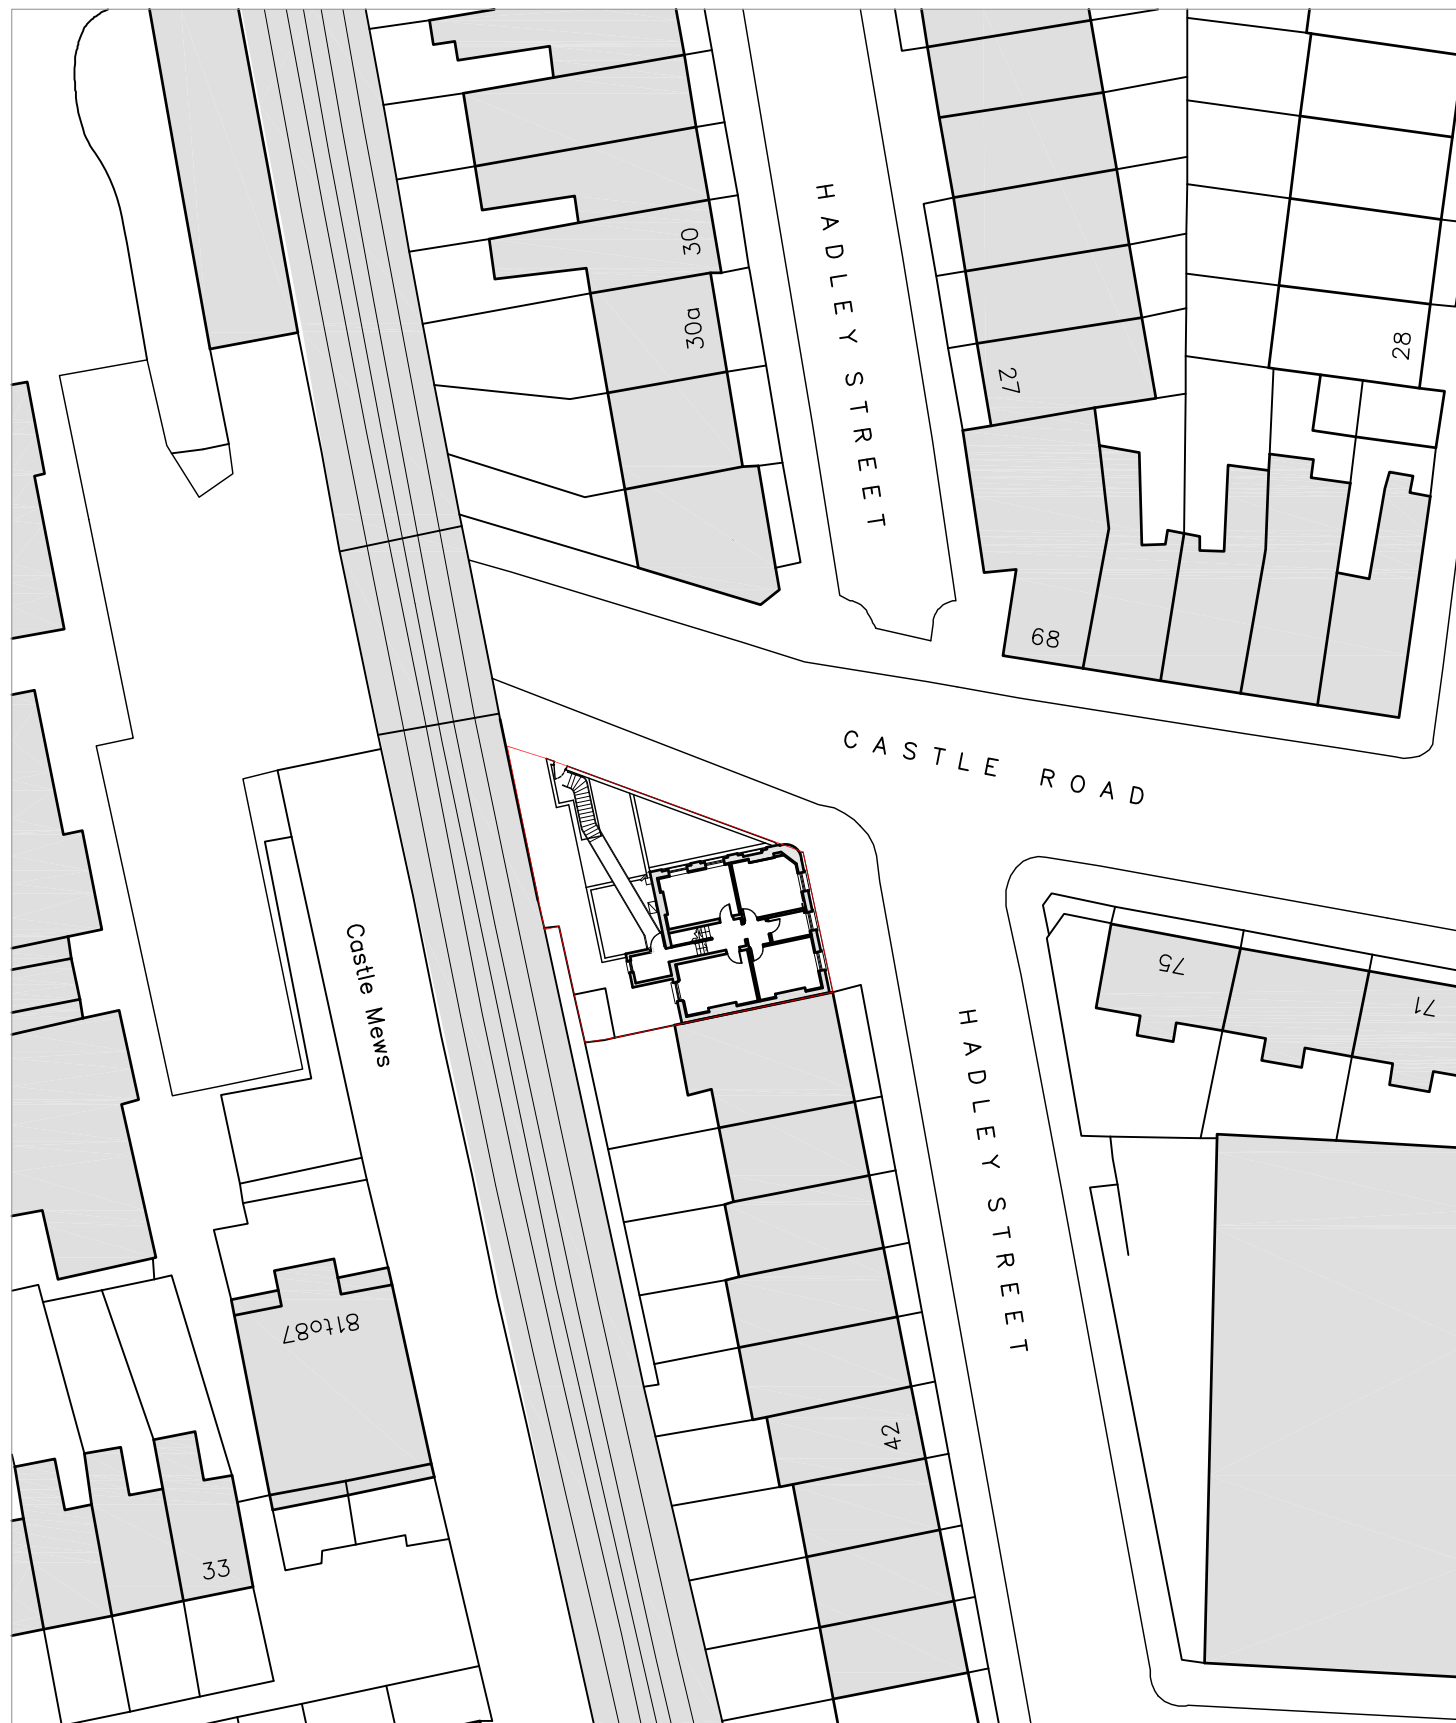

BLOCK PLAN 1: 250 scale



LOCATION PLAN 1: 1250 scale

REVISIONS

planning application

gordon curtis architects

moor court glenmore road
tel 020 7586 6065

LONDON NW3 4DE
mail@gordoncurtis.com

project: 77 Castle Road London NW1 8SU

drawing: Location Plan

date: June 2012 scale: 1:1250 & 1:5000 @A3 dwg no: 1108 01