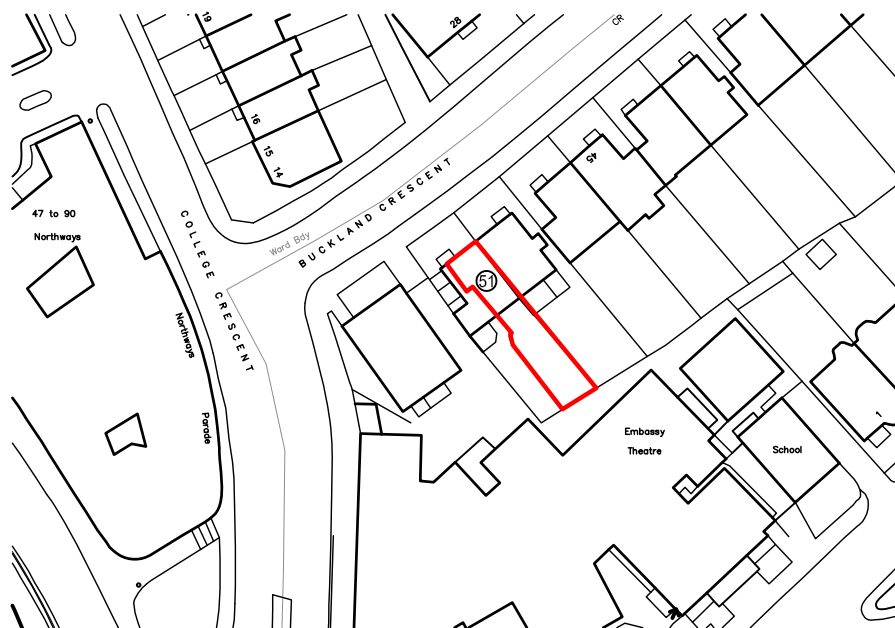


scale
0 10 50

gordon curtis architects

Moor Court Glenmore Road LONDON NW3 4DE
tel 020 7586 6065 mail@gordoncurtis.com

project: 51 B Buckland Crescent London NW3 5DJ
drawing: Location Plan

date: June 2012 scale: 1:1250 @A4 dwg no: 1107 01