


DO NOT SCALE OFF THIS DRAWING. ALL DIMENSIONS SHALL BE CHECKED AND CONFIRMED WITH SITE REP. ANY DISCREPANCIES BETWEEN THE DRAWINGS AND SITE SHALL BE REPORTED TO PM. THIS DRAWING IS TO BE READ IN CONJUNCTION WITH ENGINEERS SPECIFICATION AND DETAILS. FOR CONSTRUCTION INFORMATION PLEASE REFER TO ALL DRAWINGS AND SPECIFICATION OF WORKS.

FOR ANY STRUCTURAL STEELWORKS DETAILS PLEASE REFER TO STRUCTURAL ENGINEER'S DRAWINGS & CALCULATIONS.

The copyright of the drawing and designs remains with Archimaster Limited. All copies are only for information about the application, they may not be used for any other purpose without the express written permission of Archimaster.

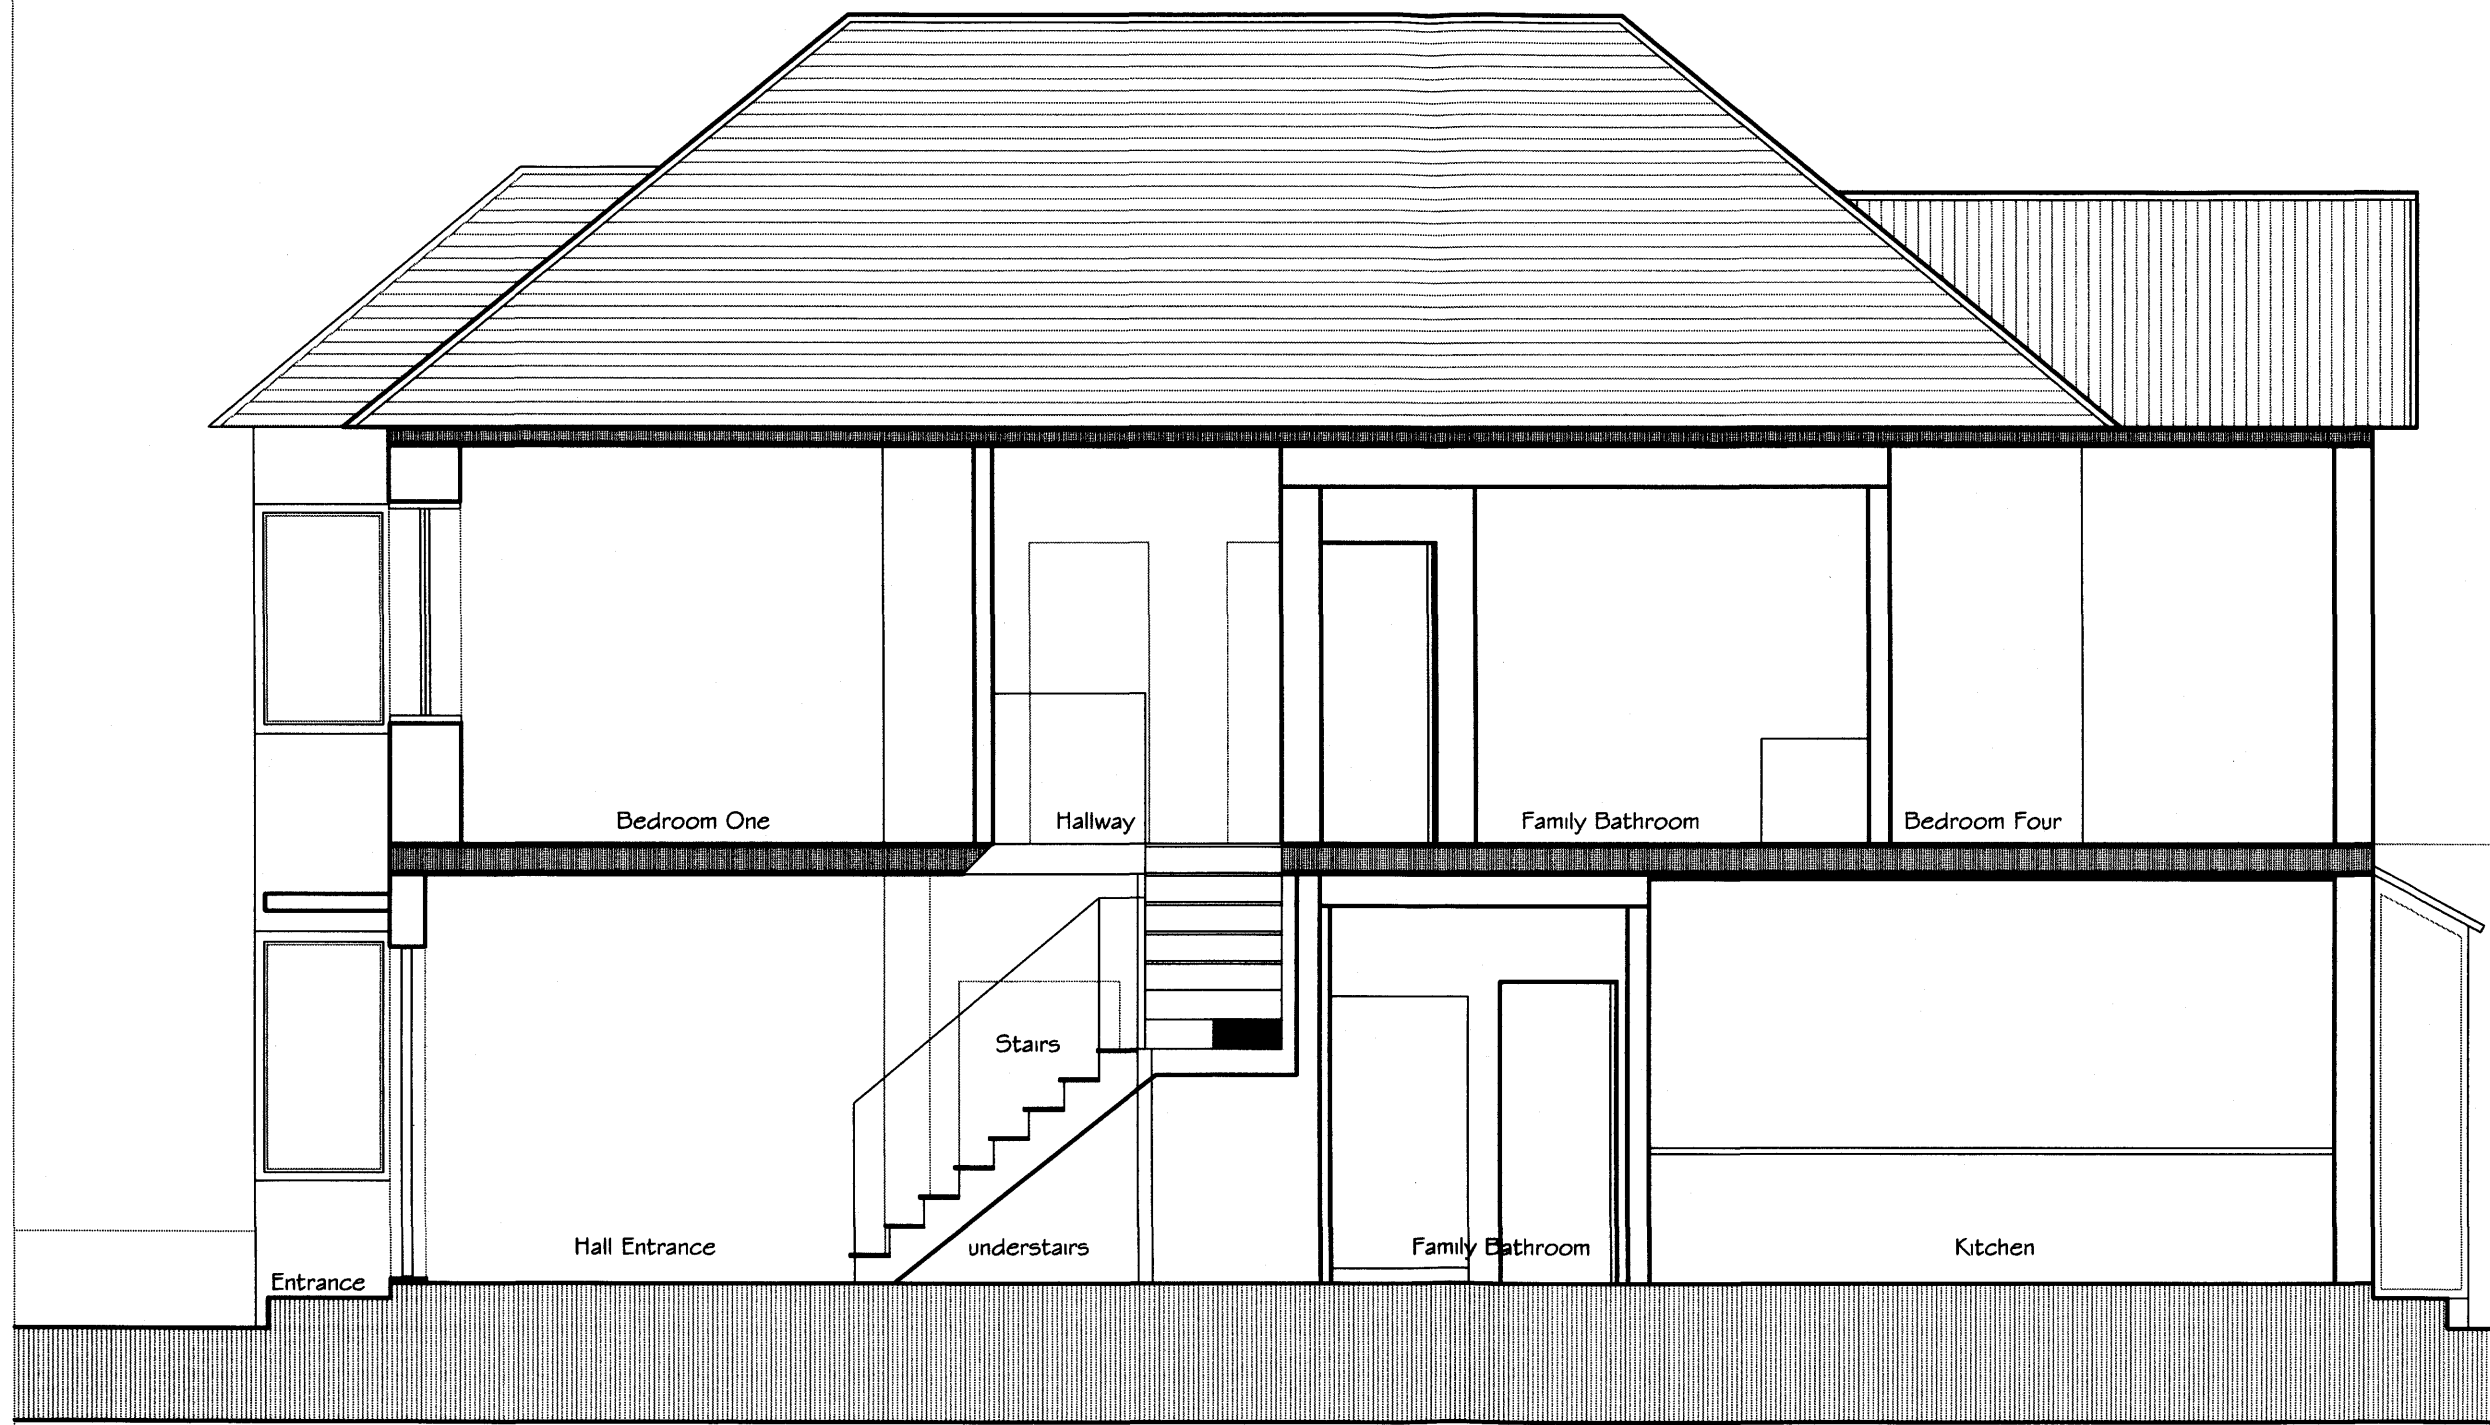

Revision	DATE	SCOPE
<p align="center"><b>ARCHIMASTER LTD</b></p> <p align="center"><i>AP</i></p> <p align="center">ARCHITECTURE &amp; DESIGN  <a href="http://WWW.ARCHIMASTER.CO.UK">WWW.ARCHIMASTER.CO.UK</a>  <a href="mailto:SERVICES@ARCHIMASTER.CO.UK">SERVICES@ARCHIMASTER.CO.UK</a>            L. 020 3287 9494 M. 07921 021 196</p>		

Project:  
 19 Hillway, London  
 N6 6QB

Drawing Title:  
 Existing Side Elevation A

Issue status:

SURVEY		NA
Scale: 1:50	Drawn: ART	Checked:
Job No: 19HW	Drawing No: EC 6-6	
Approved: -	Date: 04/01/12	Revision: -