





62 BELLAMY DRIVE
STANMORE
MIDDLESEX
HA7 2DA
TEL:0208 907 3590
FAX:0208 907 7332
info@homedesignltd.co.uk
www.homedesignltd.co.uk


title	EXISTING PLANS (SHEET-1)	
project	23-27 HATTON WALL - LONDON EC1N 8JE	
drawing no	HD517/3000	rev:
drawn by	R. L	contract no. HD517
scale	1:100 @ A3	date 06/2012

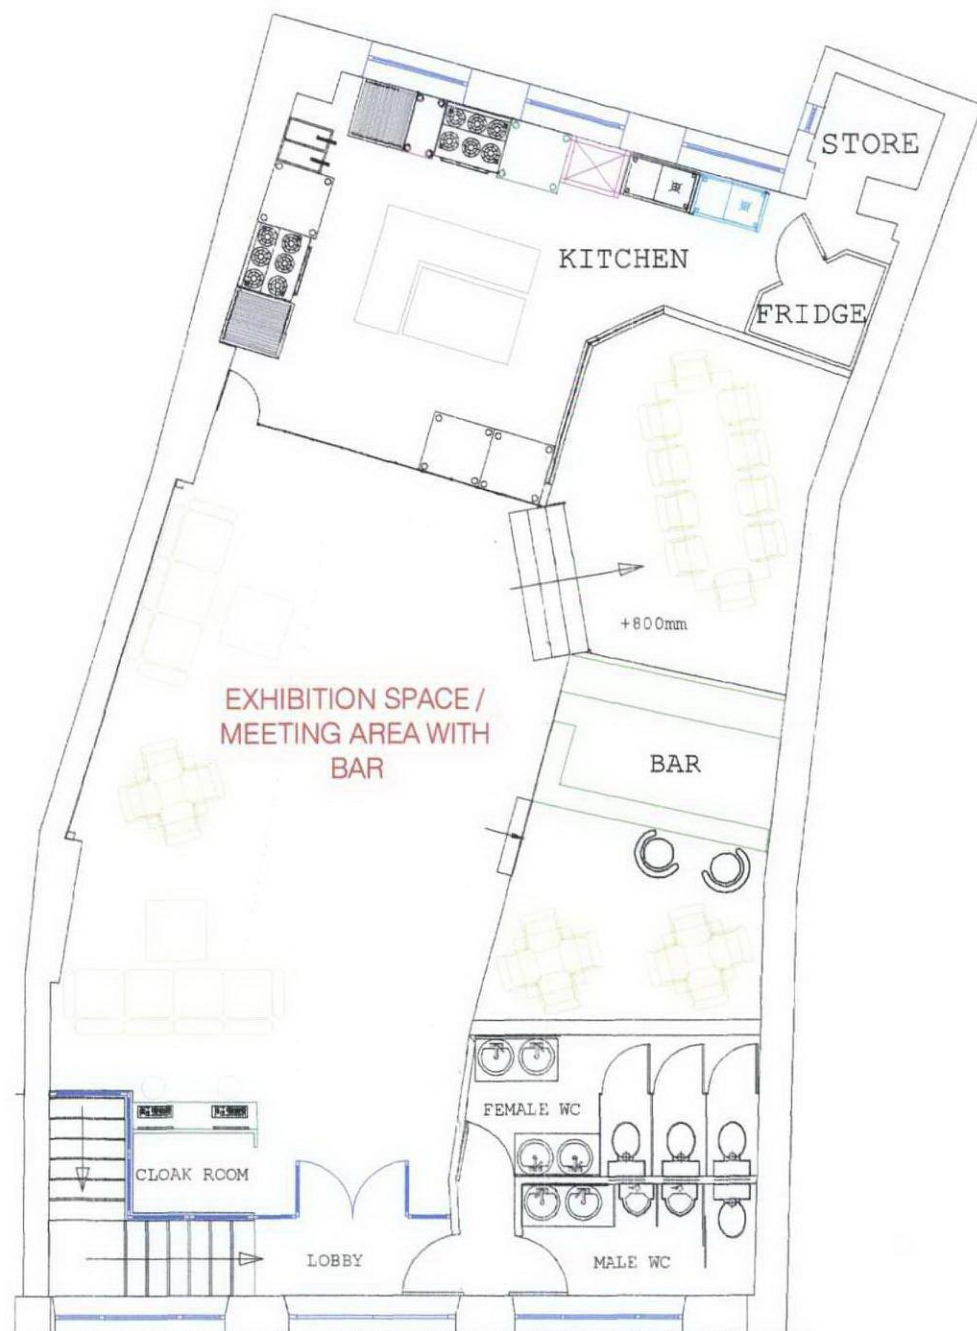

FIRST FLOOR LEVEL

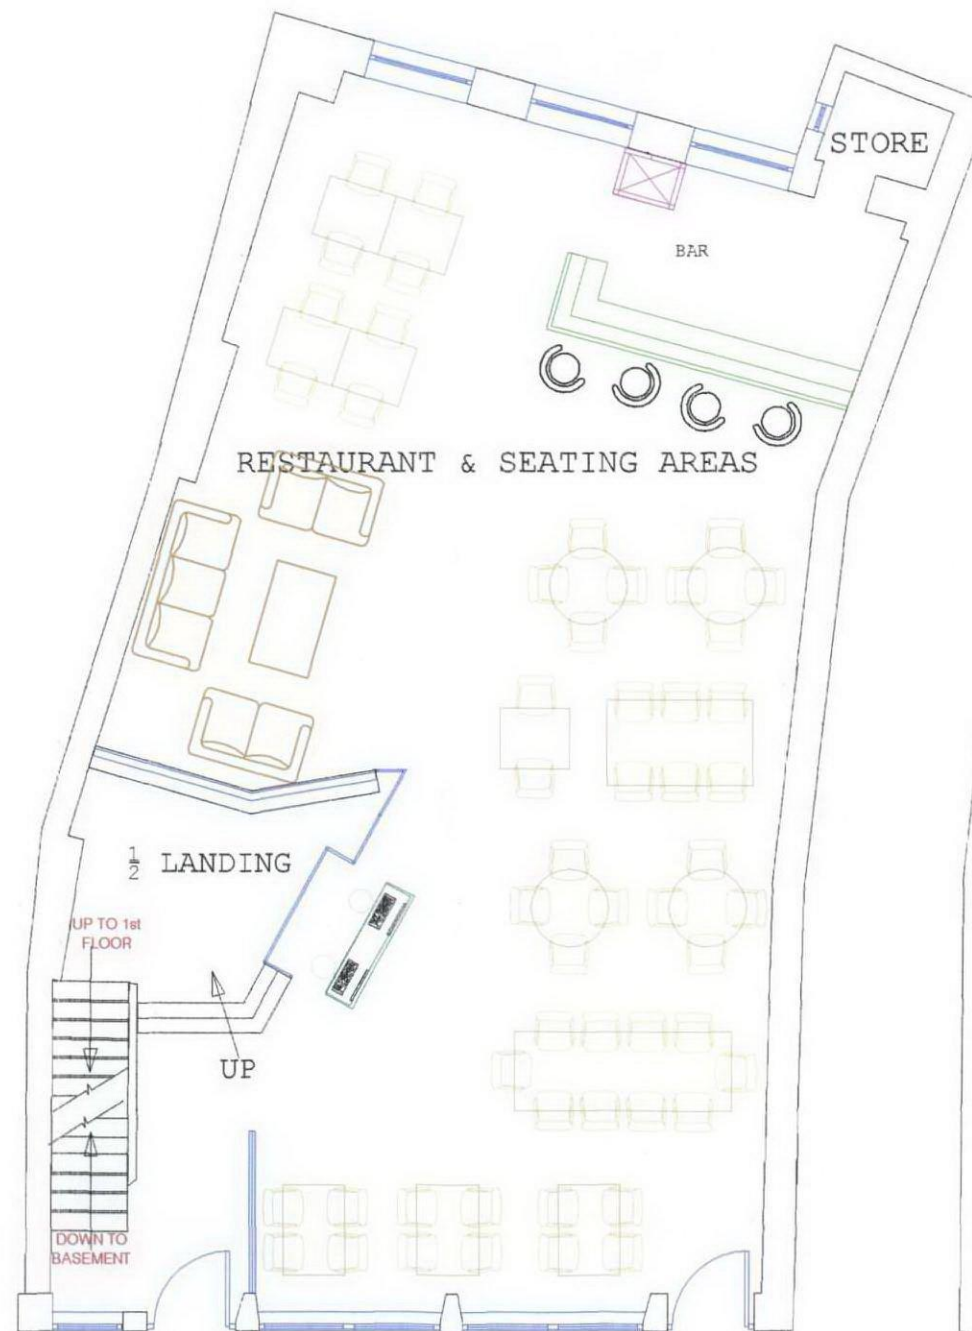

GROUND FLOOR LEVEL

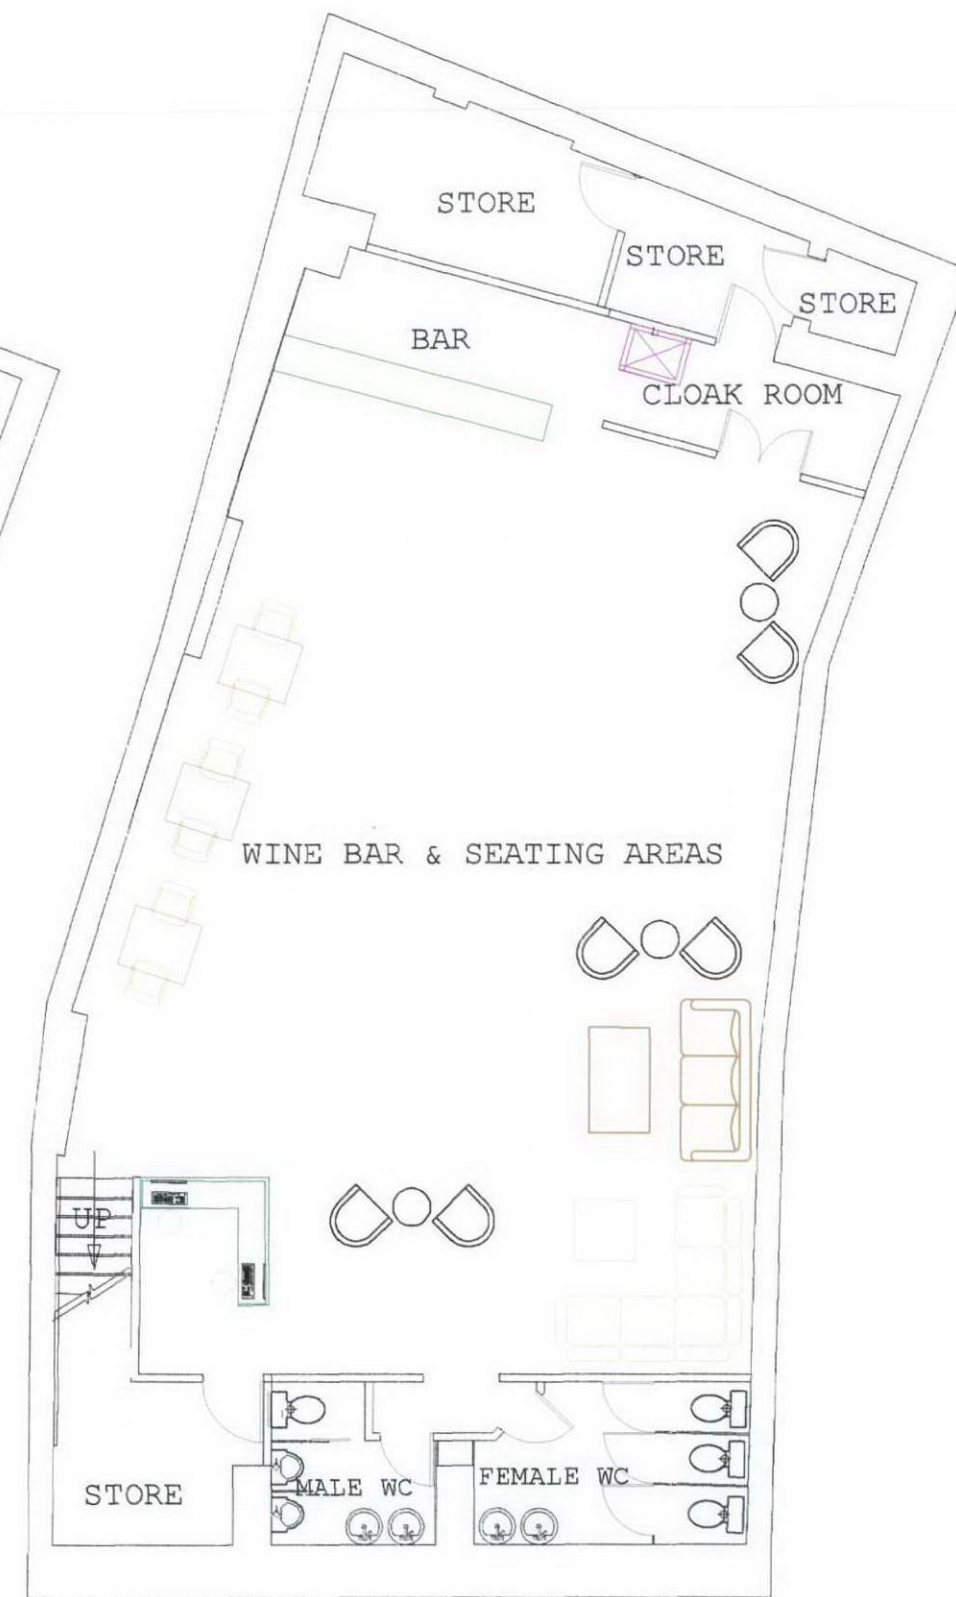

BASEMENT LEVEL