




TIMBER FRAMED DOUBLE GLAZED SASH WINDOWS
GROUND FLOOR LEVEL




EXTERNAL TIMBER DOOR

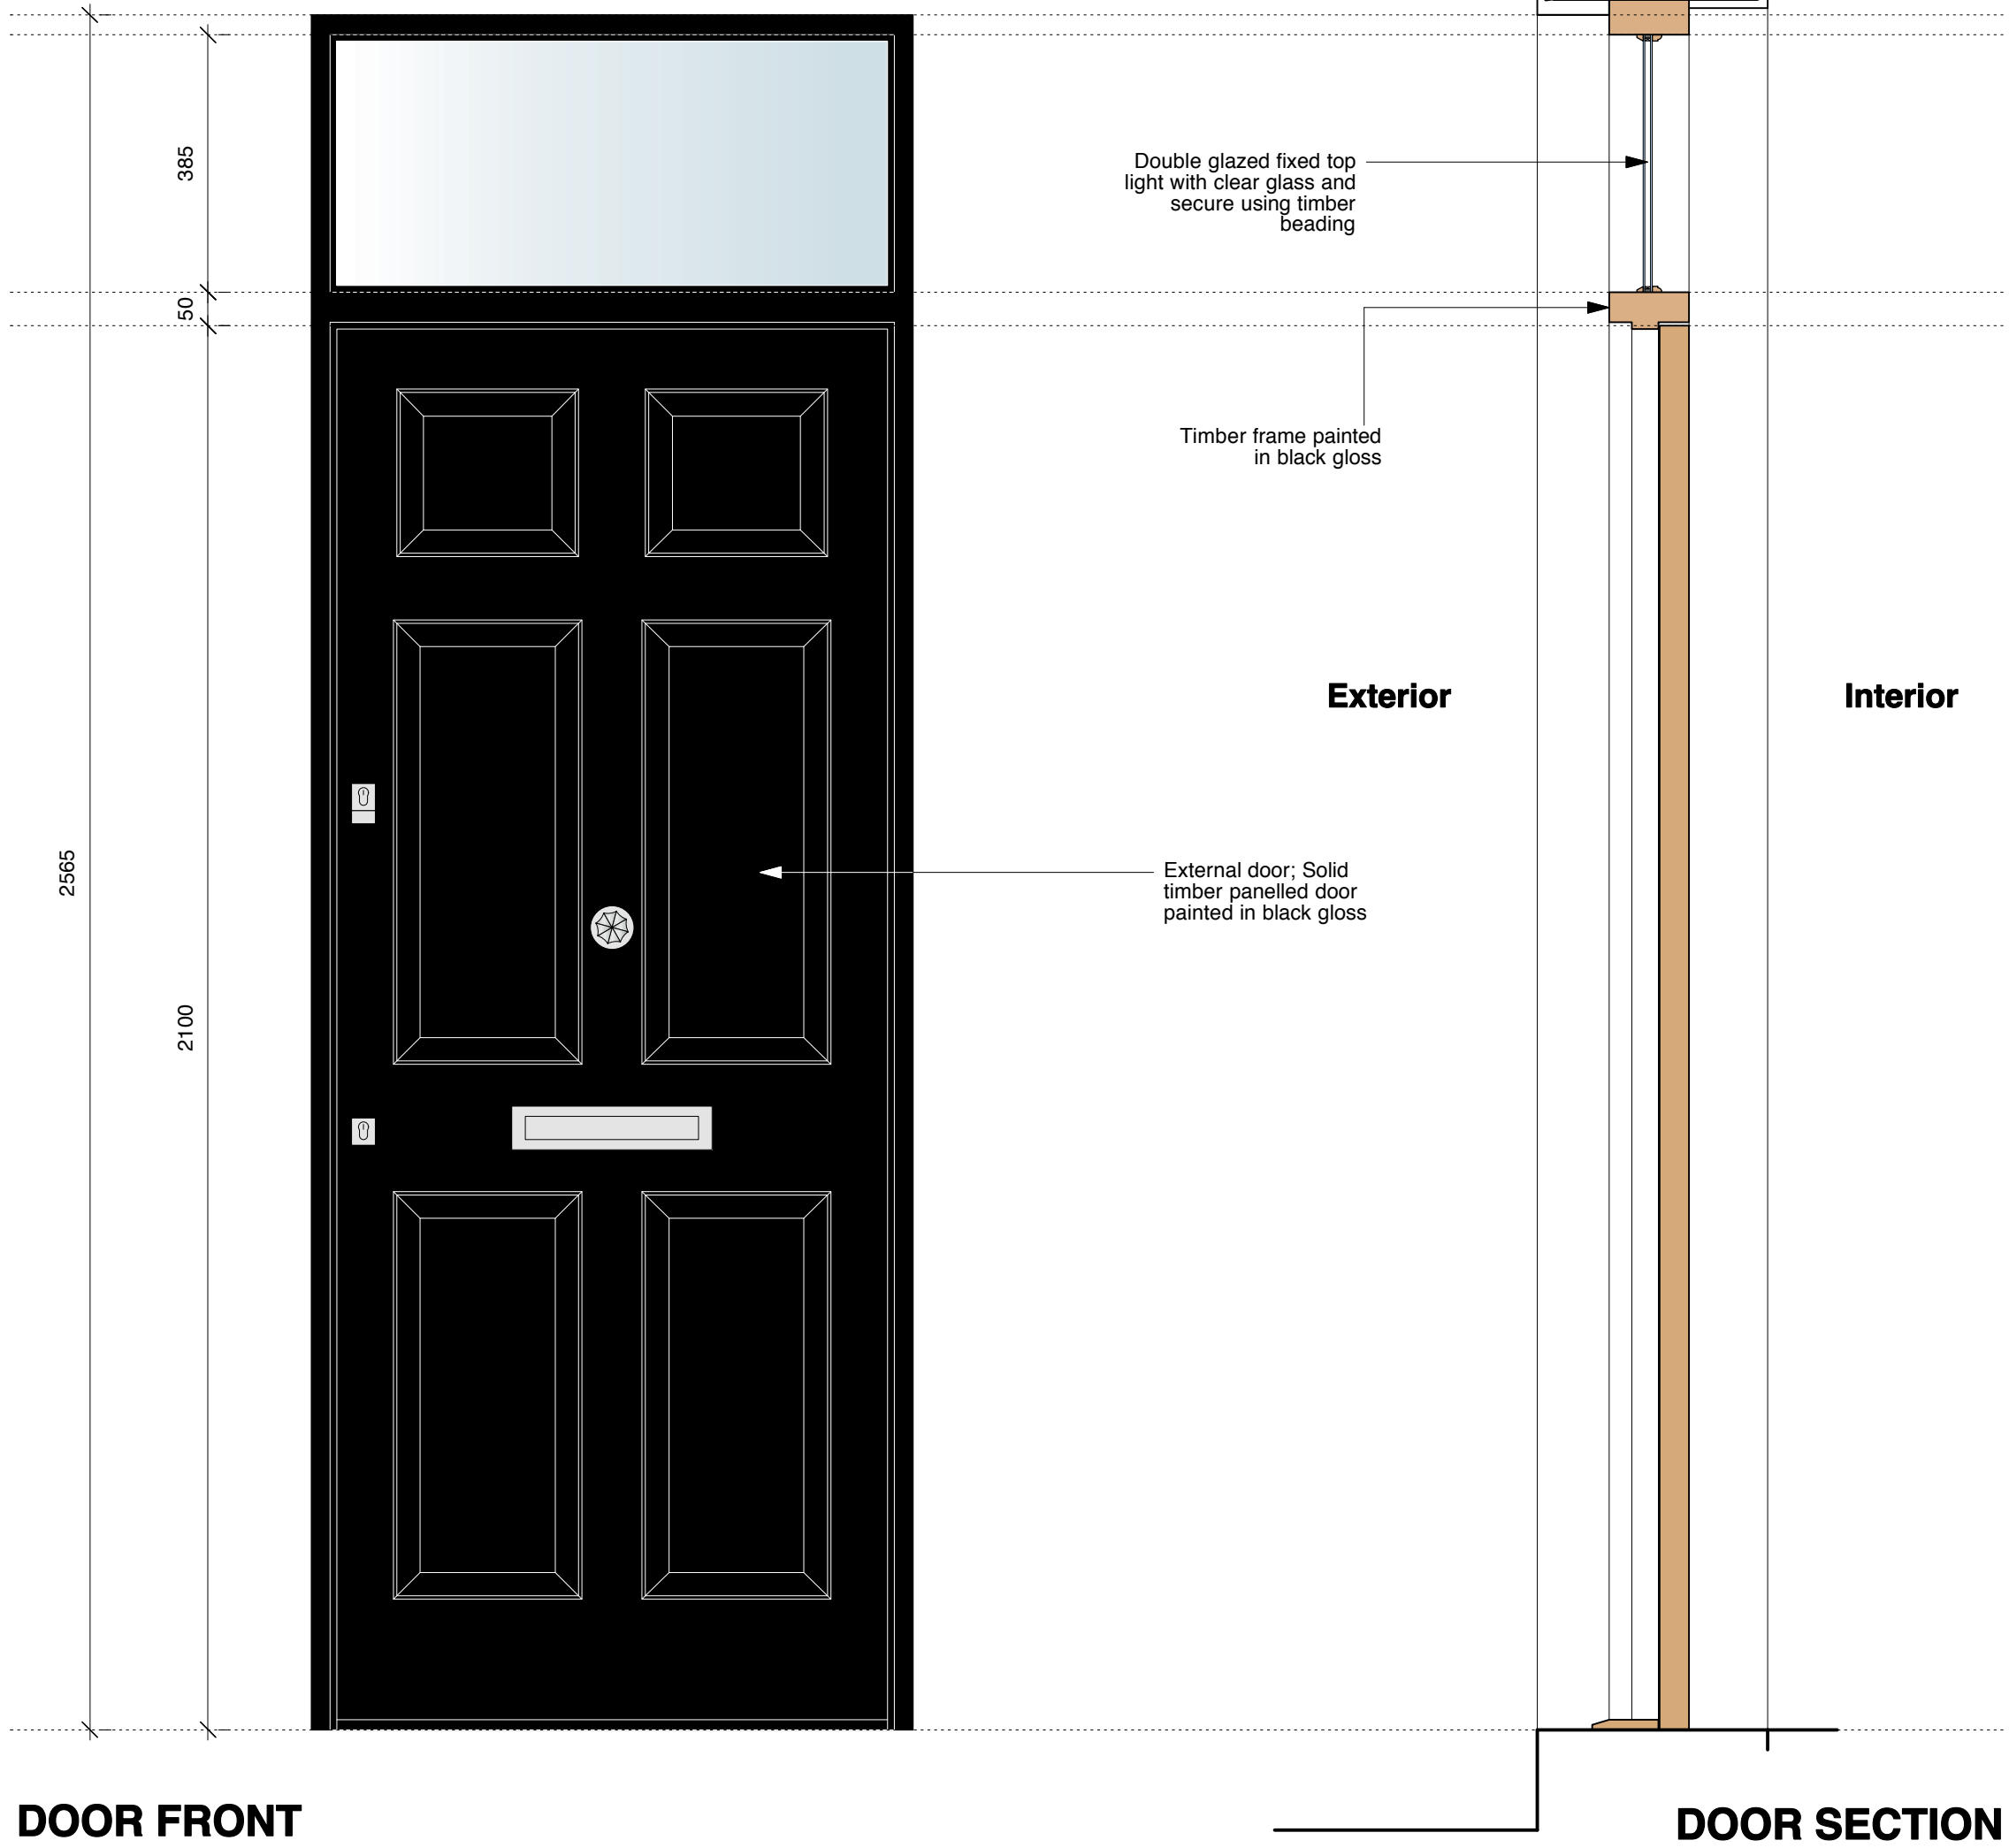

TIMBER FRAMED DOUBLE GLAZED SASH WINDOWS
LOWER GROUND FLOOR LEVEL

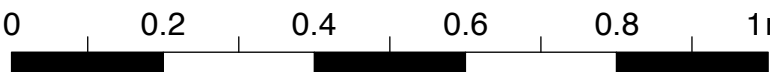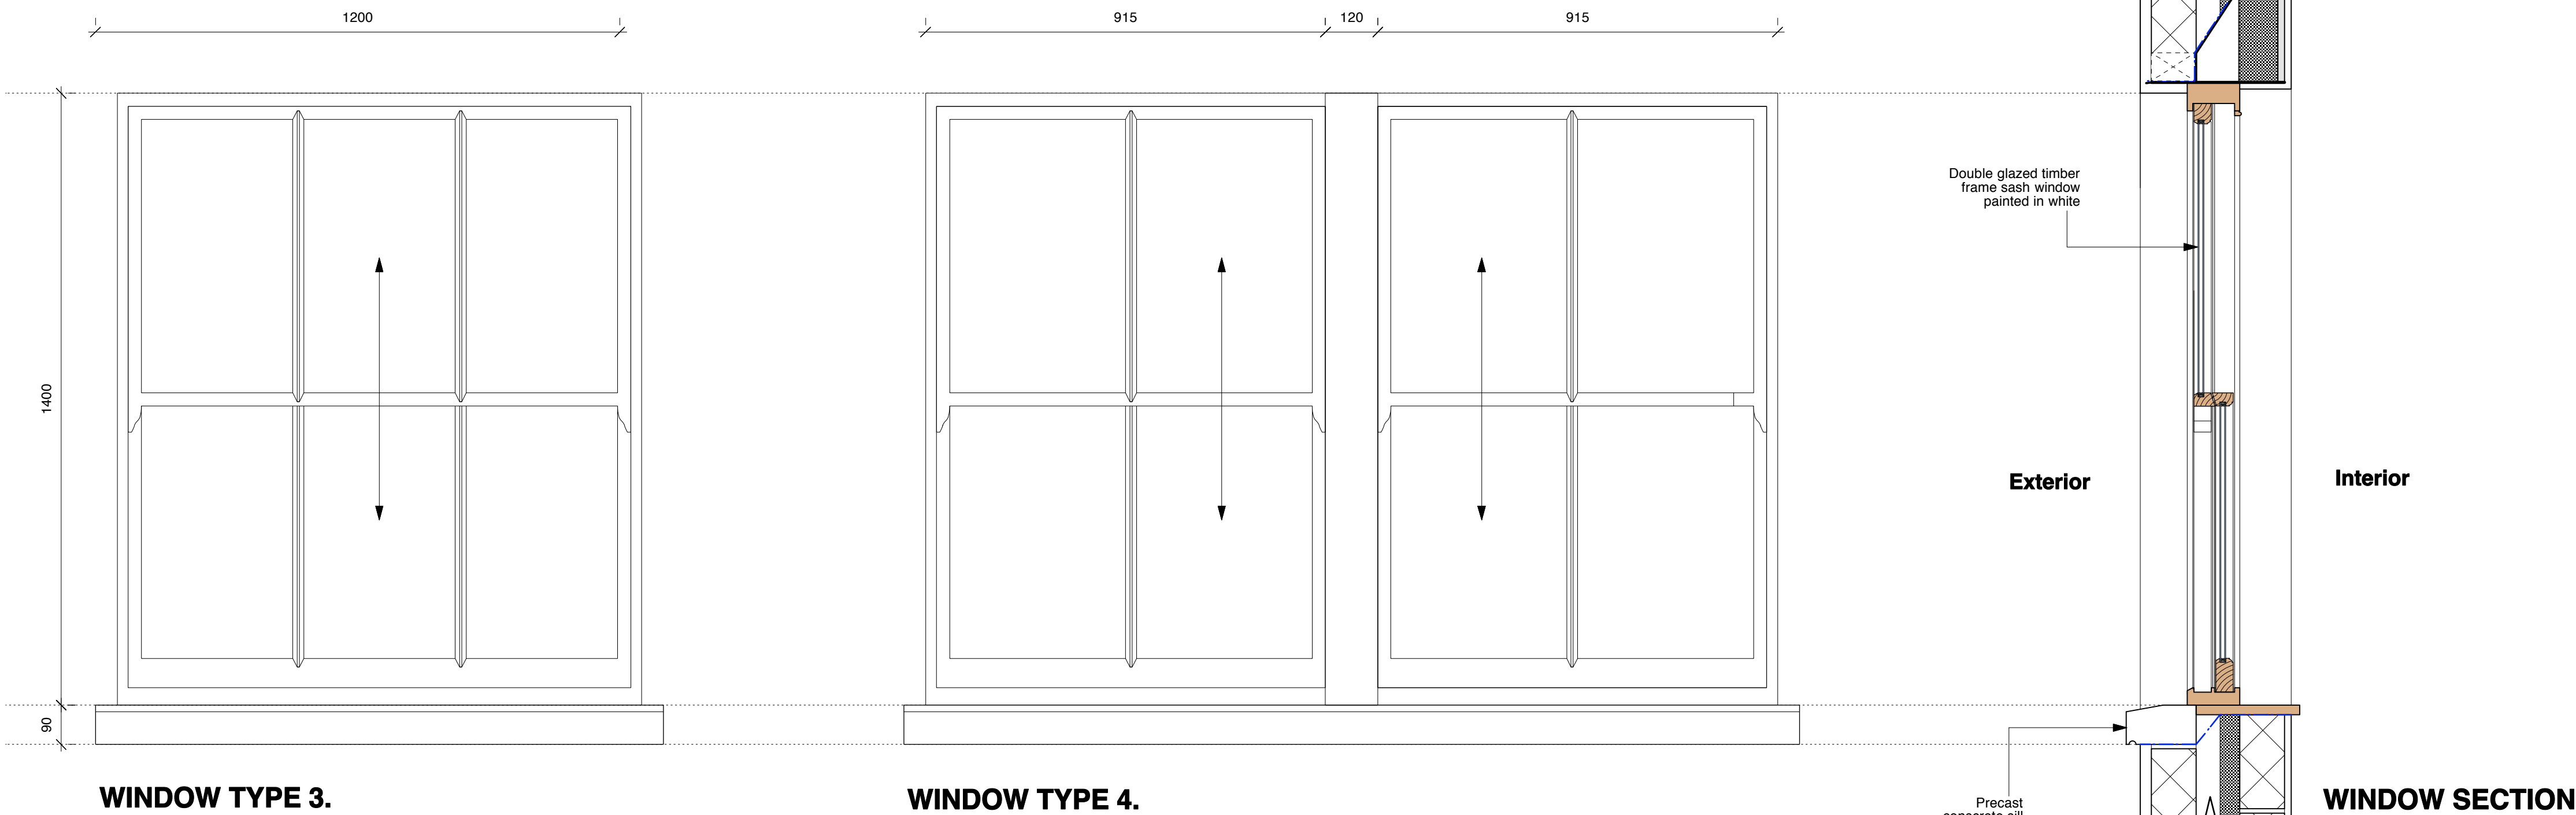

**DETAILS RELATING
TO CONDITIONS AS
PER APPROVED
APPLICATION REF:
2005/5494/P**

rev.	date	notes	© gpad ltd.
<div></div>			
CLIENT WHITEHALL PARK			
PROJECT 74-76 CAMDEN ROAD LONDON NW1 9DU			
TITLE WINDOW & DOORS SCHEDULE			
DWG NO 380A-PA.01		REV	
DRAWN BY D.S		SCALE 1:100/1:10 @ A1	
CHECKED BY		DATE June 2012	
general practice architects & designers gpad ltd. 6 acton st. london. wct1x 9na t: 020 7633 0222 f: 020 7633 2220 e-mail: info@gpadltd.com web: www.gpadltd.com			
<p>This drawing is the copyright of gpad ltd. Figured dimensions to be taken in preference to those scaled. All dimensions to be checked on site before any work proceeds.</p> <p>Drawing not to be used for land transfer purposes. Drawings to be read in conjunction with relevant drawings and specification.</p> <p>Not to be reproduced, retained or disclosed to any unauthorised person either wholly or in part without written permission.</p>			
FILE NAME		PRINT SIZE A1	