


86-88 DELANCEY STREET
LONDON

IDENTIFICATION OF WORK
CARRIED OUT ON SITE PRIOR TO
15.05.11

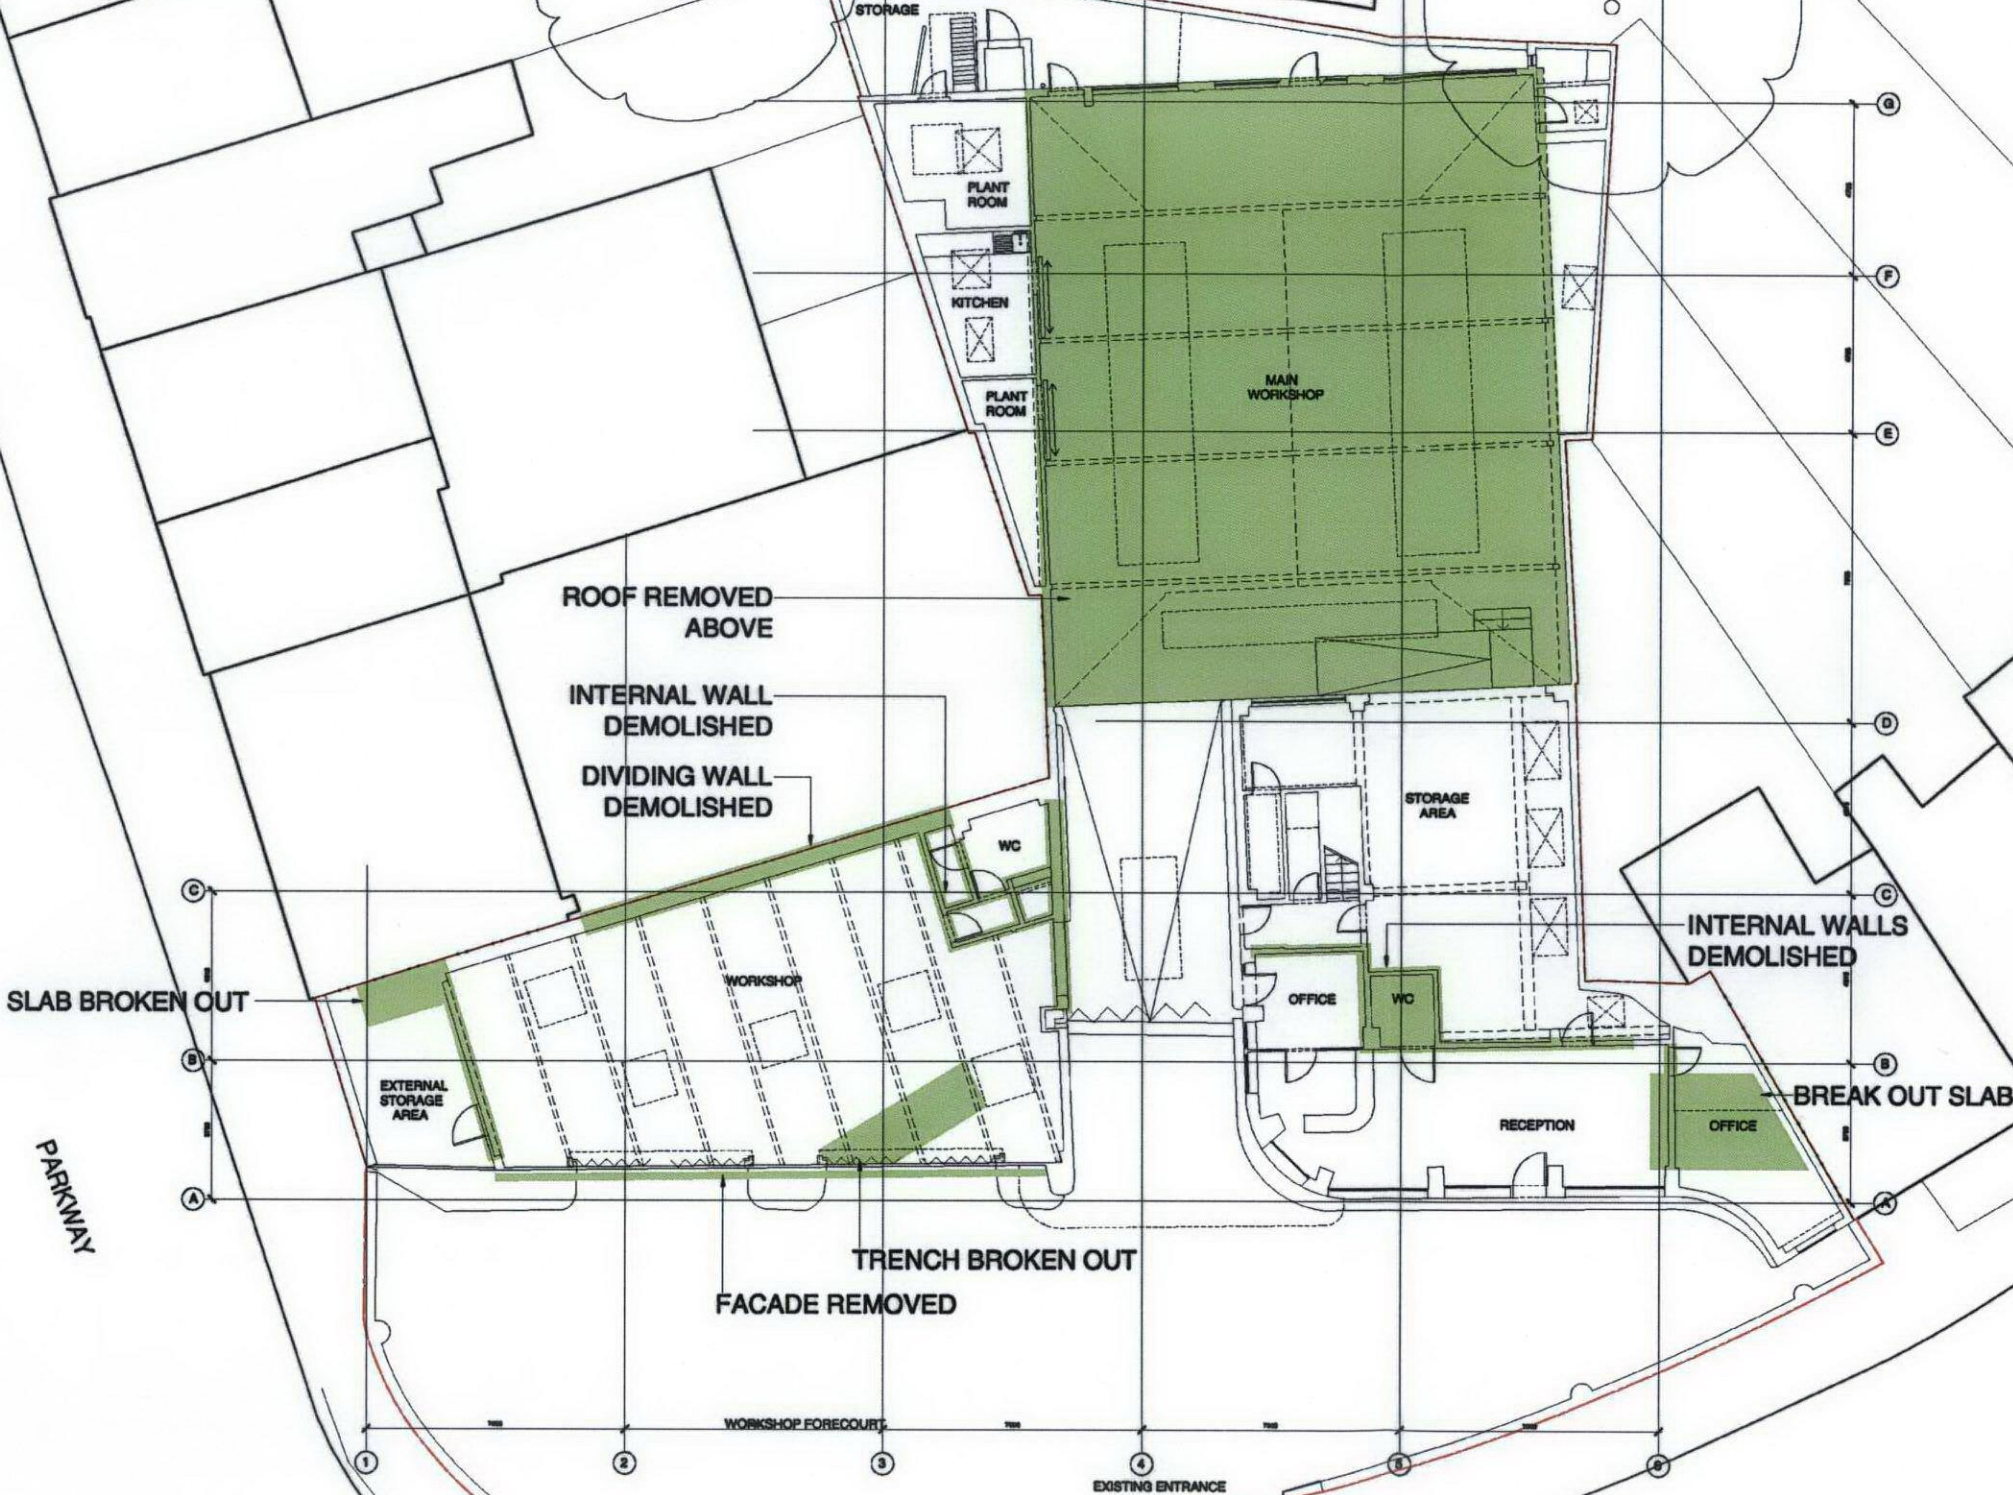

NICK BAKER ARCHITECTS

Scale 1:100 @ A1 Drawing No. S-100
Date 08.11.07
Job No. 0703
© Nick Baker Architects