

86-88 DELANCEY STRE
LONDON


EXISTING AND PROPOSED
ELEVATION AND SECTION C

■ PROPOSED BUILDING

■ TYRE REPAIR CENTRE



ELEVATION ALONG JUNCTION BETWEEN PARKWAY AND DELANCEY STREET

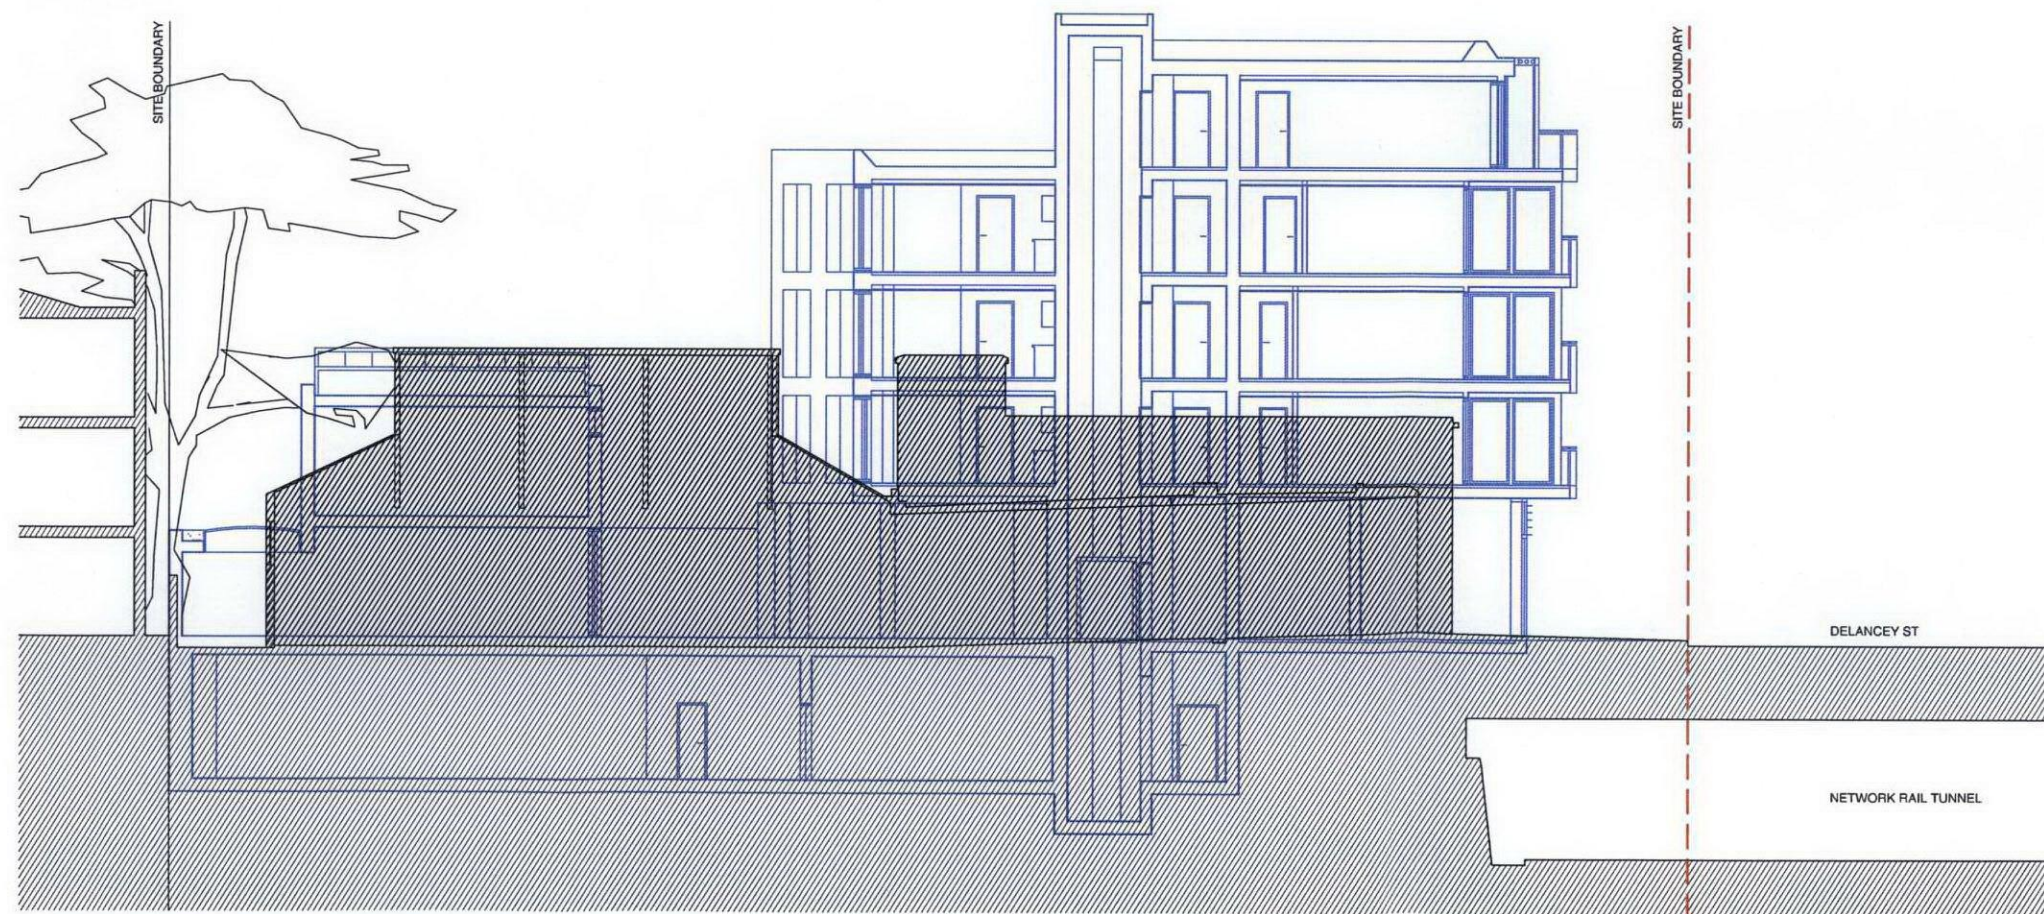

SECTION A-A

NICK BAKER ARCHITECTS

3rd Floor
11 Newburgh St
London EC1V 3AN

Scale 1:100@A1 Drawing No. P-102

Date 11.05.12

Job No. 0703

© Nick Baker Architects