

Please Note:
 Dimensions are not to be scaled from this drawing.
 Contractors must verify all dimensions before starting work and any discrepancies are to be reported to BDGworkfutures.
 Construction Coordination is to be the responsibility of the acting principle / manufacturing contractor. Any variations or discrepancies to be reported to BDGworkfutures.
 Manufacturing drawings / rods are to be provided for approval by BDGworkfutures for all bespoke items. This drawing is the property of BDGworkfutures as a condition of sale. All drawings are available on terms. Full Terms & Conditions are available on request. *Except for Planning Application purposes only.

Drawing / Copy Status	
Information	
Approval	
Lender	
Construction	
Record Drawing	

Rev	Date	Description	By	CHK
B	17/01/12	COMMS CONDENSER ADDED	TK	CH
A	10/08/11	CONSTRUCTION ISSUE	TK	CH
/	12/05/11	ISSUED FOR TENDER	TK	CH


BDGworkfutures
 33 St John Street, London EC1M 4AA
 Tel: 020 7599 7400 Fax: 020 7599 7401
www.bdgworkfutures.com

Client
 -
 -
 -
 Project
24 BLOOMSBURY WAY
LONDON
W1

Title
PROPOSED BUILDING
ELEVATION 5 & 6

Scale	1:100@A1	Date	14.02.11
Drawing No.	24BW/XX/EL/135/05	Revision	B
Drawn By	TK	Checked By	CH
Approved By	PH	Project No.	2001487

WINDOWS NOT REPLACED TO ELEVATION 5 (OUTSIDE OF DEMISE)

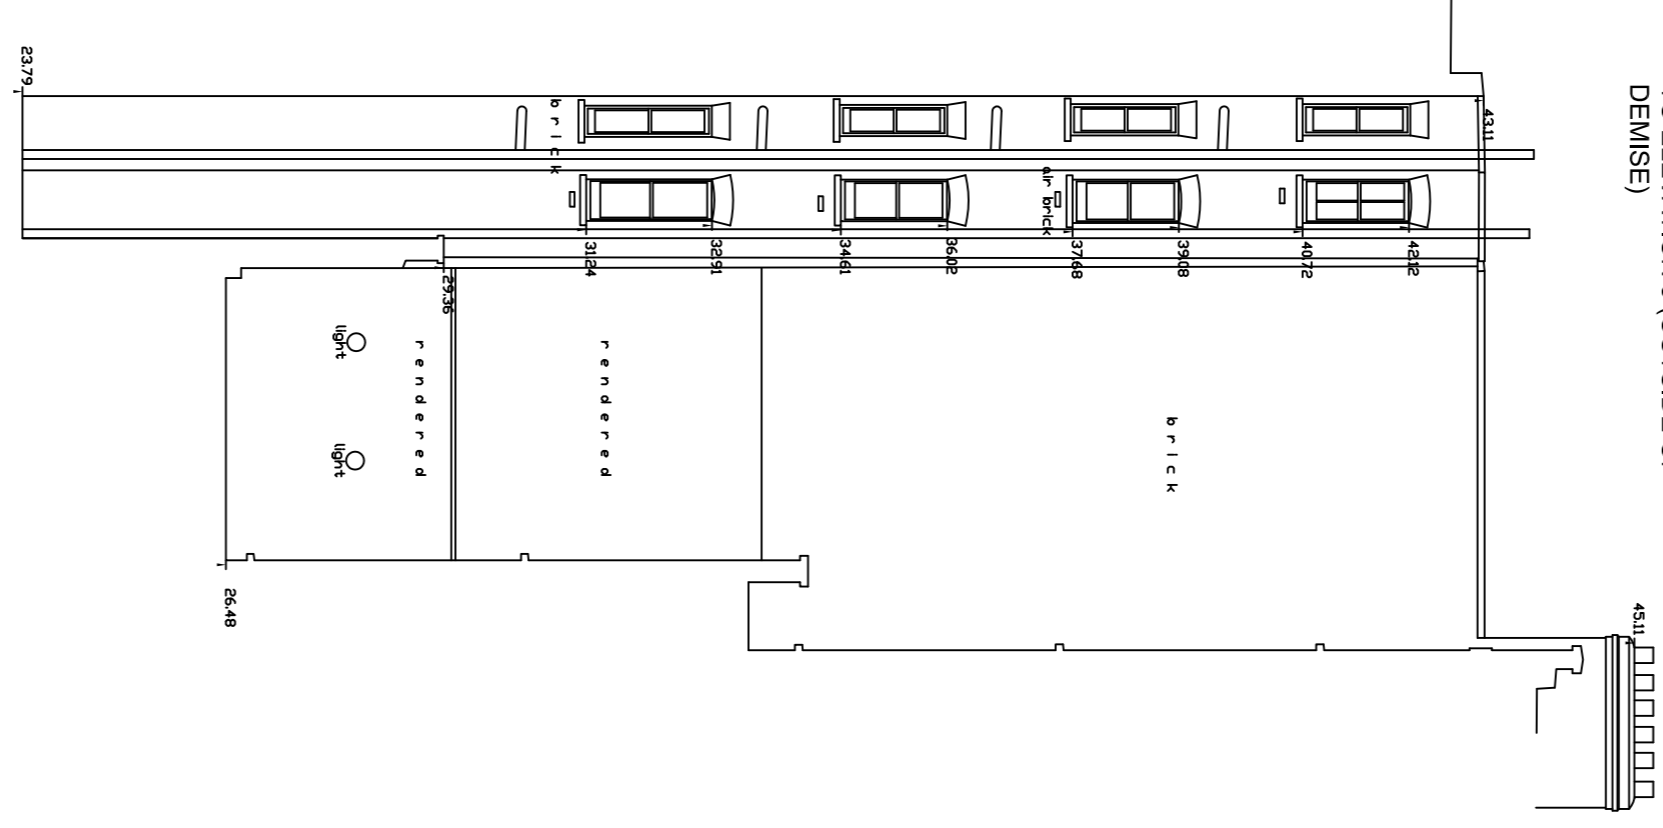


DATUM 20.00metres
 ELEVATION 5

ALL WINDOWS REPLACED TO MATCH EXISTING FINISH BE RAL 7013 BRONZE / GREY BROWN



DATUM 20.00metres
 ELEVATION 6

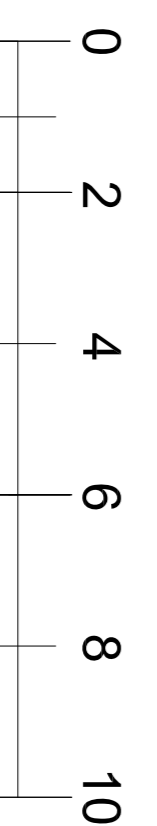

ALLOW FOR FIRE RATED GLAZING TO LOWER GROUND FLOOR ELEVATION ADJACENT TO FIRE EXIT ROUTE. FIRE RATING TO BE DETERMINED.