



key

- 1 existing white painted vertical sliding sash with 3 vertical and two horizontal panes
- 2 existing timber window board
- 3 new slimline secondary glazing comprising aluminium frame with two vertical sliding sashes with nominal 100mm air gap and retaining 100mm internal window ledge system such as selectaglaze 'selecta 20' or equal and approved
- 4 bed


plan

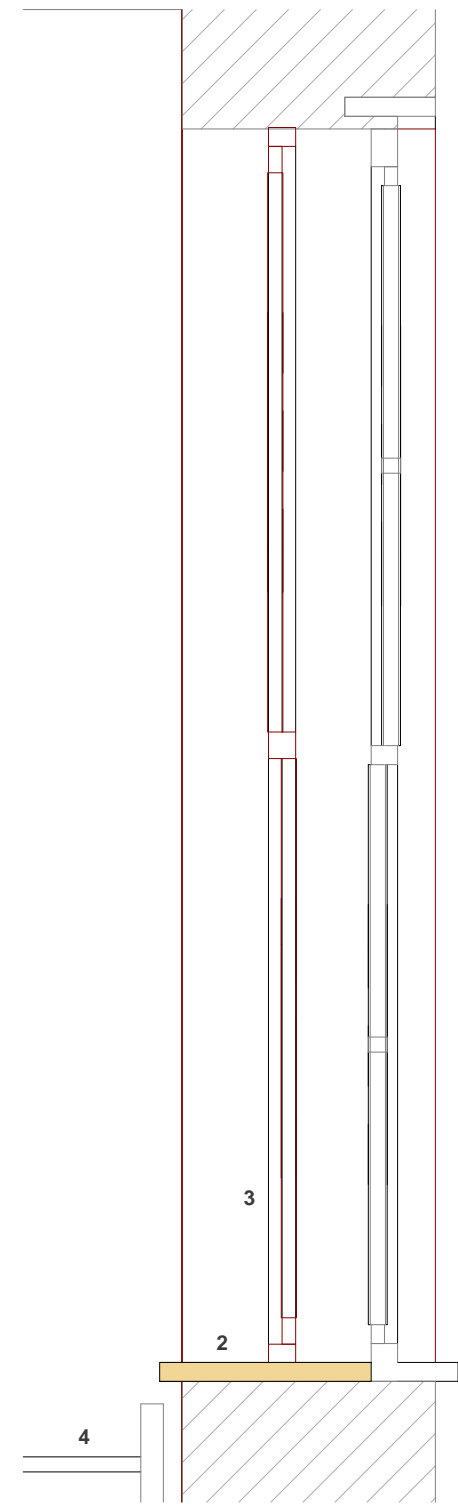

section

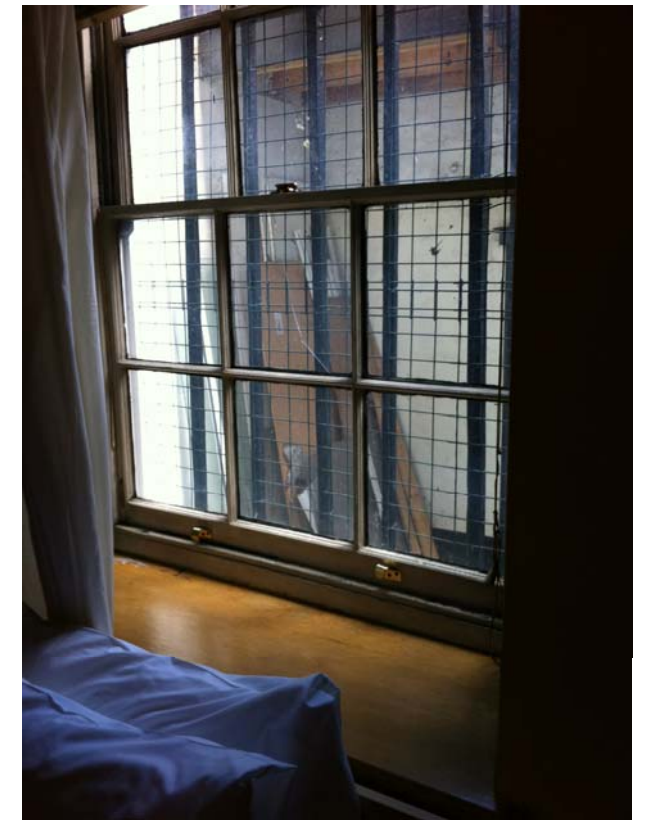

photograph of existing window

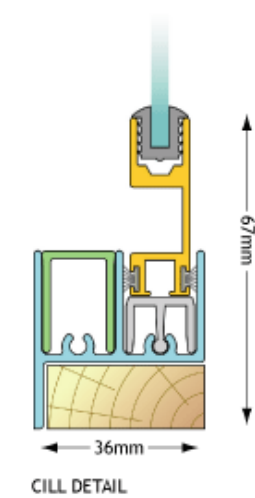

CILL DETAIL

detail of proposed window

Project

Arran House Hotel, 77-79 Gower Street, London WC1E

Name

Secondary Glazing Plan and Sections

Nicholas Dodd Architects

Scale @ A3

1:10

Number

1204_P_103

Revision Date

B

27/06/2012

50 Breton House, Barbican, London EC2Y 8DQ T: 0207 6281788 E: info@nicholasdodd.co.uk