


GROUND PLAN

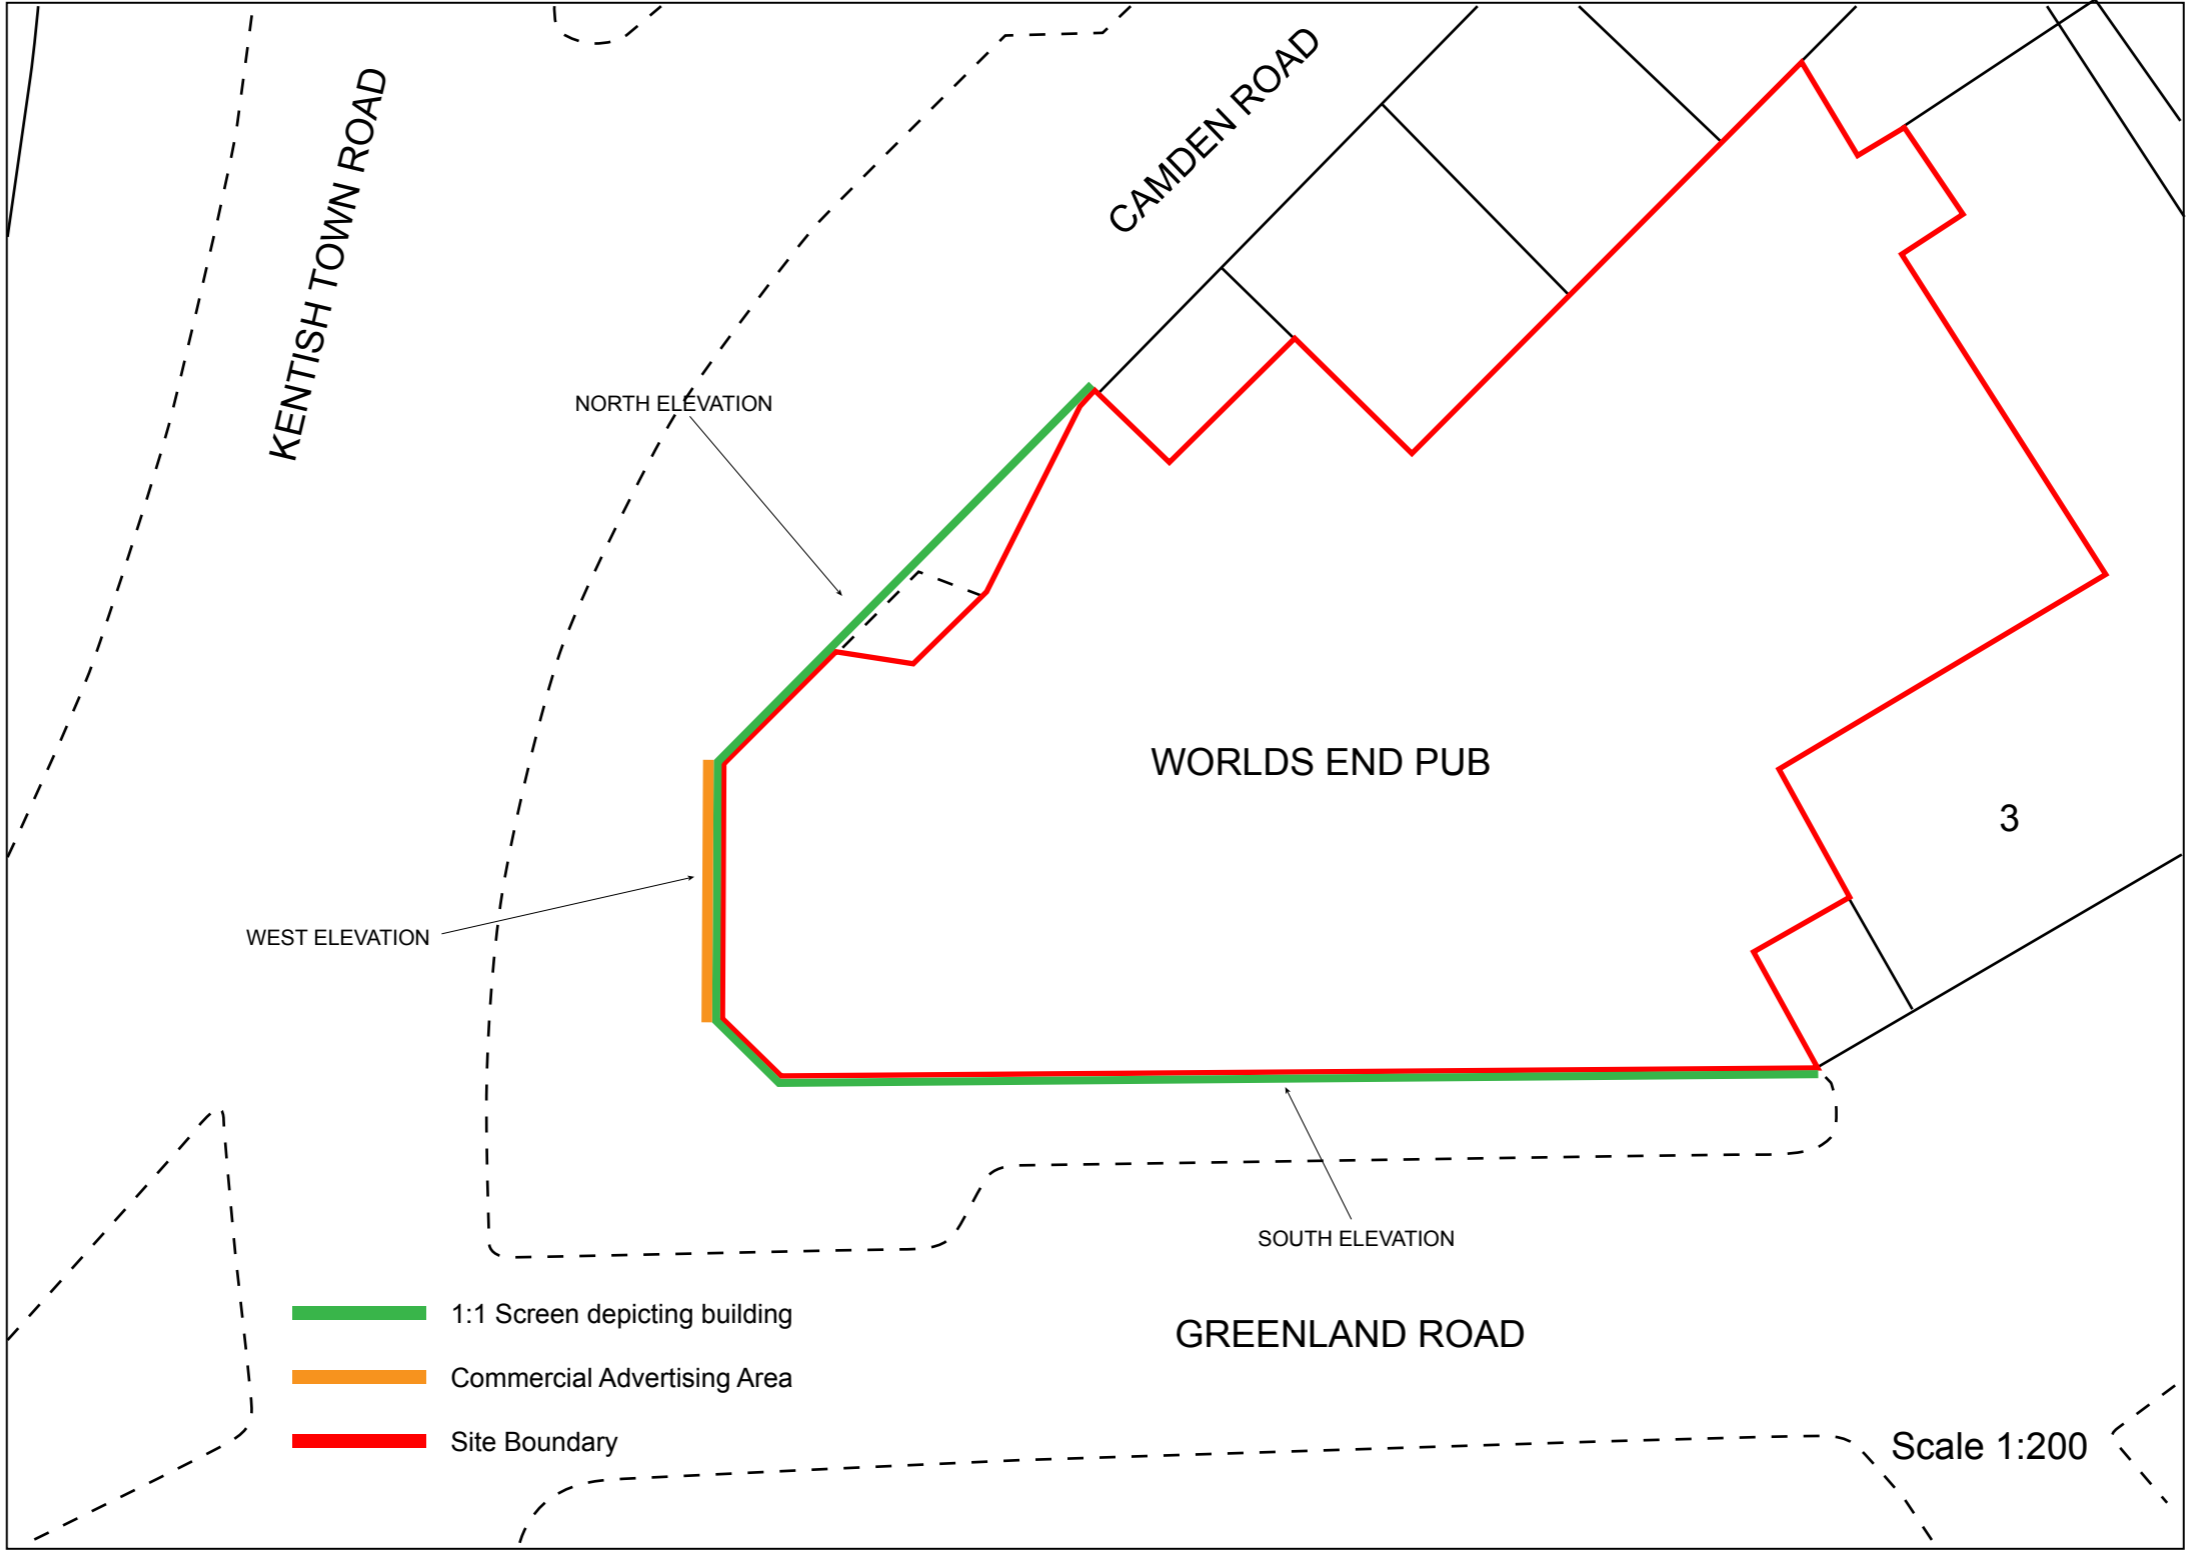

JOB No/ Desc.: Worlds End Pub, 174 Camden High Street, London, NW1 0NE		
Drawing Desc.: Ground Plan	Date : 02/11	Drawing No.: WE:02
	Scale 1/200@A3	