


# BANNER SPECIFICATIONS

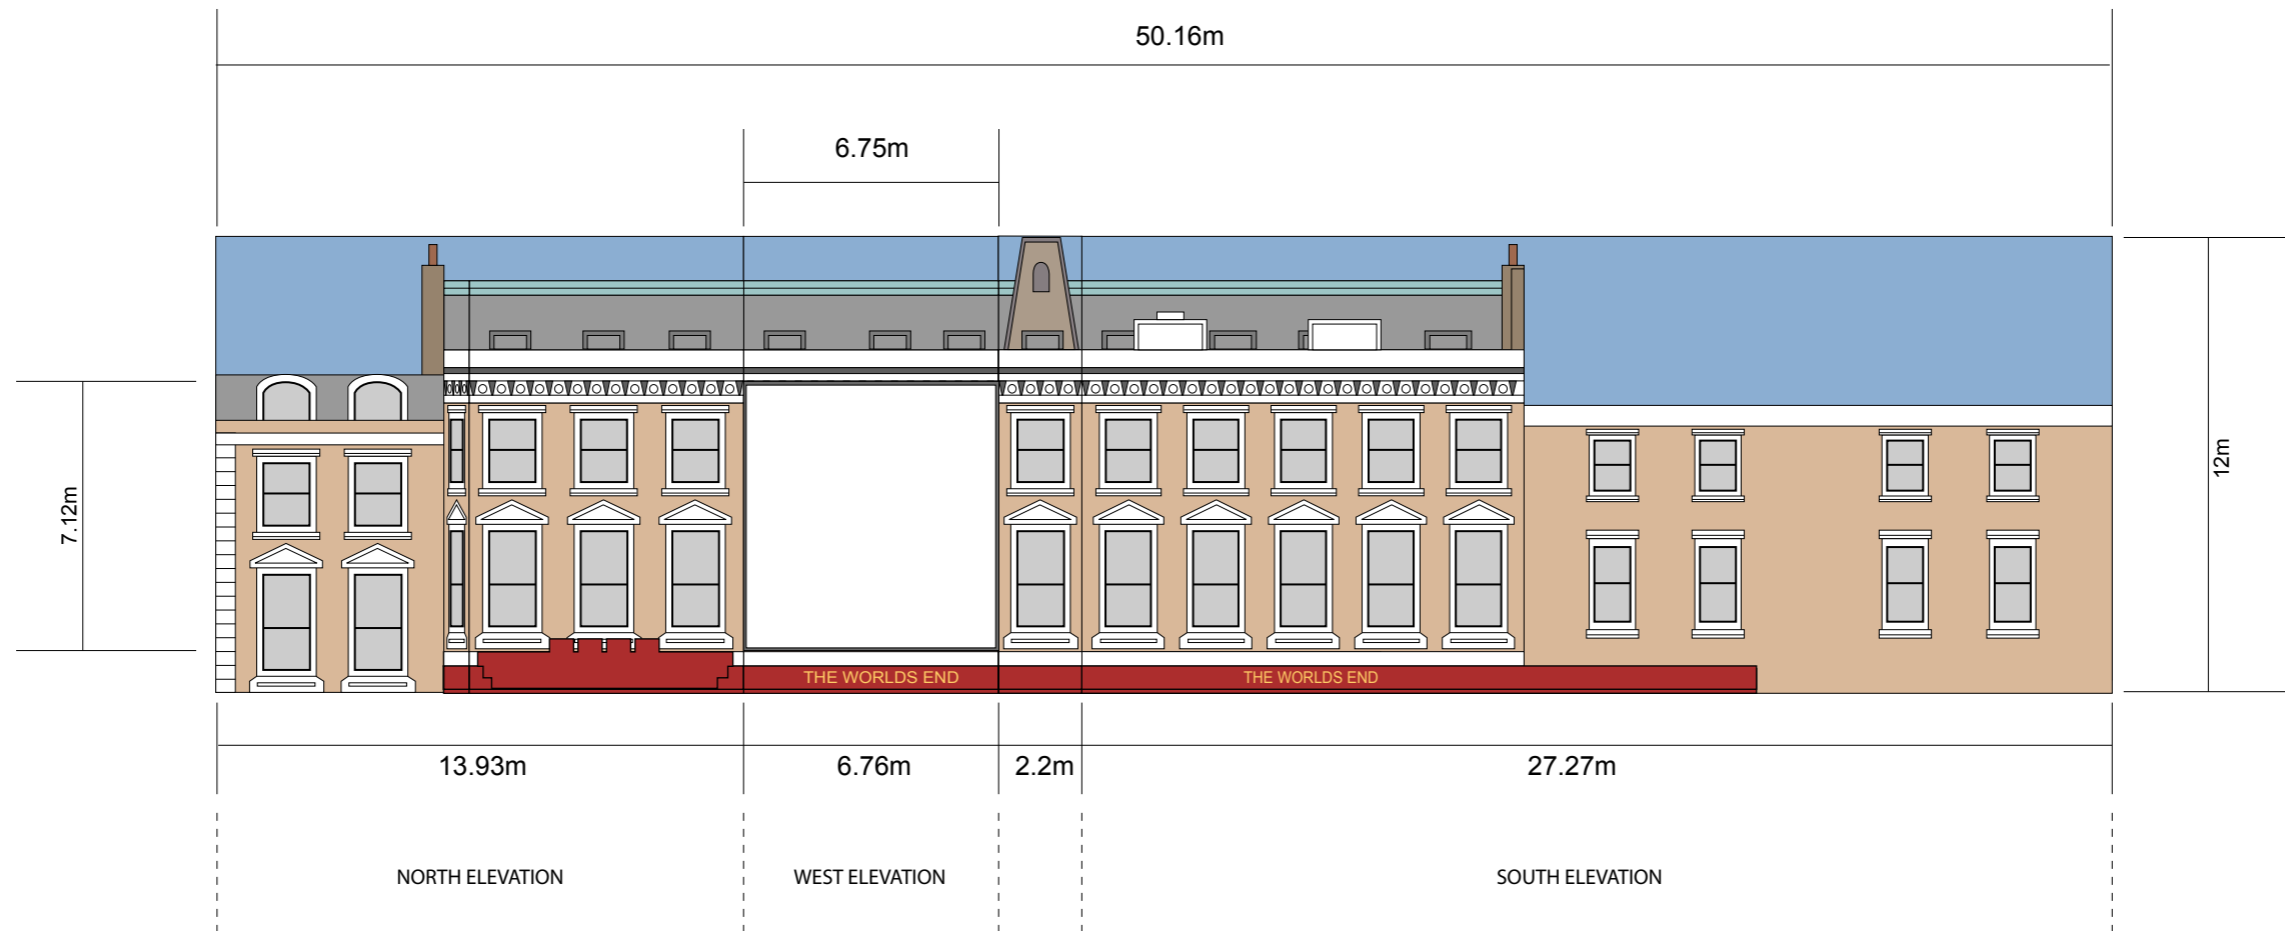

JOB No/ Desc.: <b>Worlds End Pub, 174 Camden High Street, London, NW1 0NE</b>		
Drawing Desc.: <b>Banner Specifications</b>	Date : 02/11	Drawing No.: <b>WE:07</b>
	Scale 1/200@A3	