

Bd2

Detail Sheet

18 Hyde Lane
Danbury
Essex
CM3 4QS

Sheet Reference: 101,


Contract No: 107641

Contract: 88 FROGNAL NW3.

Date JUNE 2012.

Title: PART WAW ELEVATION FOR SECTION TO REDUCE HEIGHT.

Scale: 1:50.

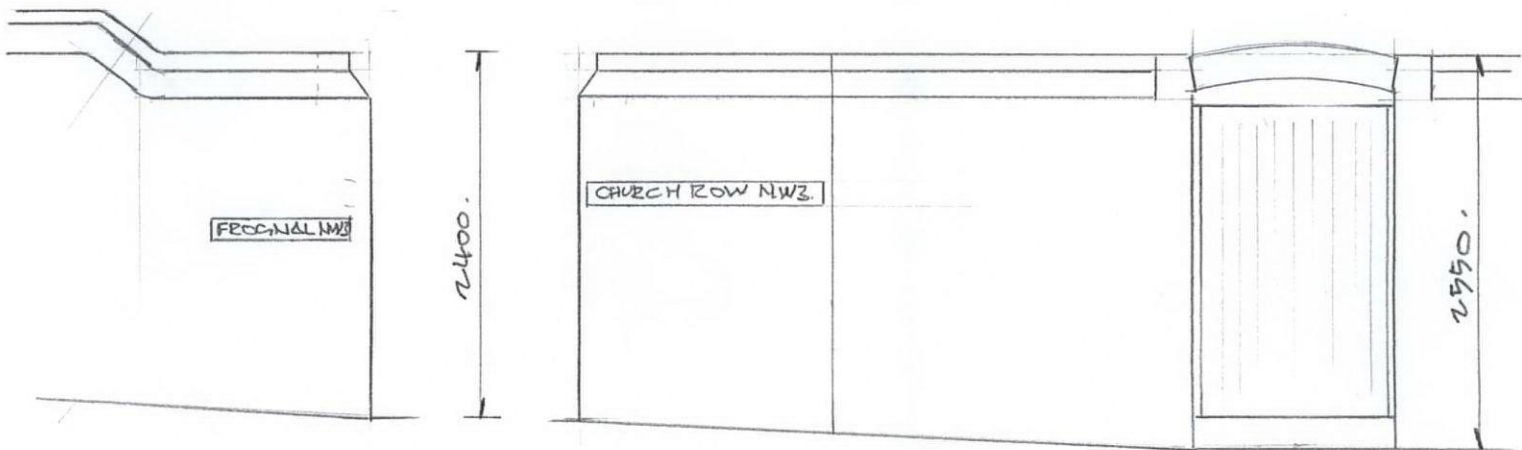

FROGNAL CHURCH ROW
EXISTING ELEVATIONS.

RECEIVED
21 JUN 2012



FROGNAL CHURCH ROW
PROPOSED ELEVATIONS.