



- Cable supply hole to sign LED's
- LED control gear on upper shelf set 150mm above lower shelf
- Downlighter control gear on shelf set 200mm above to accommodate light
- Pavement Downlighter

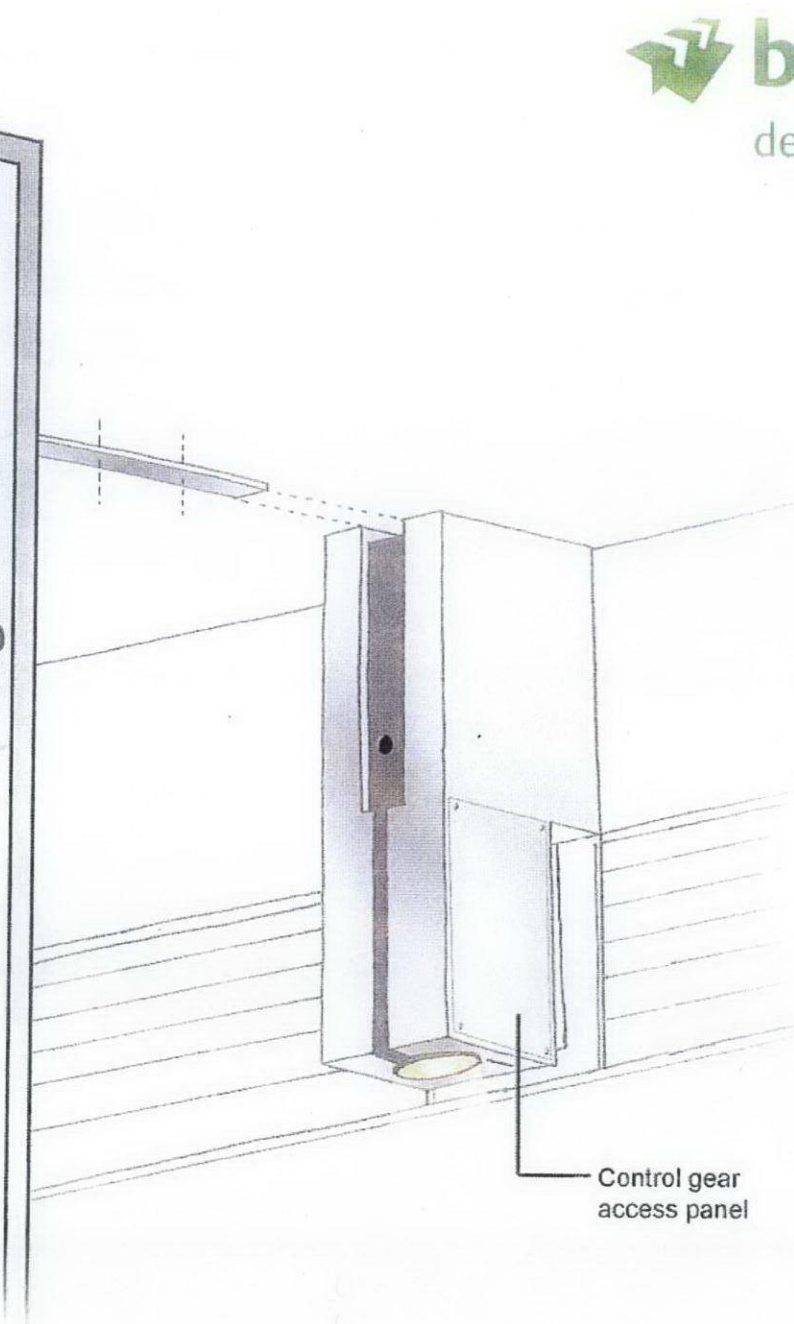

Control gear access panel

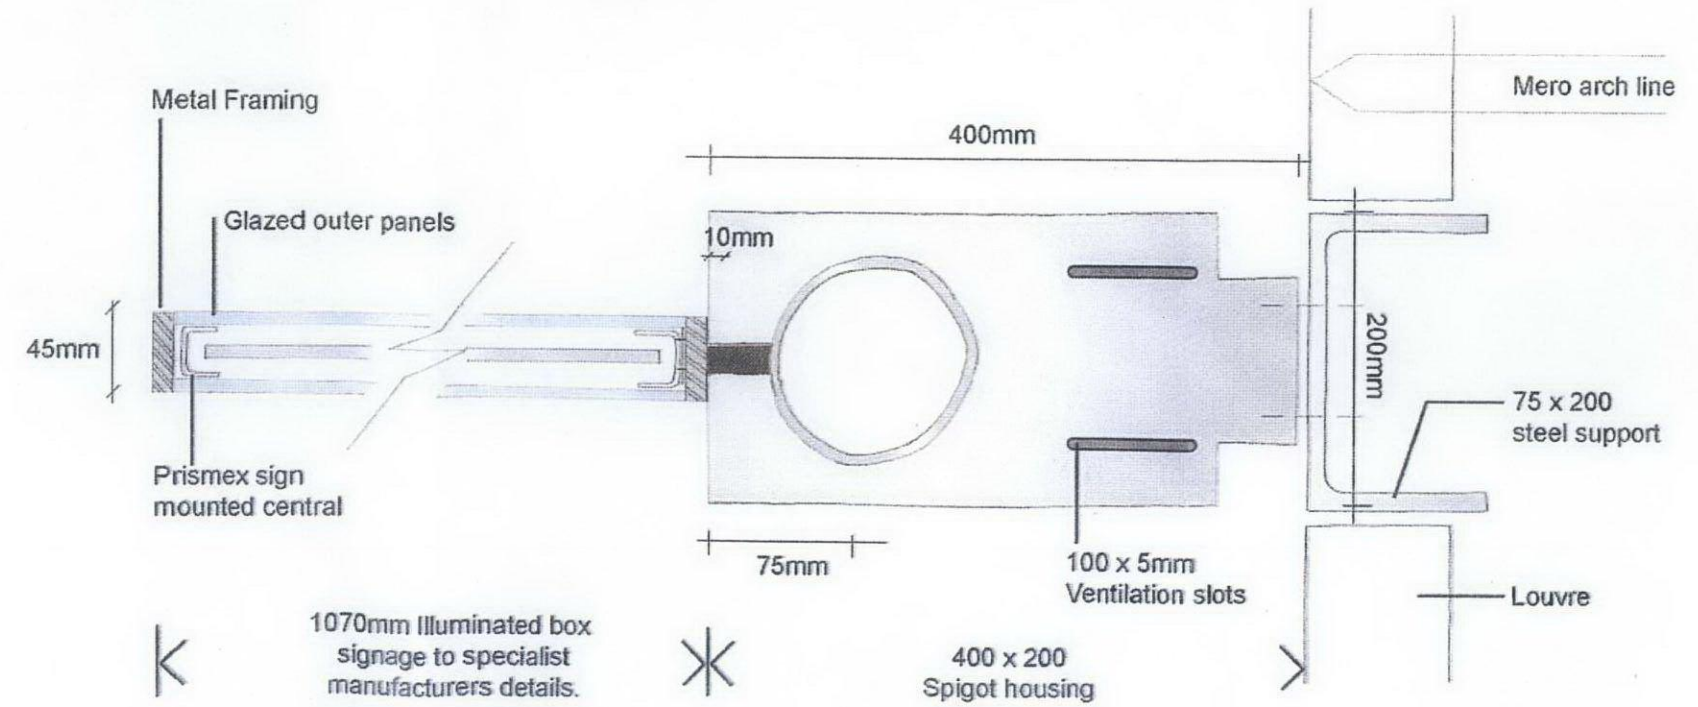

1070mm Illuminated box signage to specialist manufacturers details.