


Part Boundary Elevation - Dornfell Street As Existing

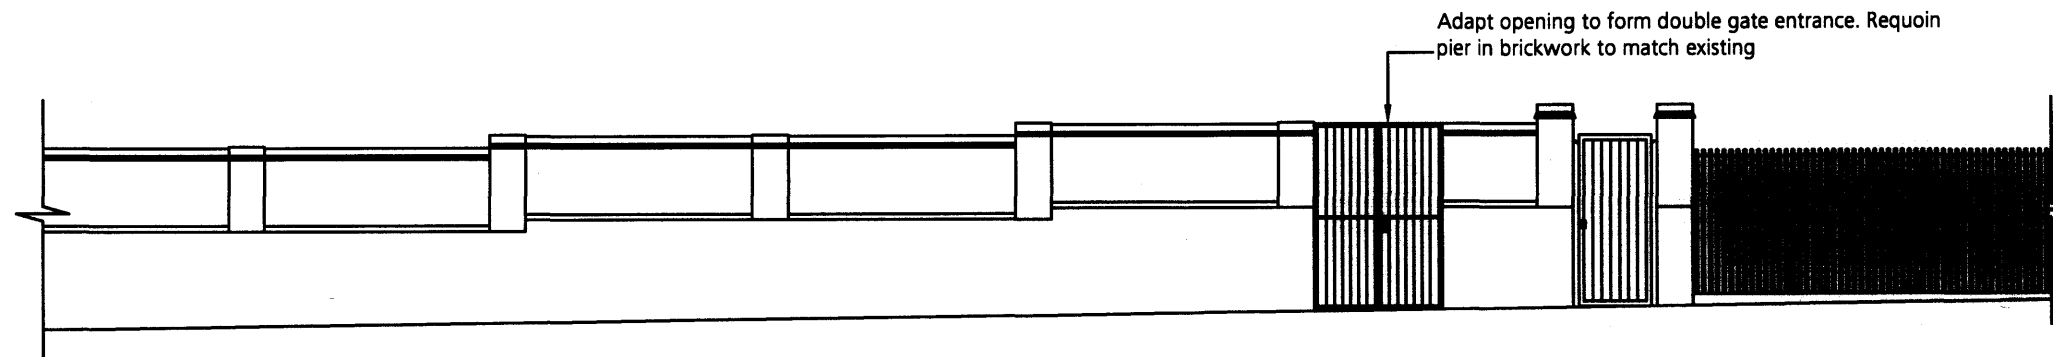

Part Boundary Elevation - Dornfell Street As Proposed

Do not scale from this drawing All dimensions to be checked on site	Amendments:	Client: London Borough of Camden	Scale: 1:100 @ A3	Date: 06/06/2012	<h1>Watts.</h1> <p>Watts Group PLC 1 Great Tower Street London EC3R 5AA</p> <p>T: +44 (0)20 7280 8000 F: +44 (0)20 7280 8001 W: Watts-international.com</p>
		Project: Condition and Sustainability Project Beckford Primary School, NW6 1QL	Drawn: SC	Checked: MG	
Drawing type: PLANNING			Drg.no: 116246/BECK/15		
			Title: Dornfell Street Part Boundary Elevation as Existing and Proposed		