

Do not scale from this drawing  
All dimensions to be checked on site

Notes:

RECEIVED  
21 JUN 2012

Amendments:

Drawing type:

PLANNING

Client:

London Borough of Camden

Project:

Condition and Sustainability Project  
Beckford Primary School, NW6 1QL

Title:

Existing and Proposed Section  
to 1st Floor Hall  
Glazed Partition to Stationary Store

Scale: 1:5 @ A3


Date: 20/06/12

Drawn: PM


Checked: MG

Dwg.no: 116246/BECK/17

Rev:

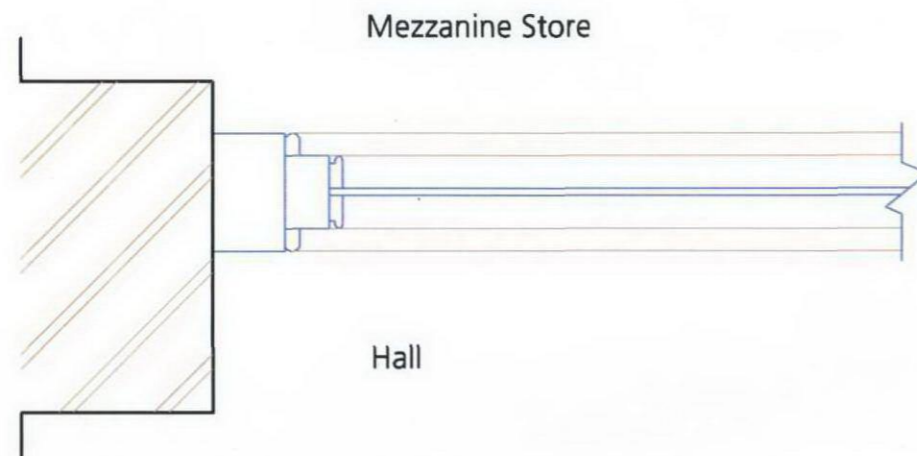

Existing Section

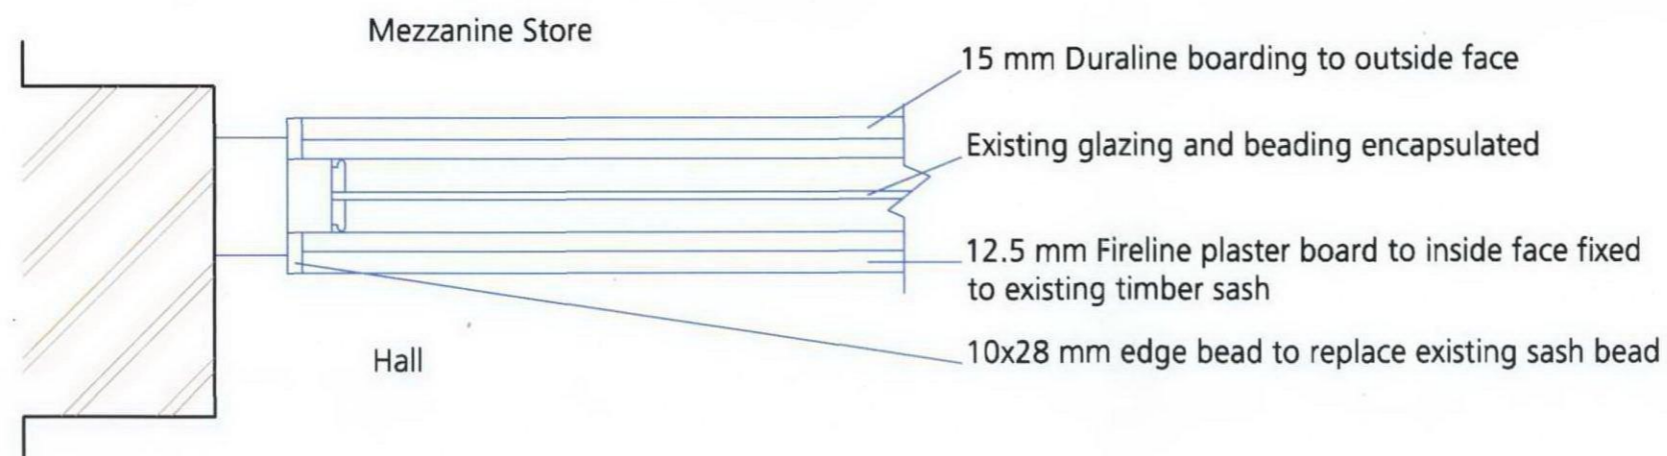

Proposed Section

**Watts.**

Watts Group PLC  
1 Great Tower Street  
London EC3R 5AA

T: +44 (0)20 7280 8000  
F: +44 (0)20 7280 8001

W: [Watts-international.com](http://Watts-international.com)