



3055 Top of Perimeter Garden wall  
 2775 Top of Extension Parapet  
 1190 Finished Upper Garden Level

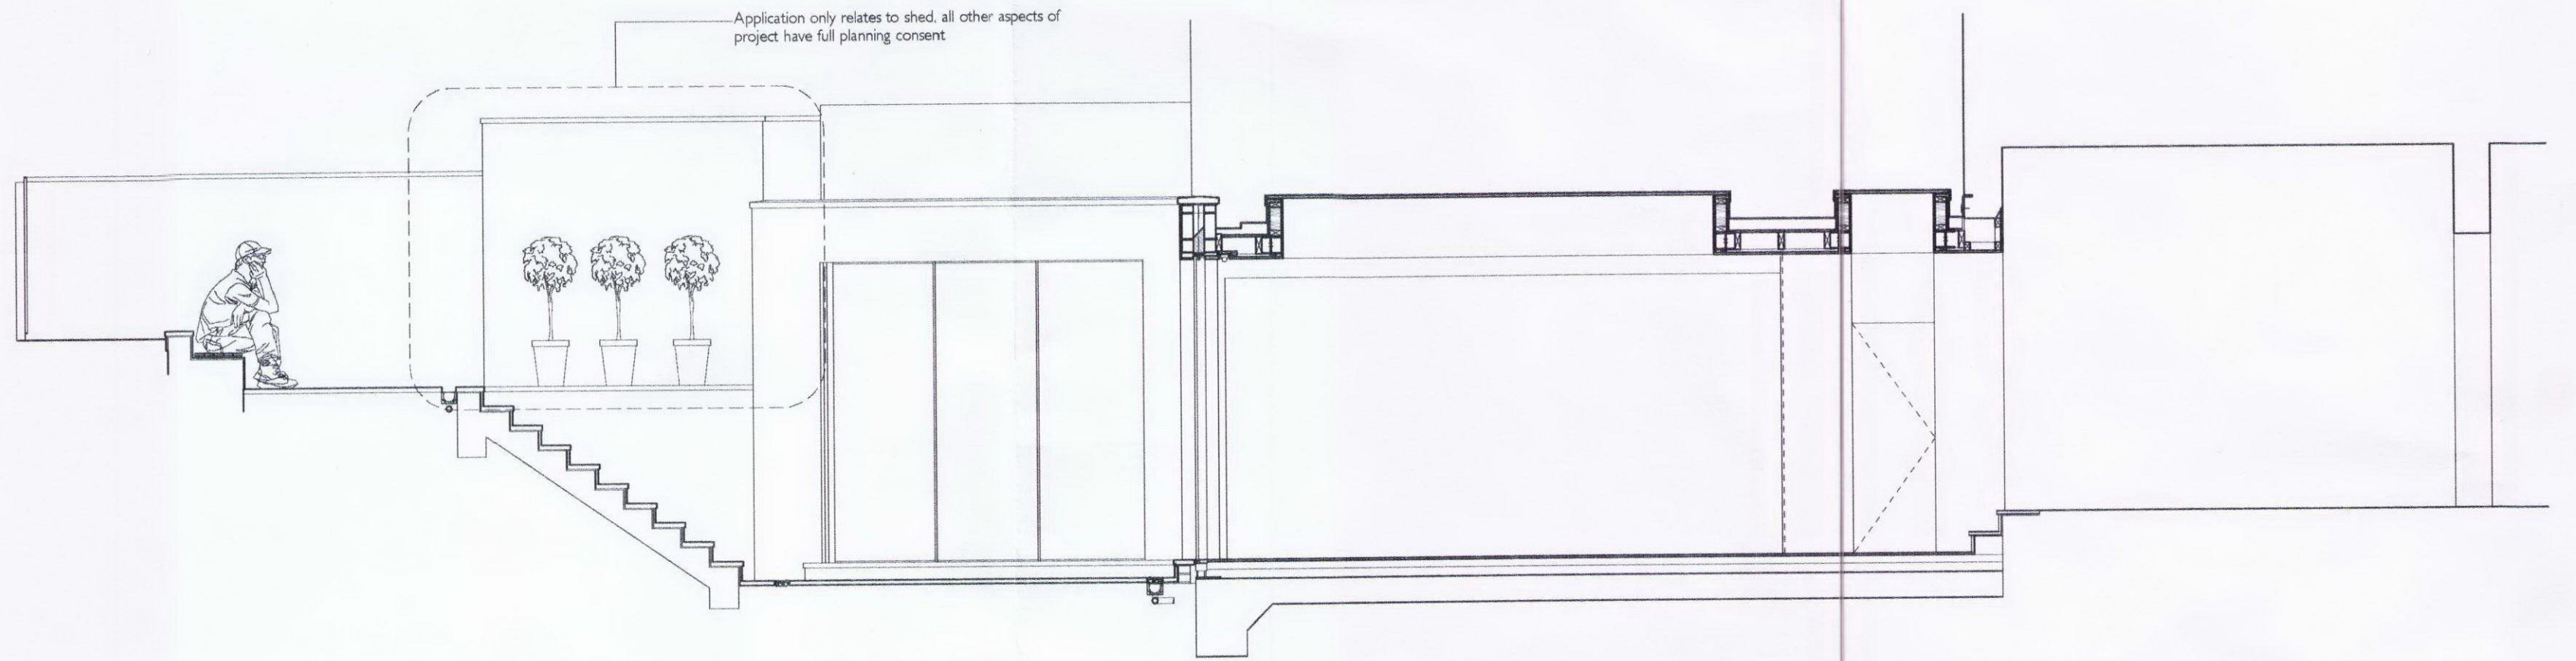

**A** Proposed Section AA - Long Section  
 Scale 1:50

3055 Top of Perimeter Garden wall  
 1190 Finished Upper Garden Level

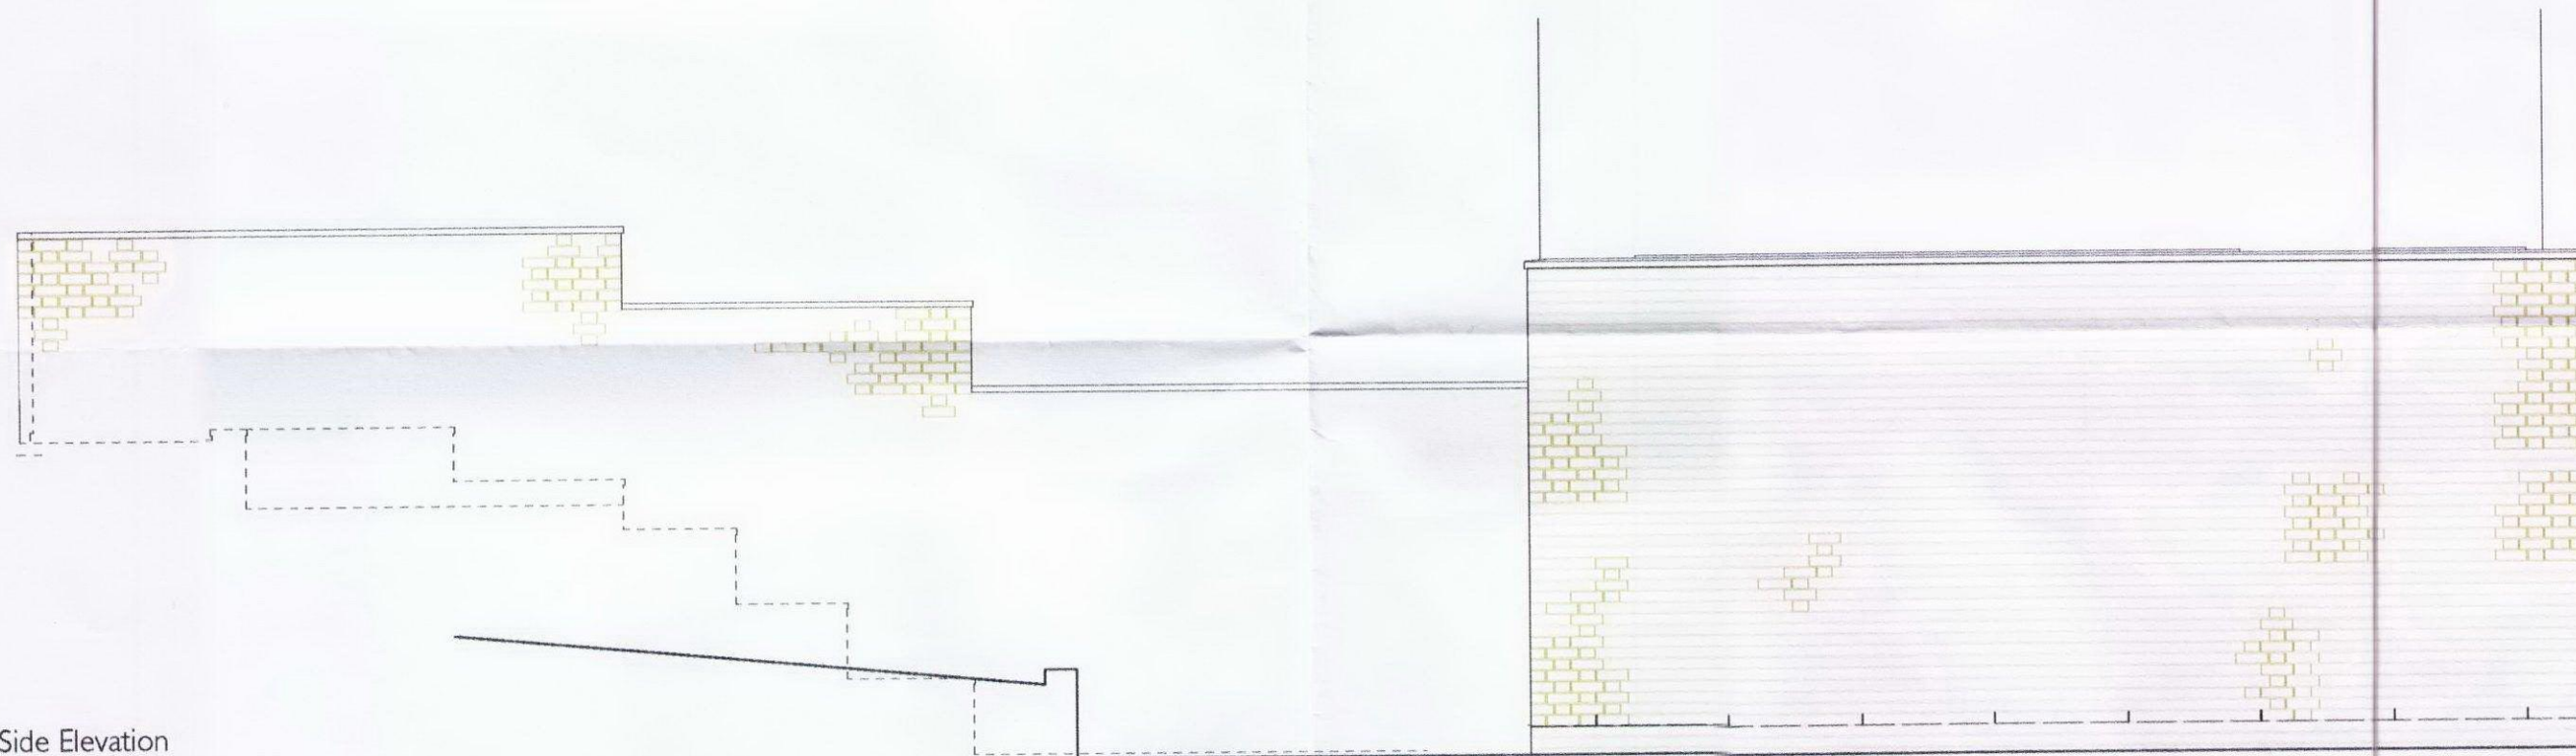

**B** Proposed Side Elevation  
 Scale 1:50

REV	DATE	COMMENT	BY
/	24.05.12	Issued to Client	E McG
A	07.06.12	Issued to Planning	E McG

CLIENT:  
**Mr. & Mrs. Singh**

PROJECT:  
**6 DENNING ROAD, LONDON, NW3 1SU**

DRAWING TITLE:  
**PROPOSED SECTION THROUGH EXTENSION**

DRAWING NUMBER: **DR12-GA-S-01**      REVISION: **A**

SCALE	DATE OF FIRST ISSUE	DRAWN BY
1:50 @ A2	24.05.2012	E McG



ARCHITECTURE & INTERIOR DESIGN

121c Cleveland Street  
 London, W1T 6PZ

t. +44(0) 7974 393 481  
 f. +44(0) 20 7631 1191  
 e. info@emgarchitects.co.uk  
 w. www.emgarchitects.co.uk