


Approved under separate application  
as drawn, note, not built

3055 Top of Perimeter Garden wall  
2775 Top of Extension Parapet  
  
1190 Finished Upper Garden Level

**A** Existing Section AA - Long Section  
Scale 1:50

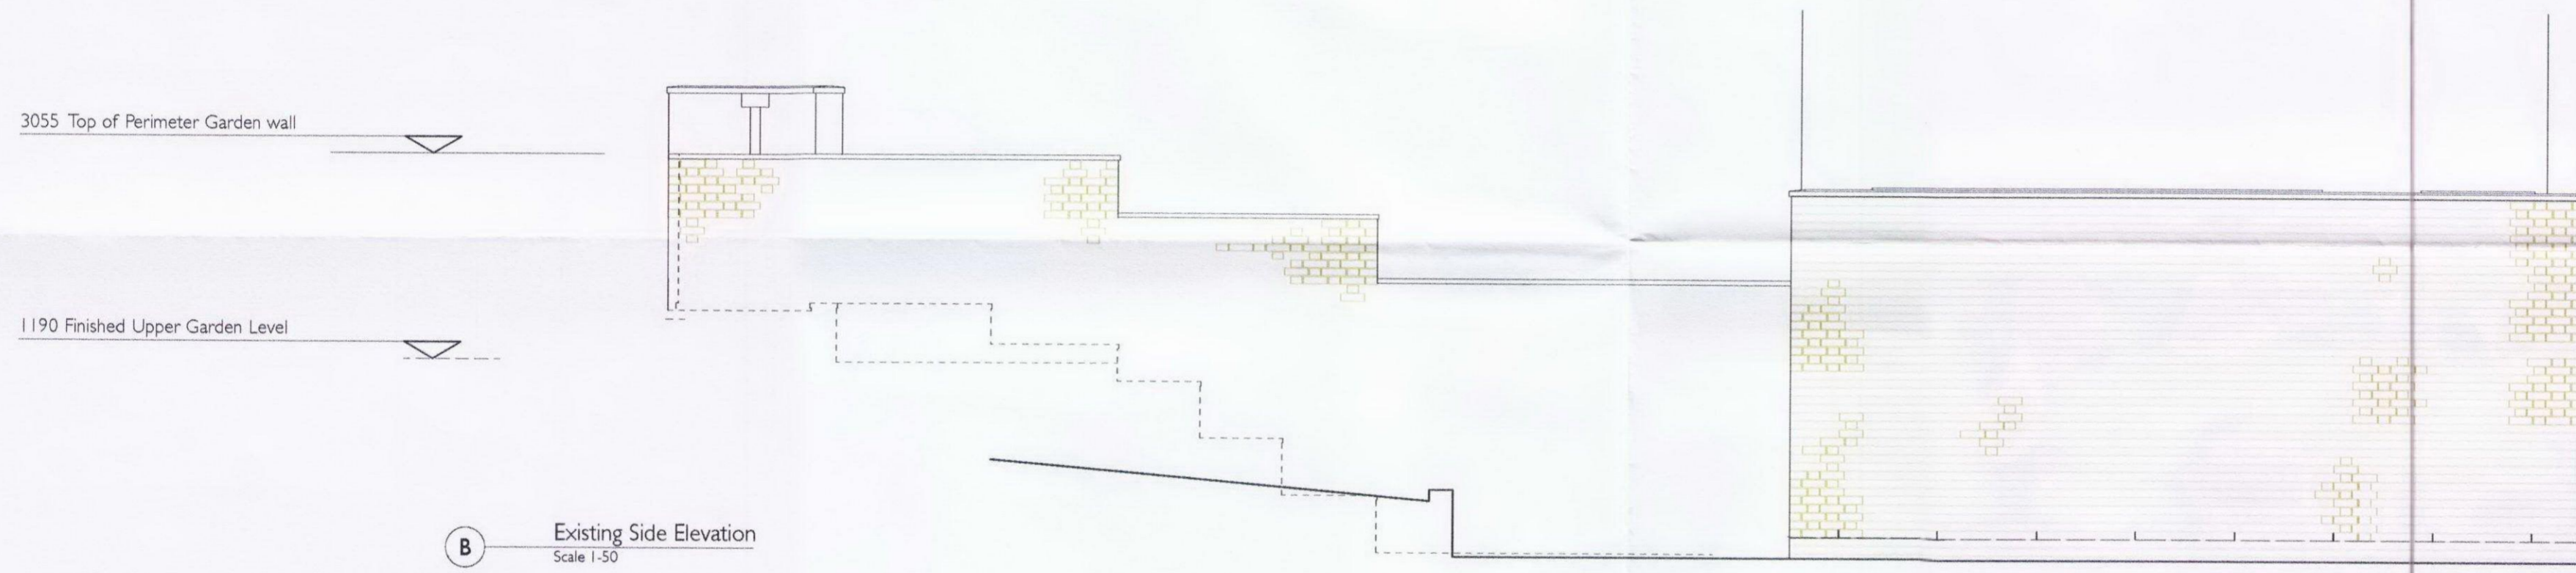

3055 Top of Perimeter Garden wall  
  
1190 Finished Upper Garden Level

**B** Existing Side Elevation  
Scale 1:50

REV: DATE: COMMENT: BY:  
/ 24.05.12 Issued to planning E McG

CLIENT:  
Mr. & Mrs. Singh  
PROJECT:  
6 DENNING ROAD, LONDON, NW3 1SU  
DRAWING TITLE:  
EXISTING SECTION THROUGH EXTENSION  
DRAWING NUMBER: DR12-EX-S-01 REVISION: /

SCALE 1:50 @ A2	DATE OF FIRST ISSUE 24.05.2012	DRAWN BY: E McG
--------------------	-----------------------------------	--------------------



ARCHITECTURE & INTERIOR DESIGN

121c Cleveland Street  
London, W1T 6PZ

t. +44(0) 7974 393 481  
f. +44(0) 20 7631 1191  
e. info@emgarchitects.co.uk  
w. www.emgarchitects.co.uk