
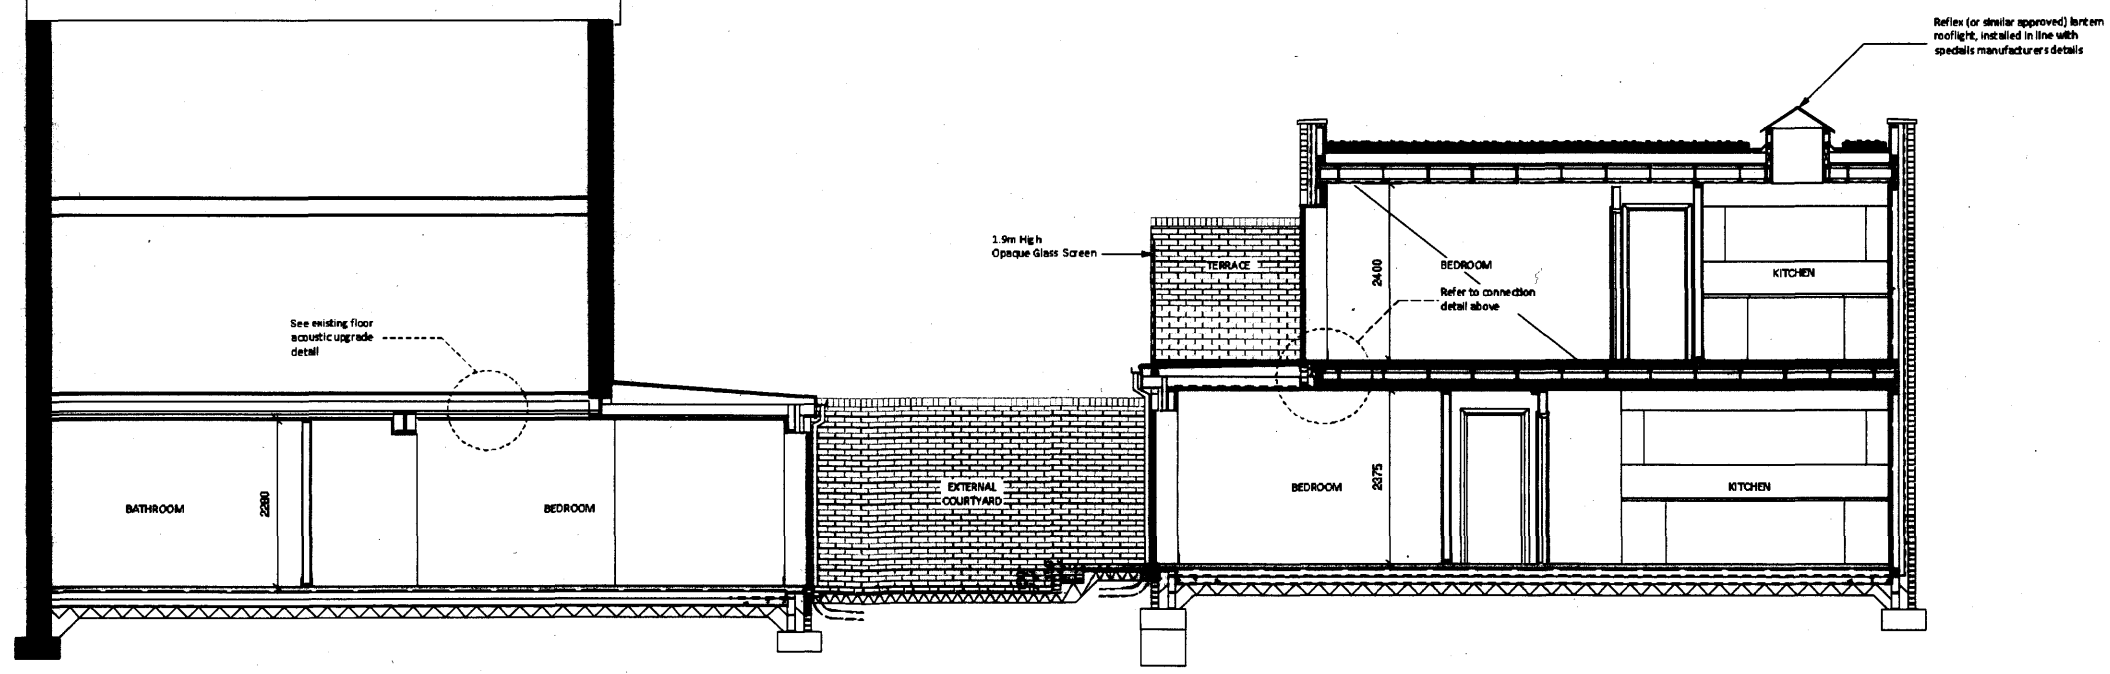


PLEASE NOTE
 DRAWINGS AND SPECIFICATIONS ARE FOR INFORMATION ONLY. THE USER IS RESPONSIBLE FOR OBTAINING ALL NECESSARY PERMITS AND APPROVALS FROM THE LOCAL AUTHORITY. PLEASE REPORT ANY DISCREPANCIES TO THE ARCHITECT IMMEDIATELY.

CONNECTION DETAIL
 Scale 1:10

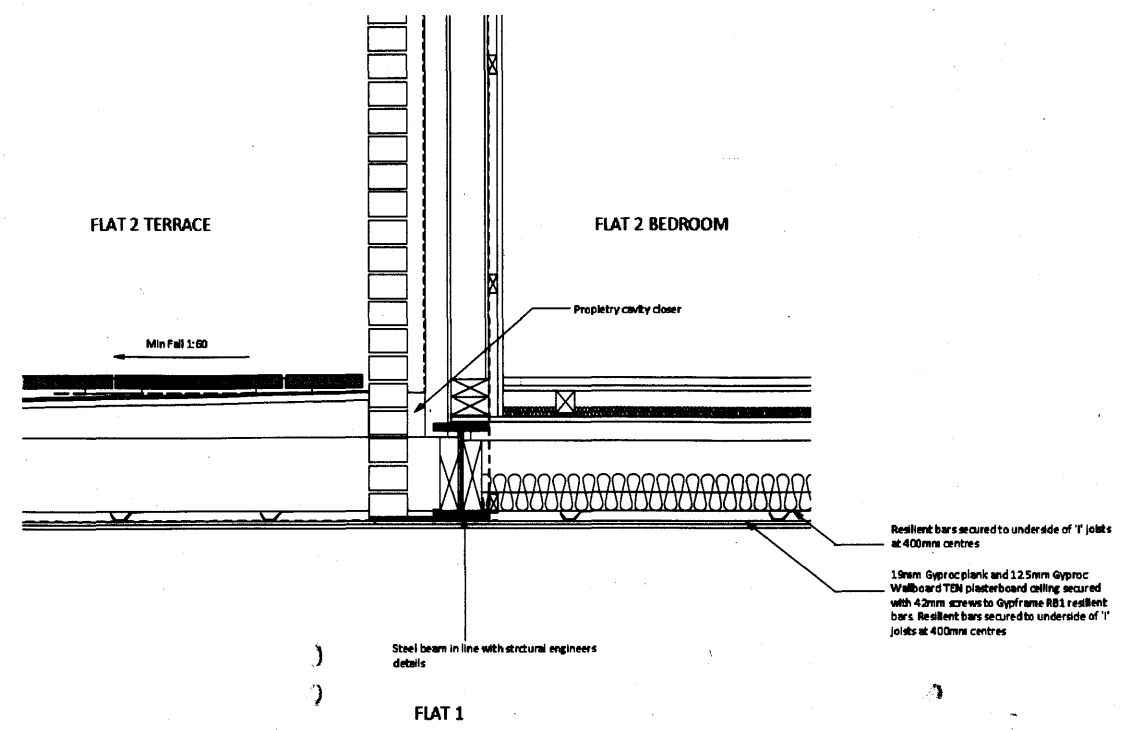

| | | | |
|------------|----|--------------------------------------|----|
| 24/04/2023 | P3 | Amended in line with client comments | JK |
| 13/04/2023 | P2 | Connection detail added | JK |

Date: Rev: Description: By:

prime BUILDING CONSULTANTS LTD
 Prime House, 14 Queen Anne Road, Middlesbrough, ME14 5LJ
 T: 01622 852248
 F: 01622 852255
 E: info@primeconsultants.co.uk
 W: www.primeconsultants.co.uk

| | | | |
|--|-------------|----------|-----------|
| Project: | | | |
| The Old Bakery, Rear of 134 Fortess Road | | | |
| Client: | | | |
| Bromley Park Garden Estates Ltd. | | | |
| Title: | | | |
| Section A-A | | | |
| Purpose of Issue: | | | |
| INFORMATION - NOT FOR CONSTRUCTION | | | |
| Drawing Number: | Rev: | | |
| 014.968.208 | P3 | | |
| Scale: | Paper Size: | Date: | Drawn By: |
| 1:50 | A1 | 03/01/23 | JK |