
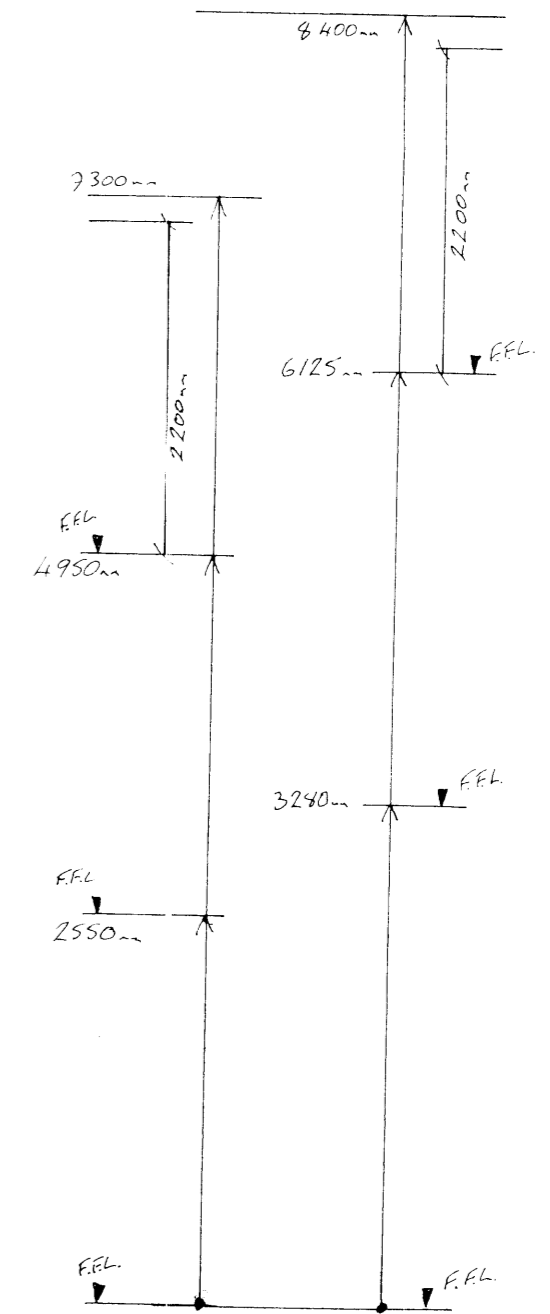


ADJACENT BUILDING,
49 HADLEY STREET

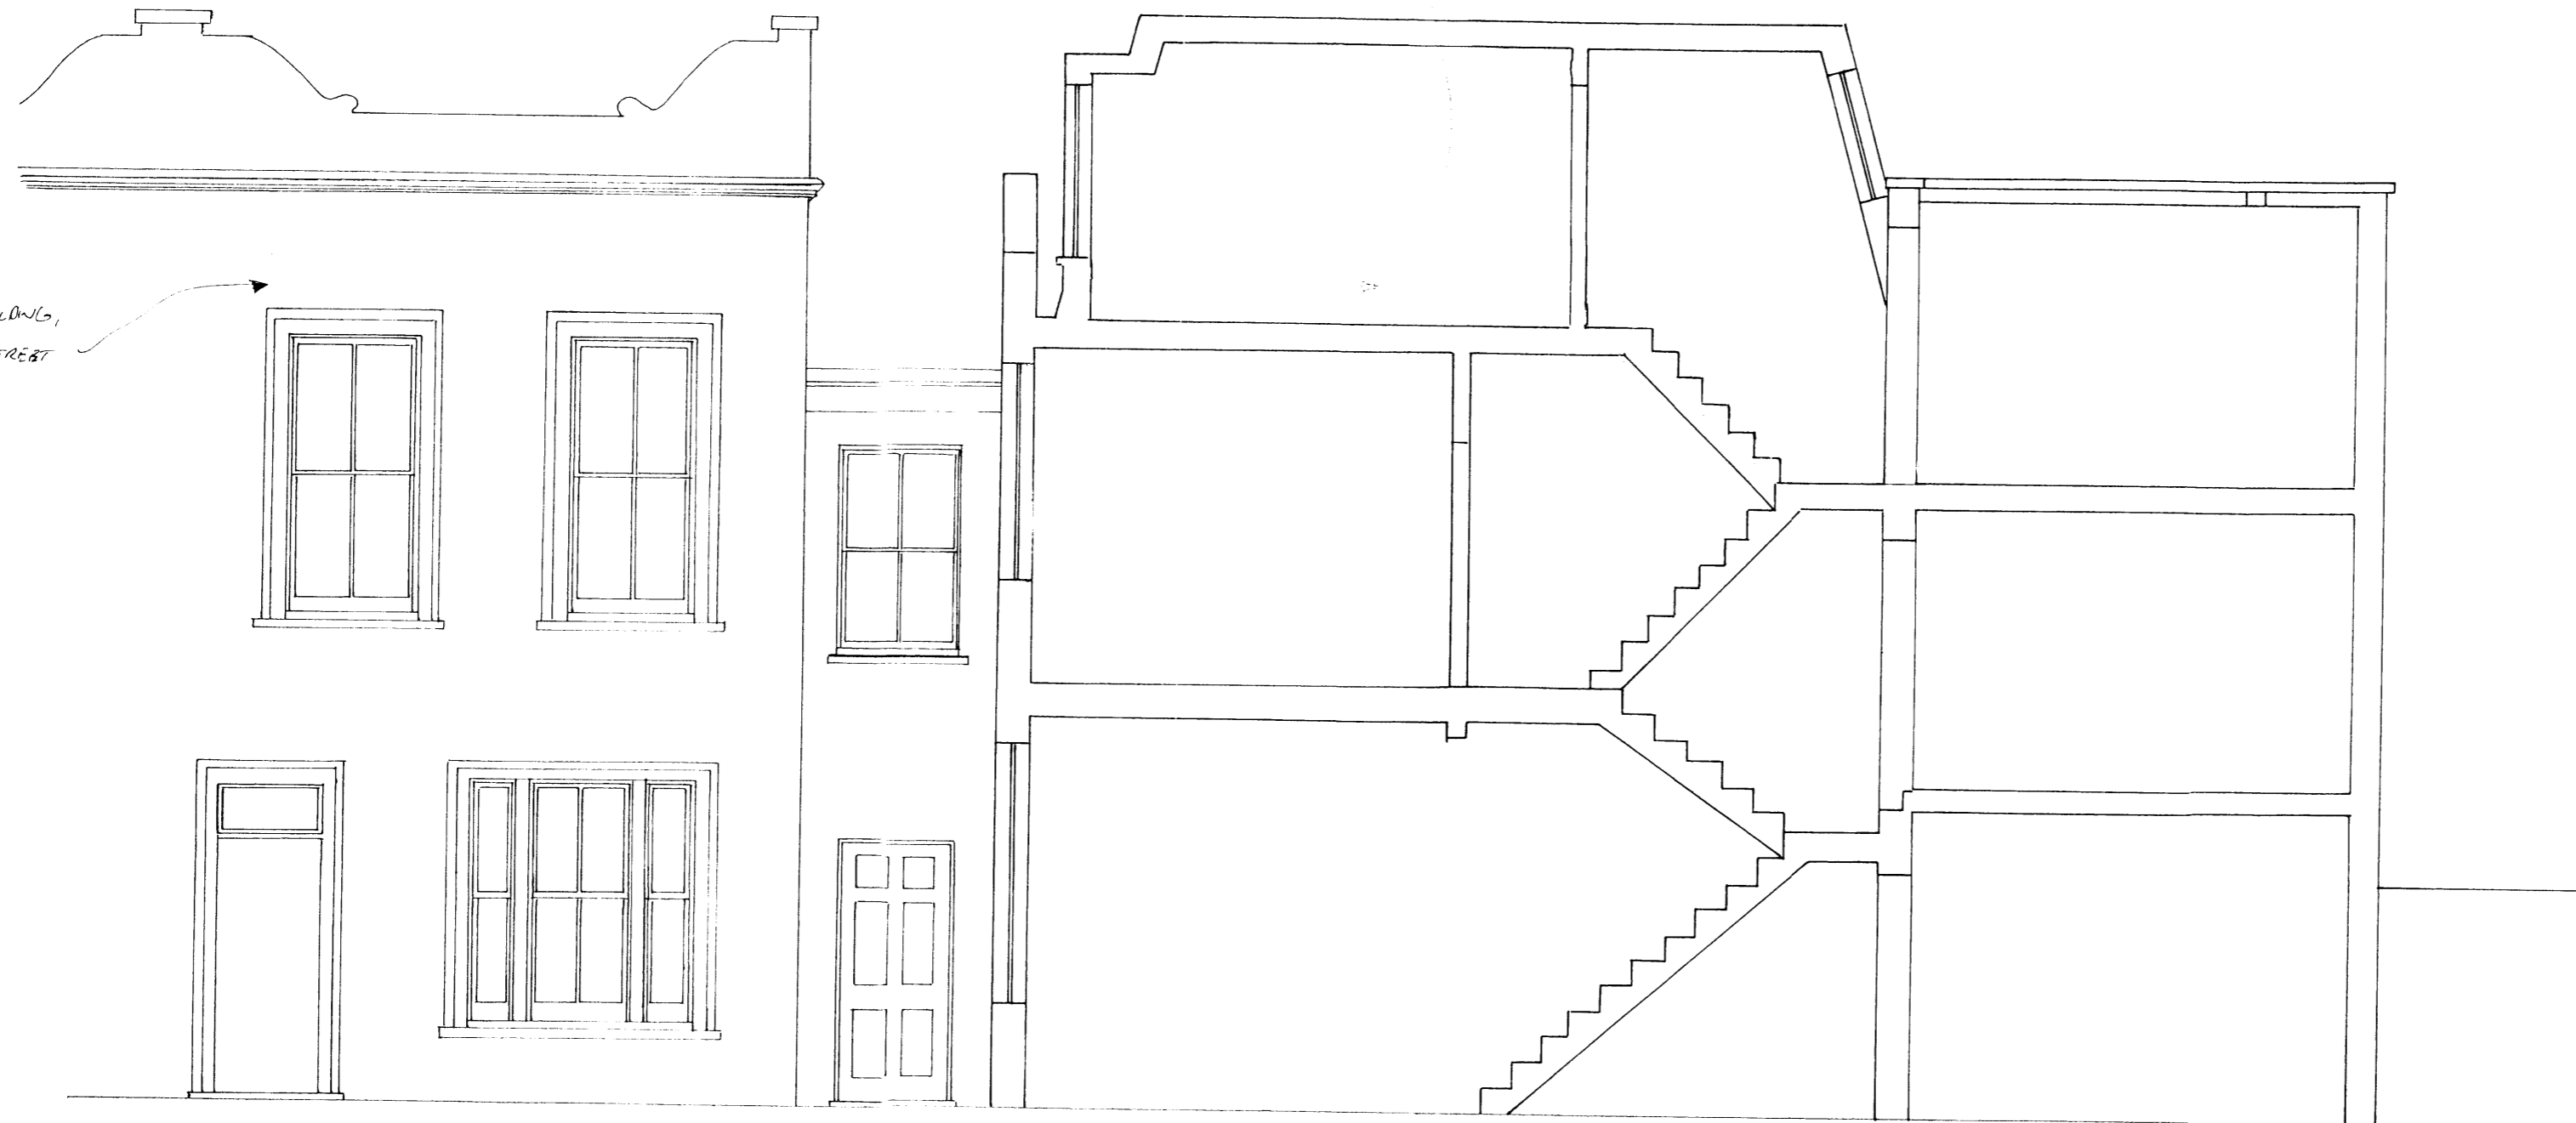

SECTION A-A
1:50

CLIENT: M/s T. GRANGER		
SITE: 74 HADLEY STREET LONDON NW1 8TA		
DRAWING: SECTION A-A		
DATE: 19/3/12	SCALE: 1:50	DRAWING NO: N11
REVISION: 1	DRAWN: LC	PAGE OF: 4/16