



Existing Garden Elevation

AS APPROVED

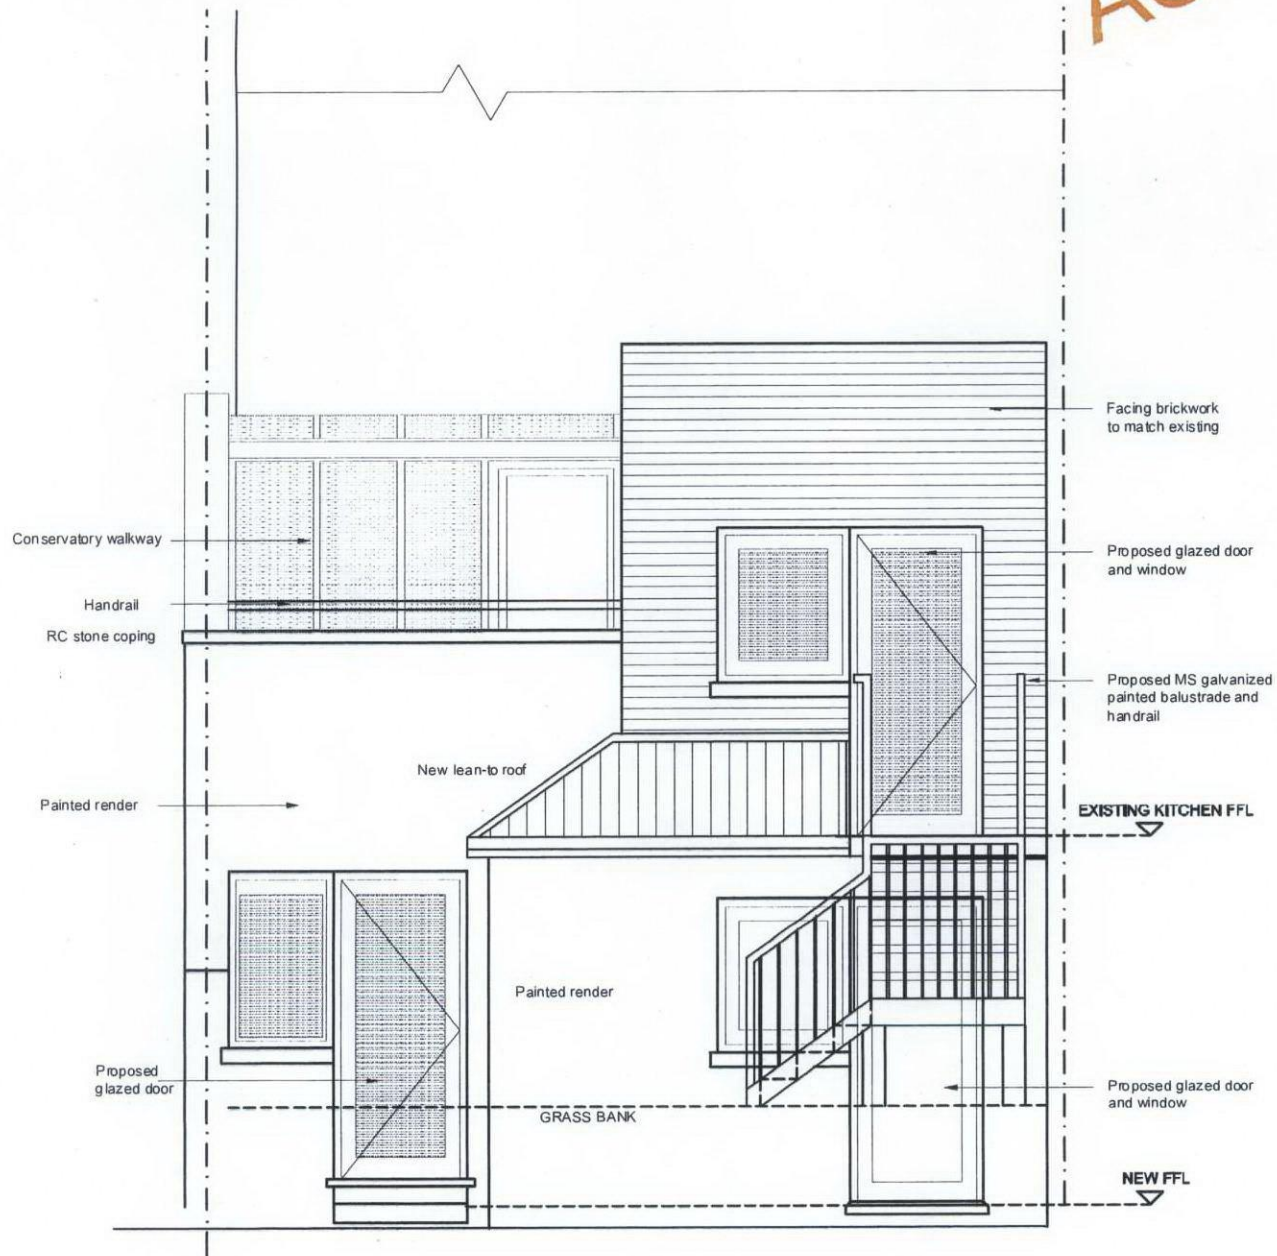

Proposed New Garden Elevation X

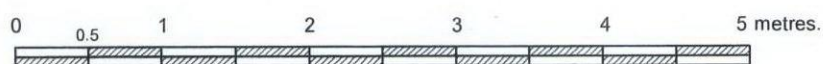

Rev.	Scale: 1:50 Date: 07.07.2011 Drawn: TMT	Job Flat 1A, 130 Gloucester Avenue London, NW1 8JA	Drawing No. 05/805/204/D	FARROW SILVERTON CHARTERED ARCHITECTS & DESIGN CONSULTANTS	6 HALE LANE MILL HILL LONDON NW7 3NX tel: 020-8906 8502 fax: 020-8906 8503 e-mail: Farsil@aol.com
------	---	--	-----------------------------	--	--