


Existing Cross Section D-D



Section A-A

**AS APPROVED**

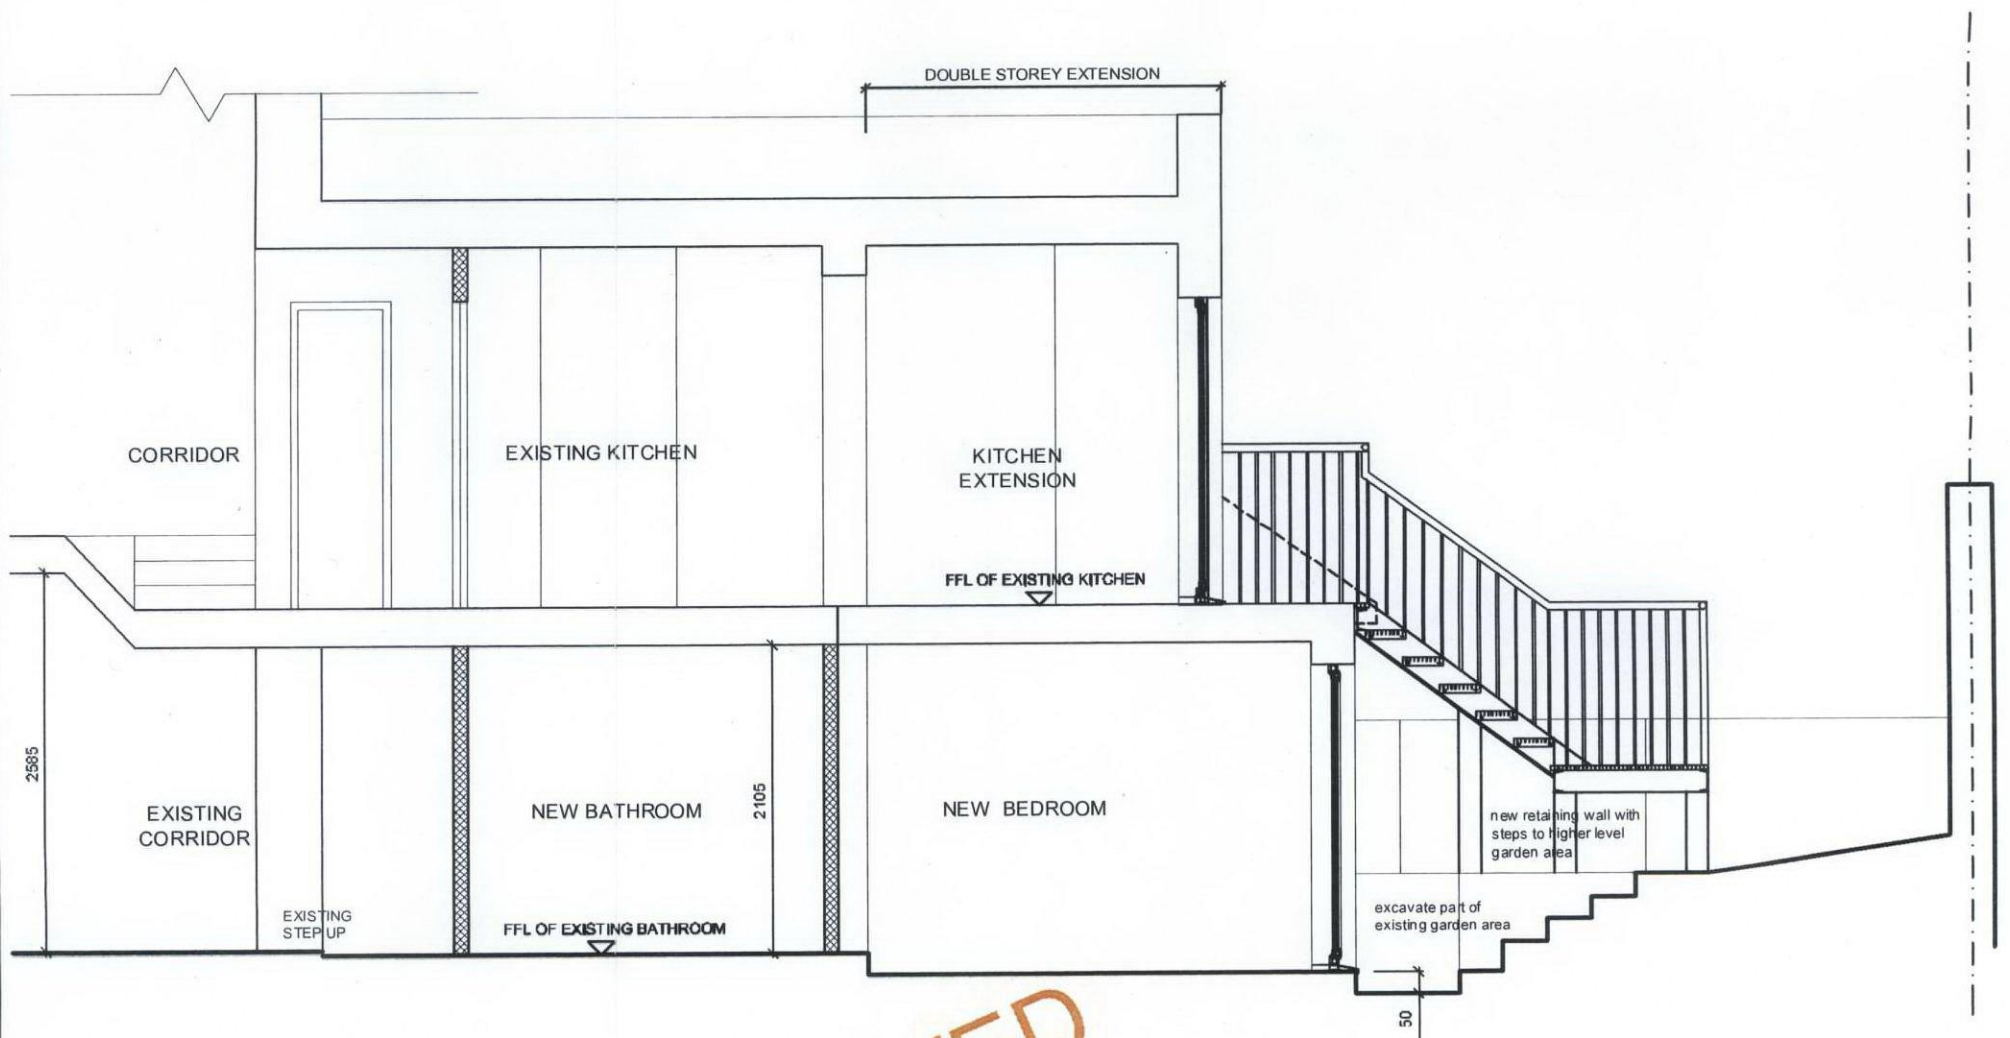

Rev.	Scale: 1:50 Date: 07.07.2011 Drawn: TMT	Job Flat 1A, 130 Gloucester Avenue London, NW1 8JA	Drawing No. 05/805/205/D	<b>FARROW SILVERTON</b> CHARTERED ARCHITECTS & DESIGN CONSULTANTS	6 HALE LANE MILL HILL LONDON NW7 3NX tel: 020-8906 8502 fax: 020-8906 8503 e-mail: Farsil@aol.com
------	-----------------------------------------------	----------------------------------------------------------	-----------------------------	----------------------------------------------------------------------	---