


F

L

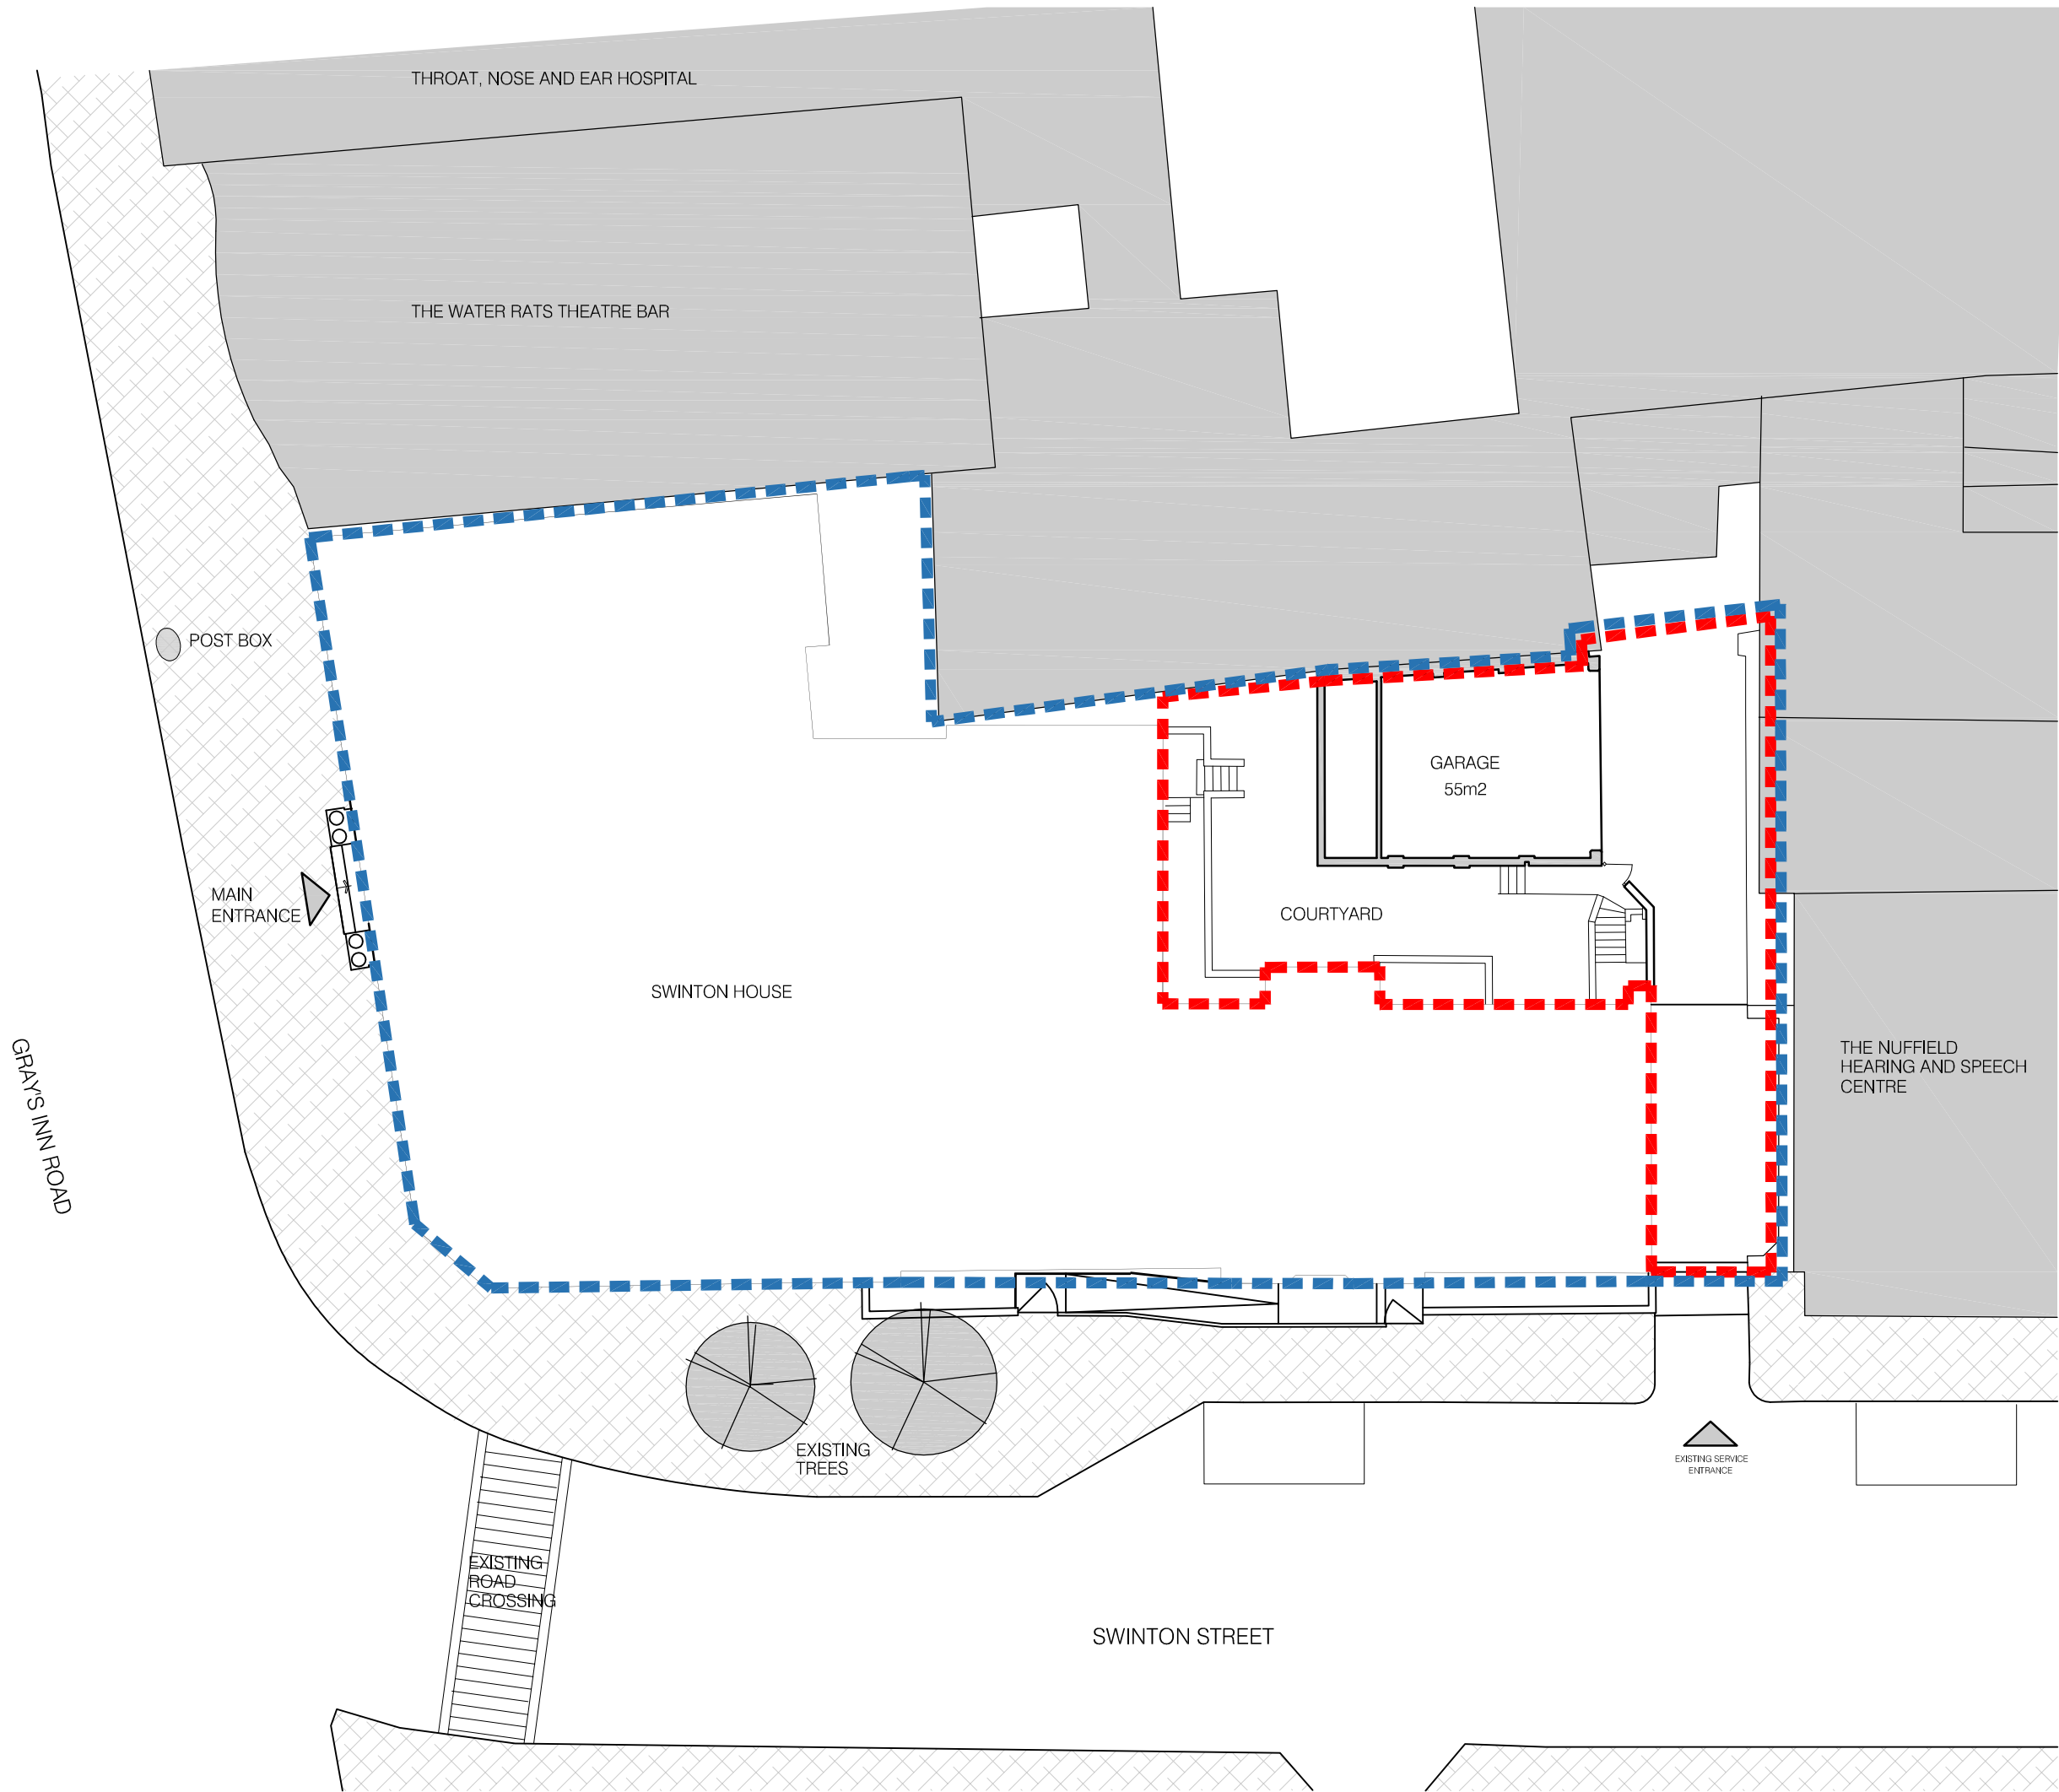

Do not scale from this drawing.
If in doubt, ask.
This drawing is the property of ica and must not be copied, reproduced or disclosed without written permission.

revisions:
Revision A KM 18.06.12
Area of existing garage shown on plan.



Ica Architects
2 Orbital Court, Peel Park, East Kilbride, G74 5PH
Tel +44 (0)1355 578 070 Fax +44 (0)1355 574 992
www.icaarchitects.com

Ica Architects Ltd
registered in Scotland company no 267727

project title:
Tune Hotels
Swinton House,
Grays Inn Road,
London

drawing title:
Existing Block Plan

Issue stage:
PLANNING

date: 29.05.12 drawn: AJ scale @ A3: 1:200

| | |
|-----------------|-----------|
| drawing number: | revision: |
| AL(0)102 | A |