


Do not scale from this drawing.  
If in doubt, ask.  
This drawing is the property of ica and must  
not be copied, reproduced or disclosed  
without written permission.

revisions:

Revision A	KM	18.06.12
Red/blue line boundary revised		

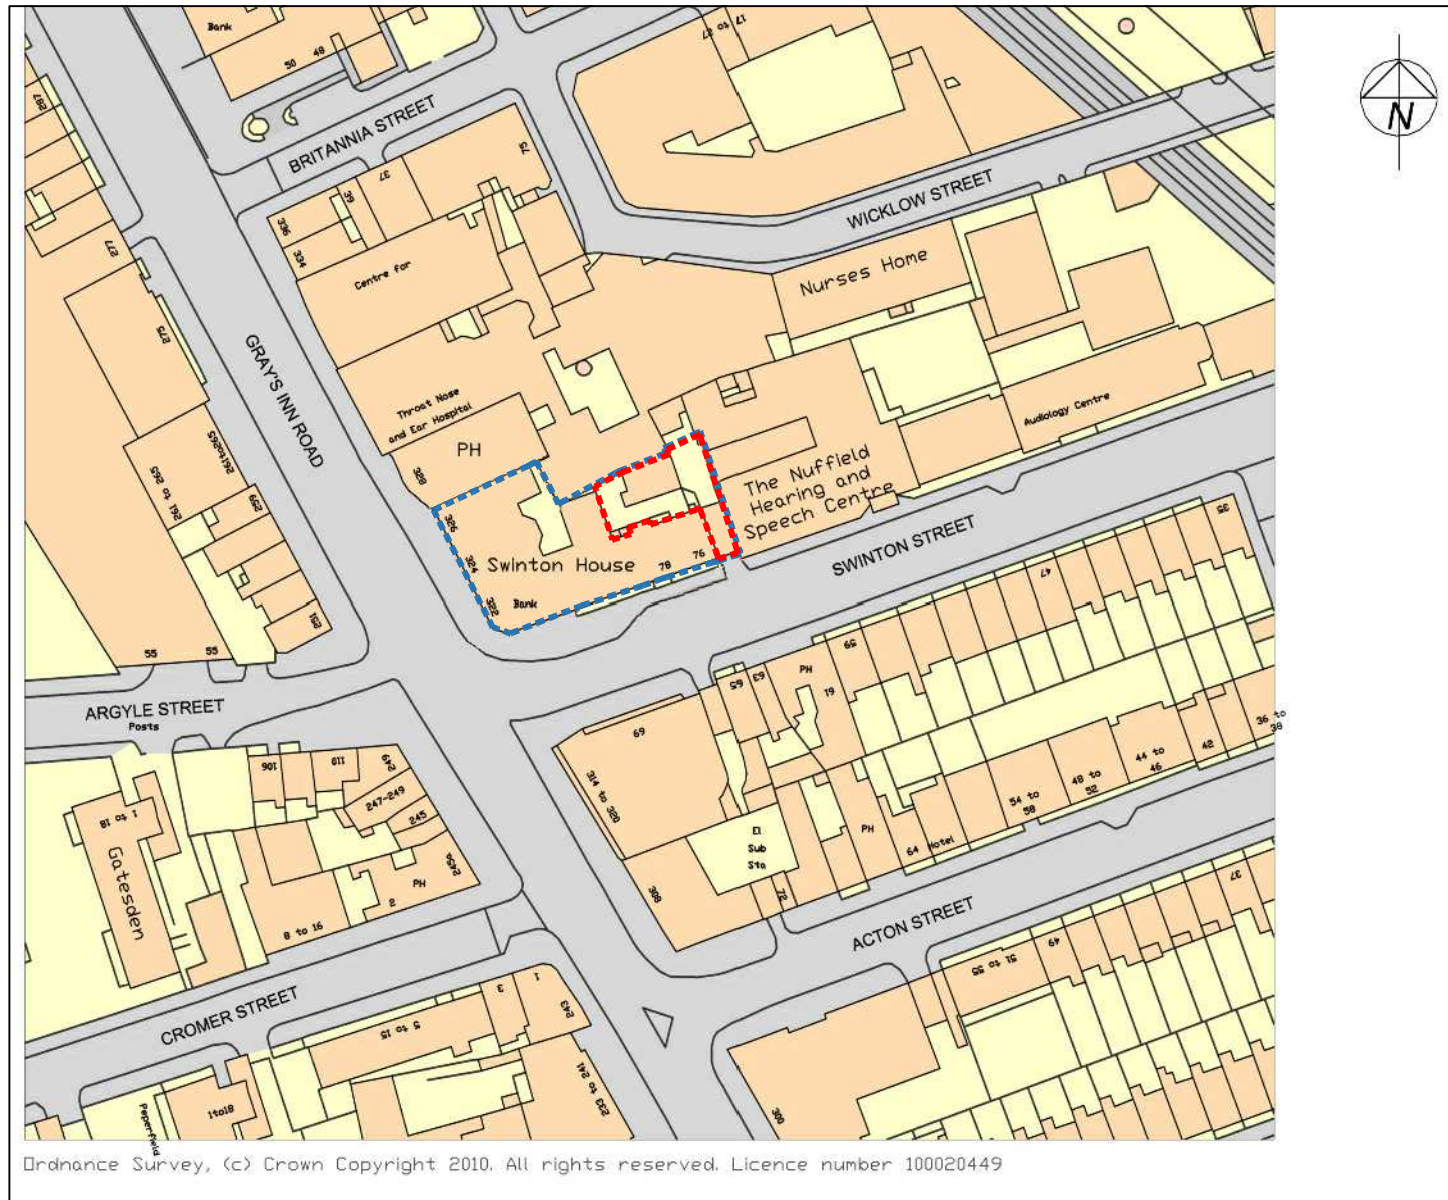

**Ica Architects**  
2 Orbital Court, Peel Park, East Kilbride, G74 5PH  
Tel +44 (0)1355 578 070 Fax +44 (0)1355 574 992  
[www.icaarchitects.com](http://www.icaarchitects.com)

Ica Architects Ltd  
registered in Scotland company no 267727

project title:

Tune Hotels,  
Swinton House,  
Grays Inn Road,  
London

drawing title:

Location Plan

issue stage:

PLANNING

date:	drawn:	scale @ A4:
29.05.12	KM	1:1250

drawing number:	revision:
AL(0)101	A