



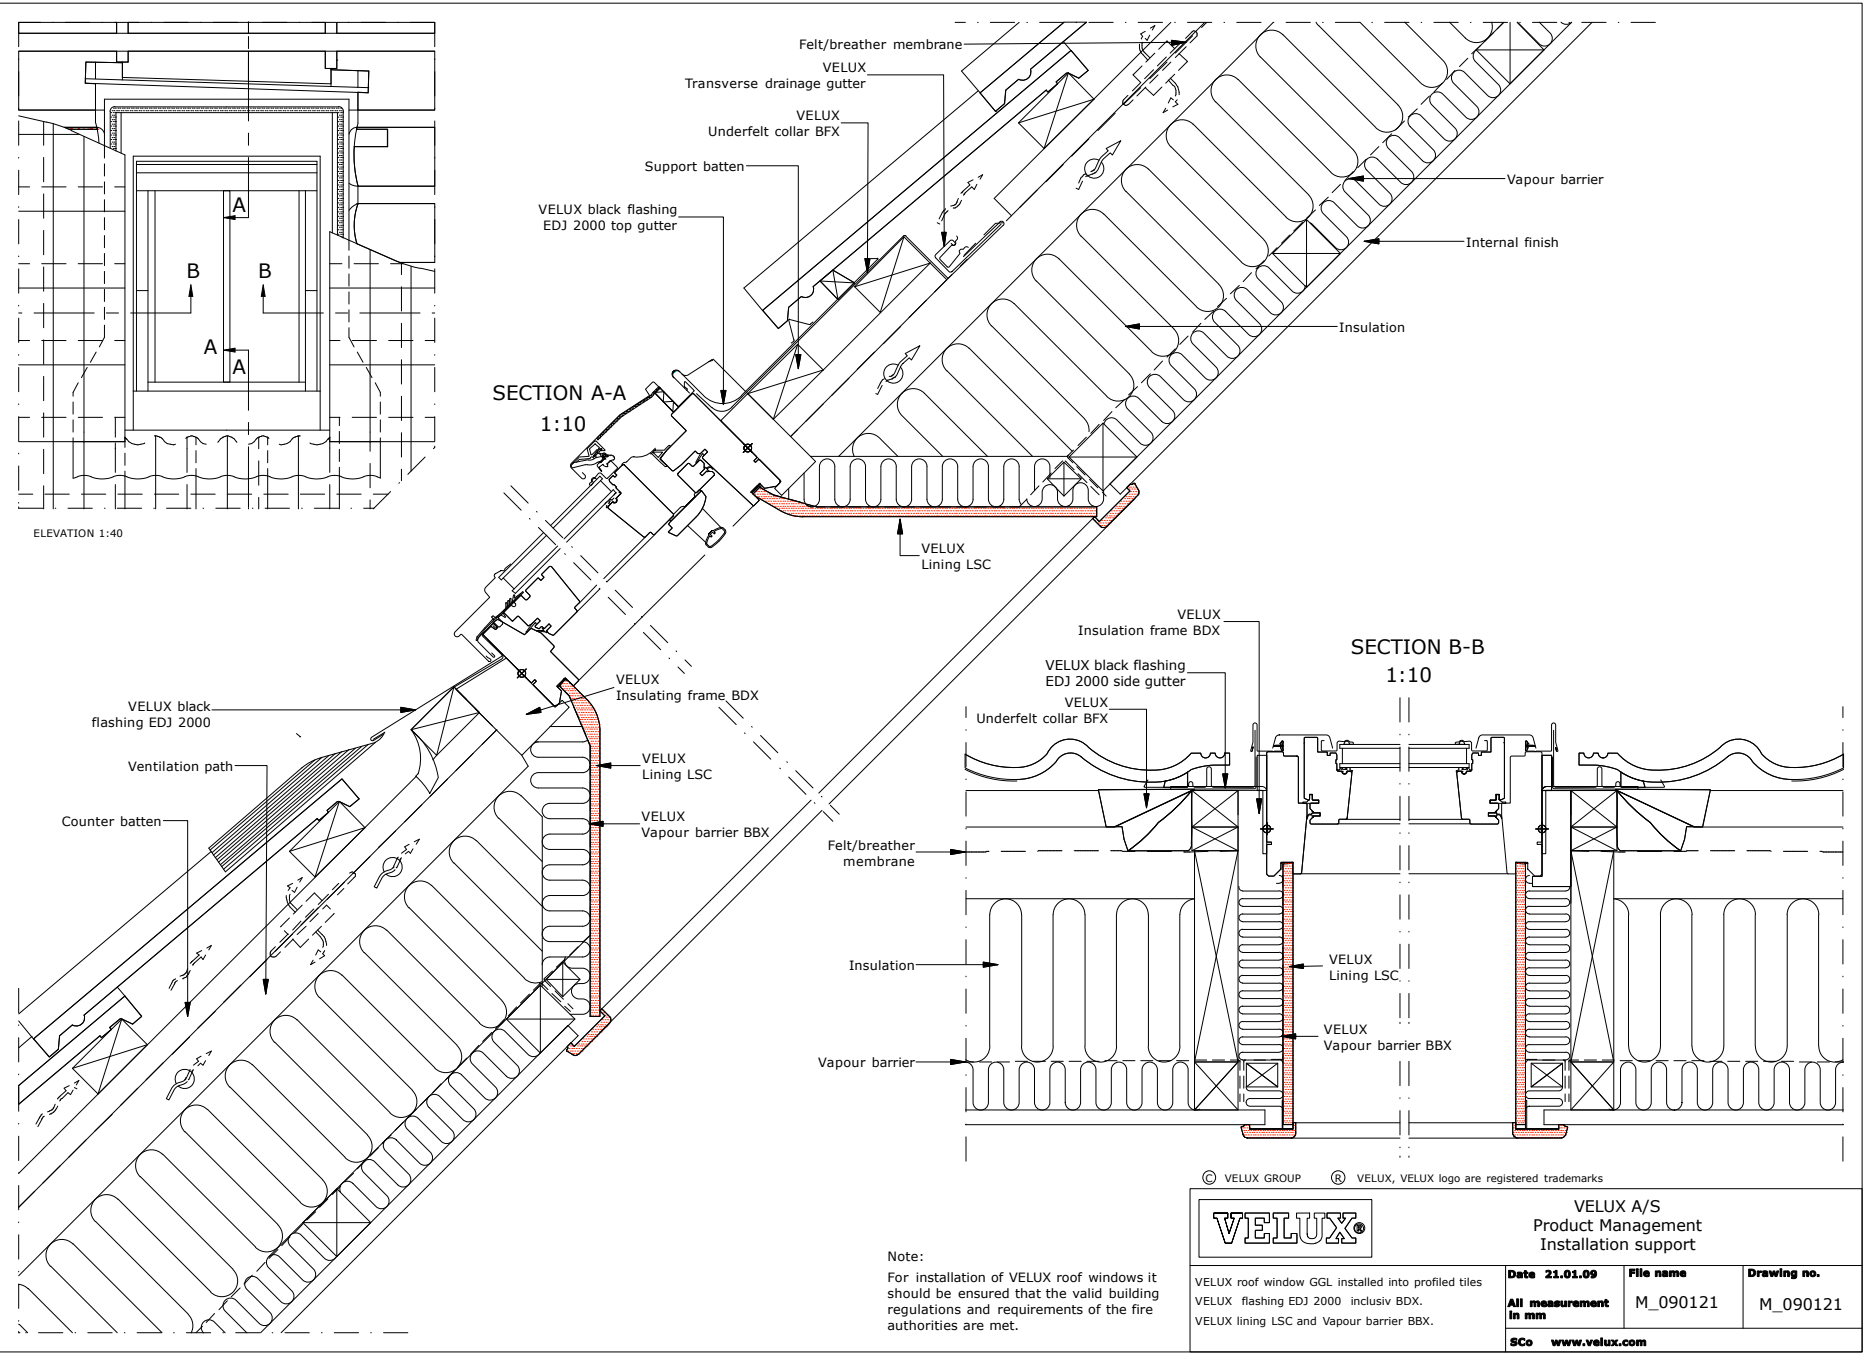

VELUX CONSERVATION WINDOW TYPE GGL
DETAILS AT 1:10

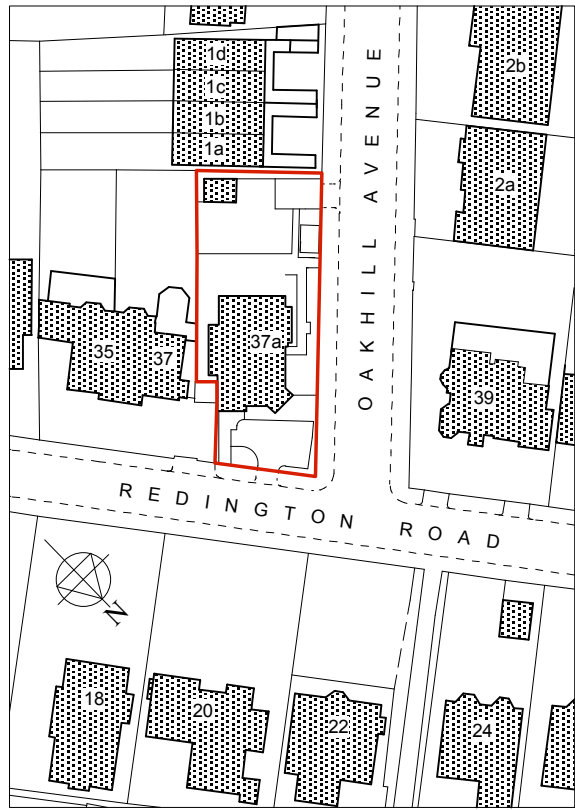

1:1250 LOCATION PLAN Crown Copyright
SITE IS OUTLINED IN RED LINE

