


All dimensions must be checked on site and not scaled from this

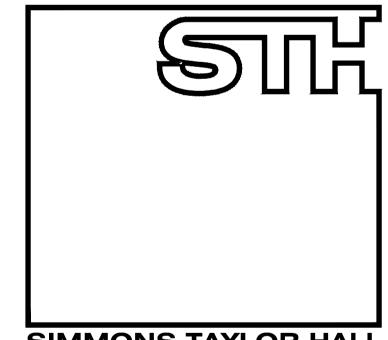

SIMMONS TAYLOR HALL

CHARTERED BUILDING SURVEYORS ARCHITECTURAL DESIGN CONSULTANTS 48 Richmond Road Kingston upon Thames Surrey KT2 5EE

Telephone: 020 8541 4111 Fax: 020 8547 0847 email: team@simmonstaylorhall.co.uk


FAIRFAX MANSIONS LLP

FAIRFAX MANSIONS 167-175 FINCHLEY ROAD LONDON N3 6LB

BLK5-PL-06

NUMBER 171 FAIRFAX MANSIONS EXISTING & PROPOSED ELEVATIONS 1:50@A1 843 APRIL 2012

PAS

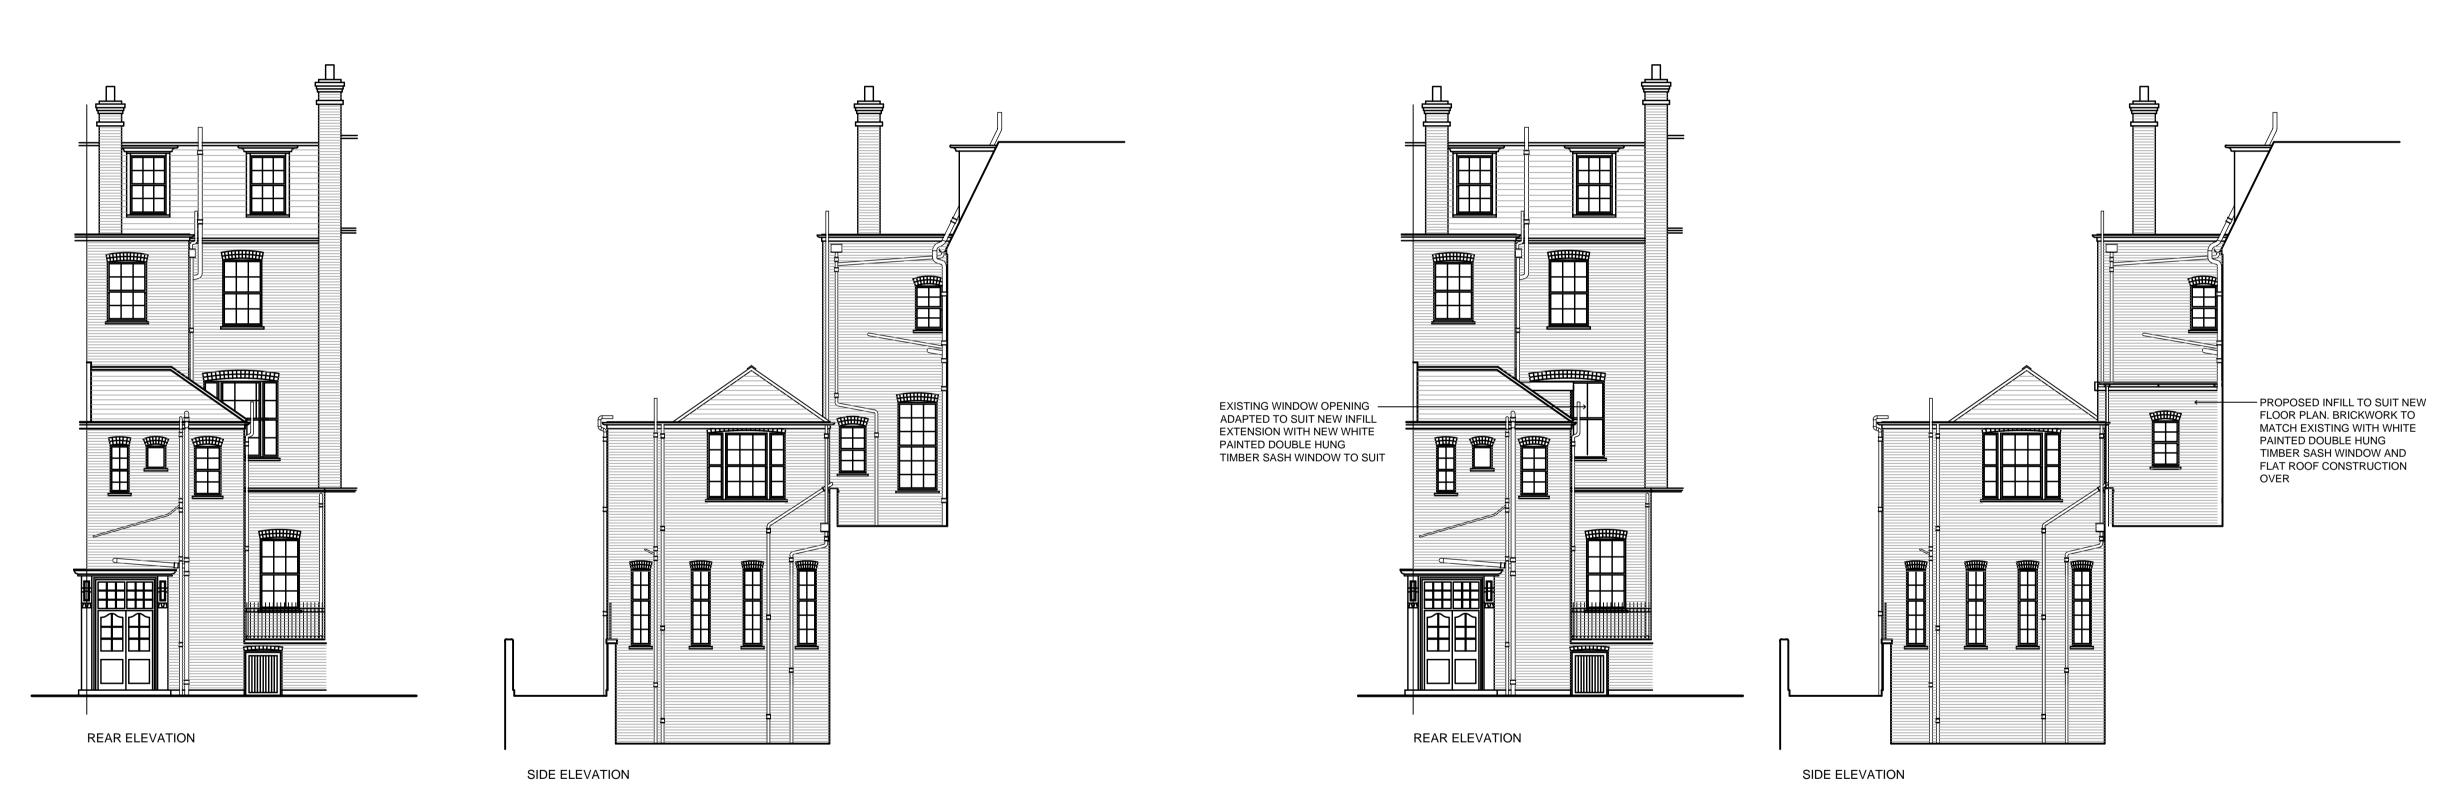

EXISTING PROPOSED

> 10 15 20 m